


STATE ROAD NO. A-1-A
OCEAN BOULEVARD

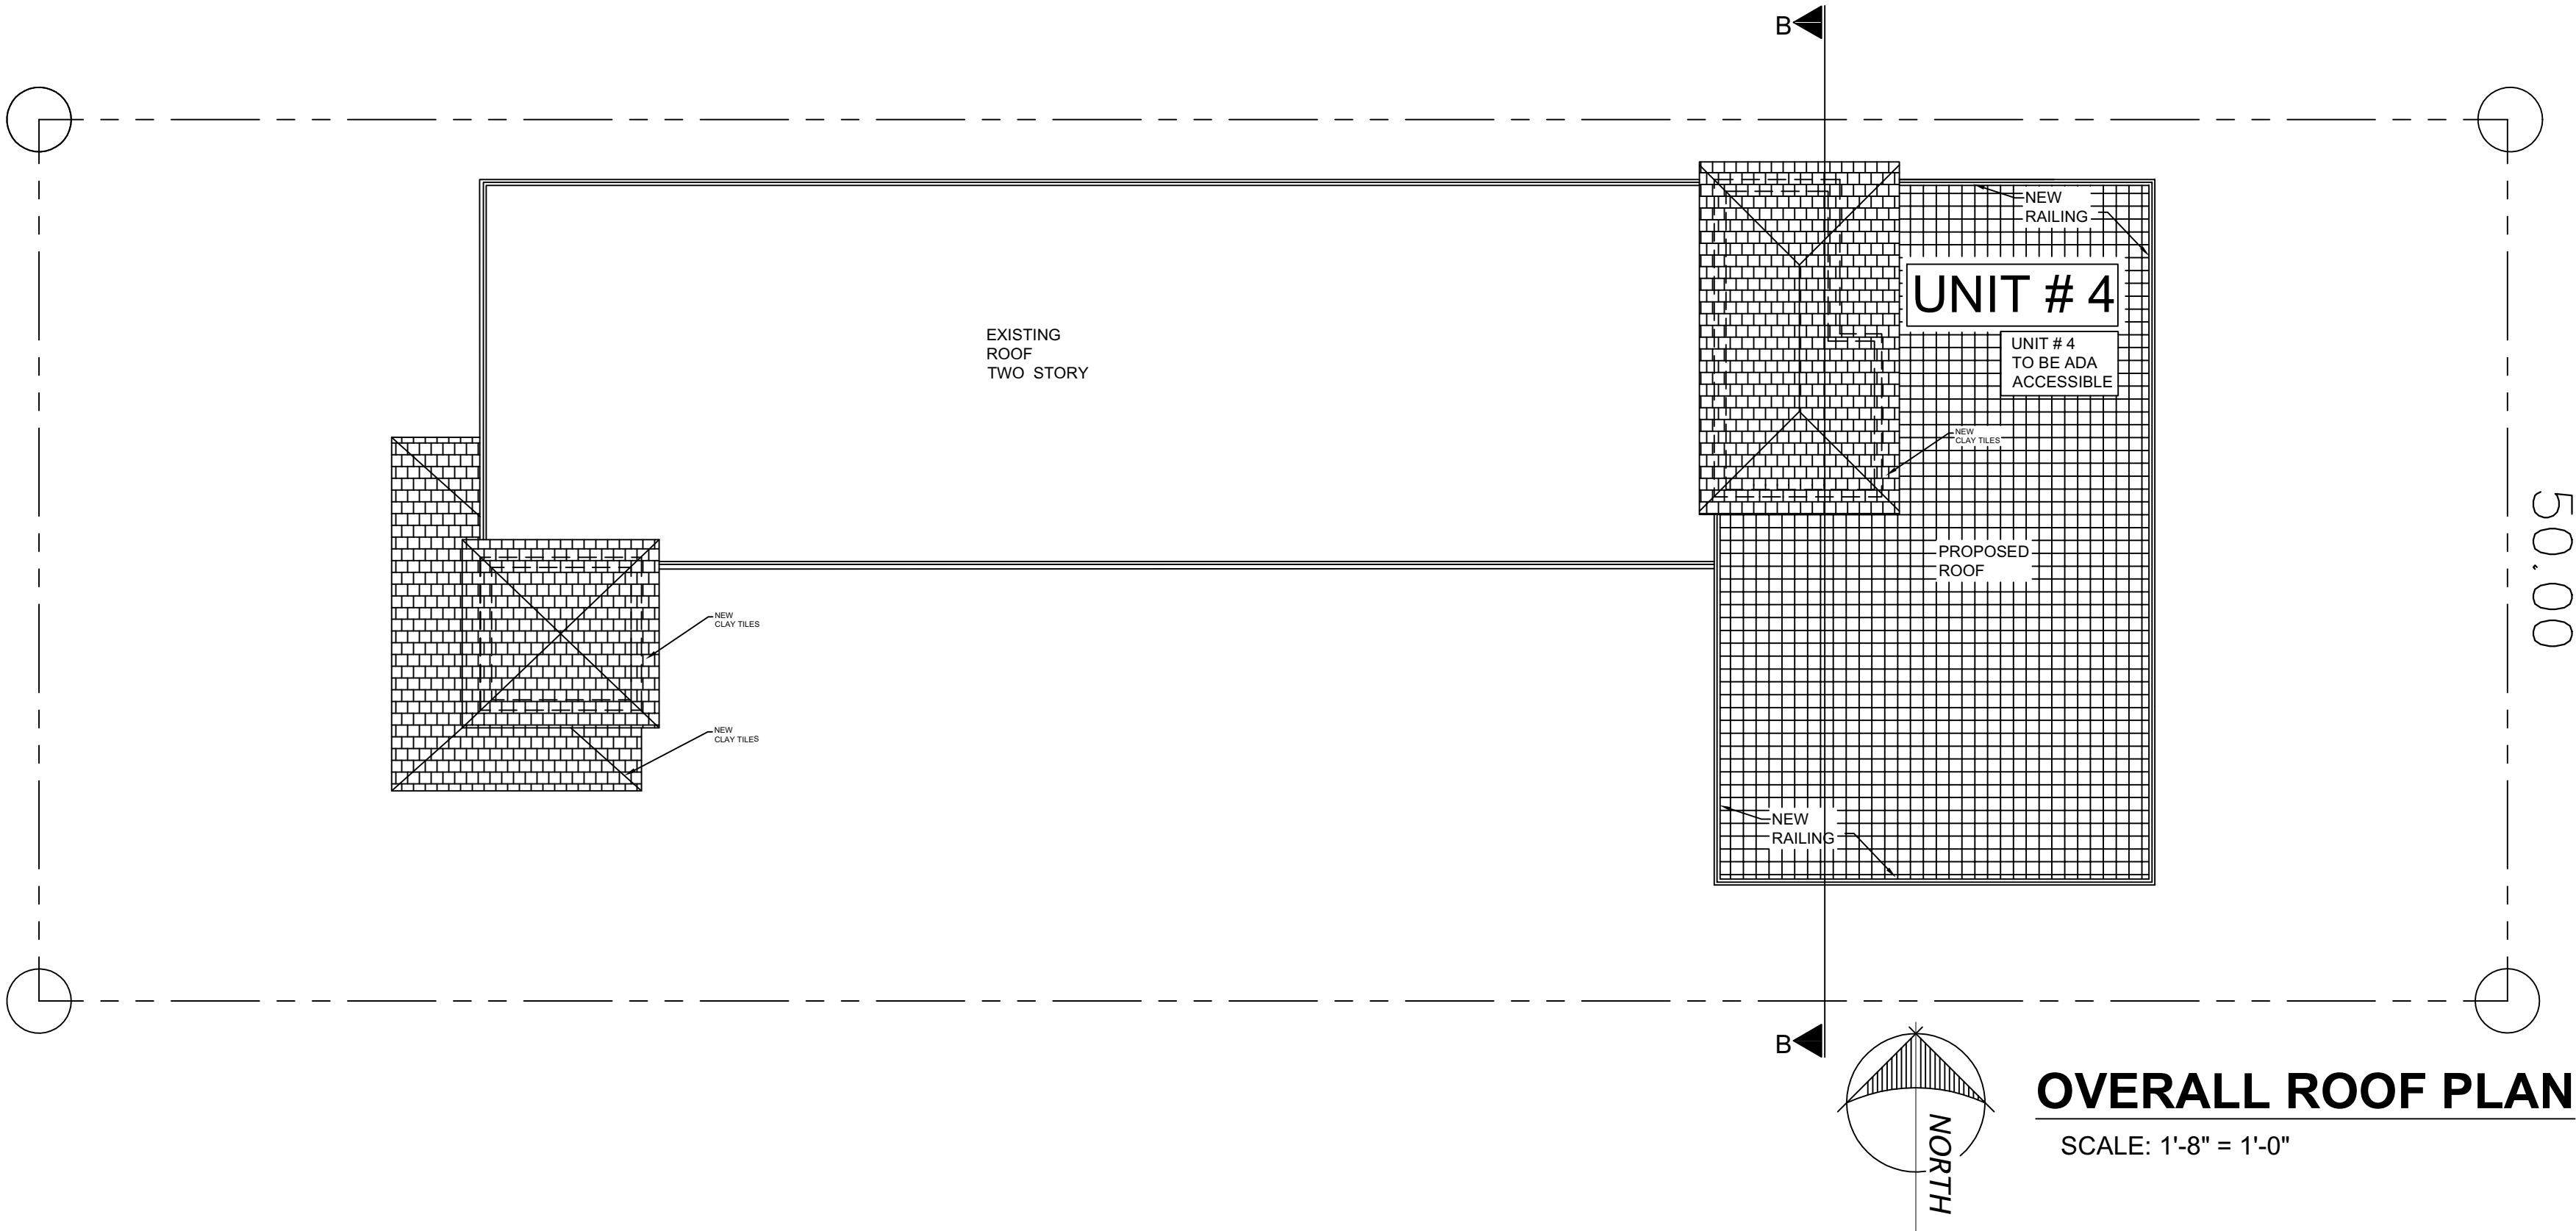

REVISIONS BY

PROPERTY OWNER:
ANAM USMAN
PROPERTY ADDRESS:
**504 SOUTH OCEAN BLVD
POMPANO BEACH FL**

TITLE SHEET
THIRD FLOOR PLAN
ROOF PLAN

luis e
uriarte:AO
1410D000
00178195
8B292000
01AE9

Digitally
signed by luis e
uriarte:AO1410
D00000178195
8B29200001AE
Date:
2021.06.09
10:42:53-04'00'

ARCHITECT:
LUIS E. URIARTE
Florida Architect License # AR 94107
18100 ATLANTIC BOULEVARD PHONE 786 290 9383
Email: invusa@live.com

DRAWN BY:
LUIS URIARTE
DATE
6.3.2021
SCALE:
AS NOTED
PROJECT :

DRC
006
ROOF
PLAN
PZ21-120000-18
7/7/2021