


02WEST EXTERIOR ELEVATION

SCALE: 3/16" = 1'-0"

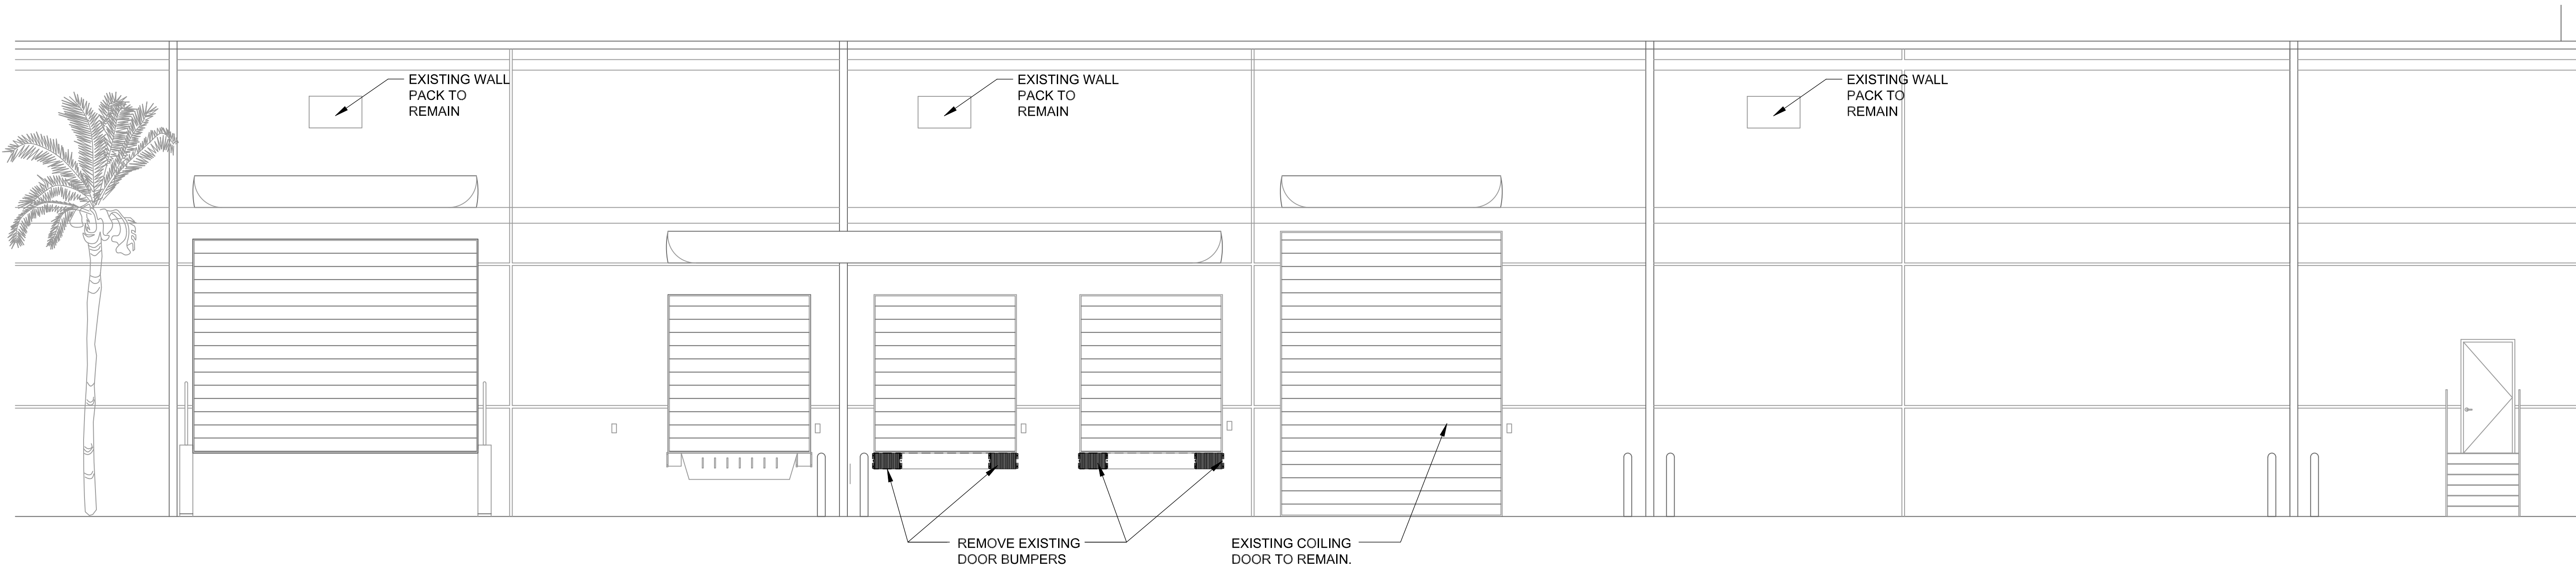

01WEST EXTERIOR DEMOLITION ELEVATION

SCALE: 3/16" = 1'-0"

FEDEX

RENOVATION FOR NETWORK 2.0

2600 Northwest 19th Street

Pompano Beach, FL, 33069

REVISIONS

STATE OF FLORIDA

CORTLAND MORGAN

AR-0015586

REGISTERED ARCHITECT

10-28-25

CORTLAND MORGAN
FLORIDA, REG. AR-0015586

SHEET NAME

ELEVATIONS

SHEET NUMBER

A5