


TYPE	DESCRIPTION
A	MAIN SITE ENTRY MONUMENT - E. McNAB ROAD
B	MAIN SITE ENTRY MONUMENT - S. FEDERAL HWY.

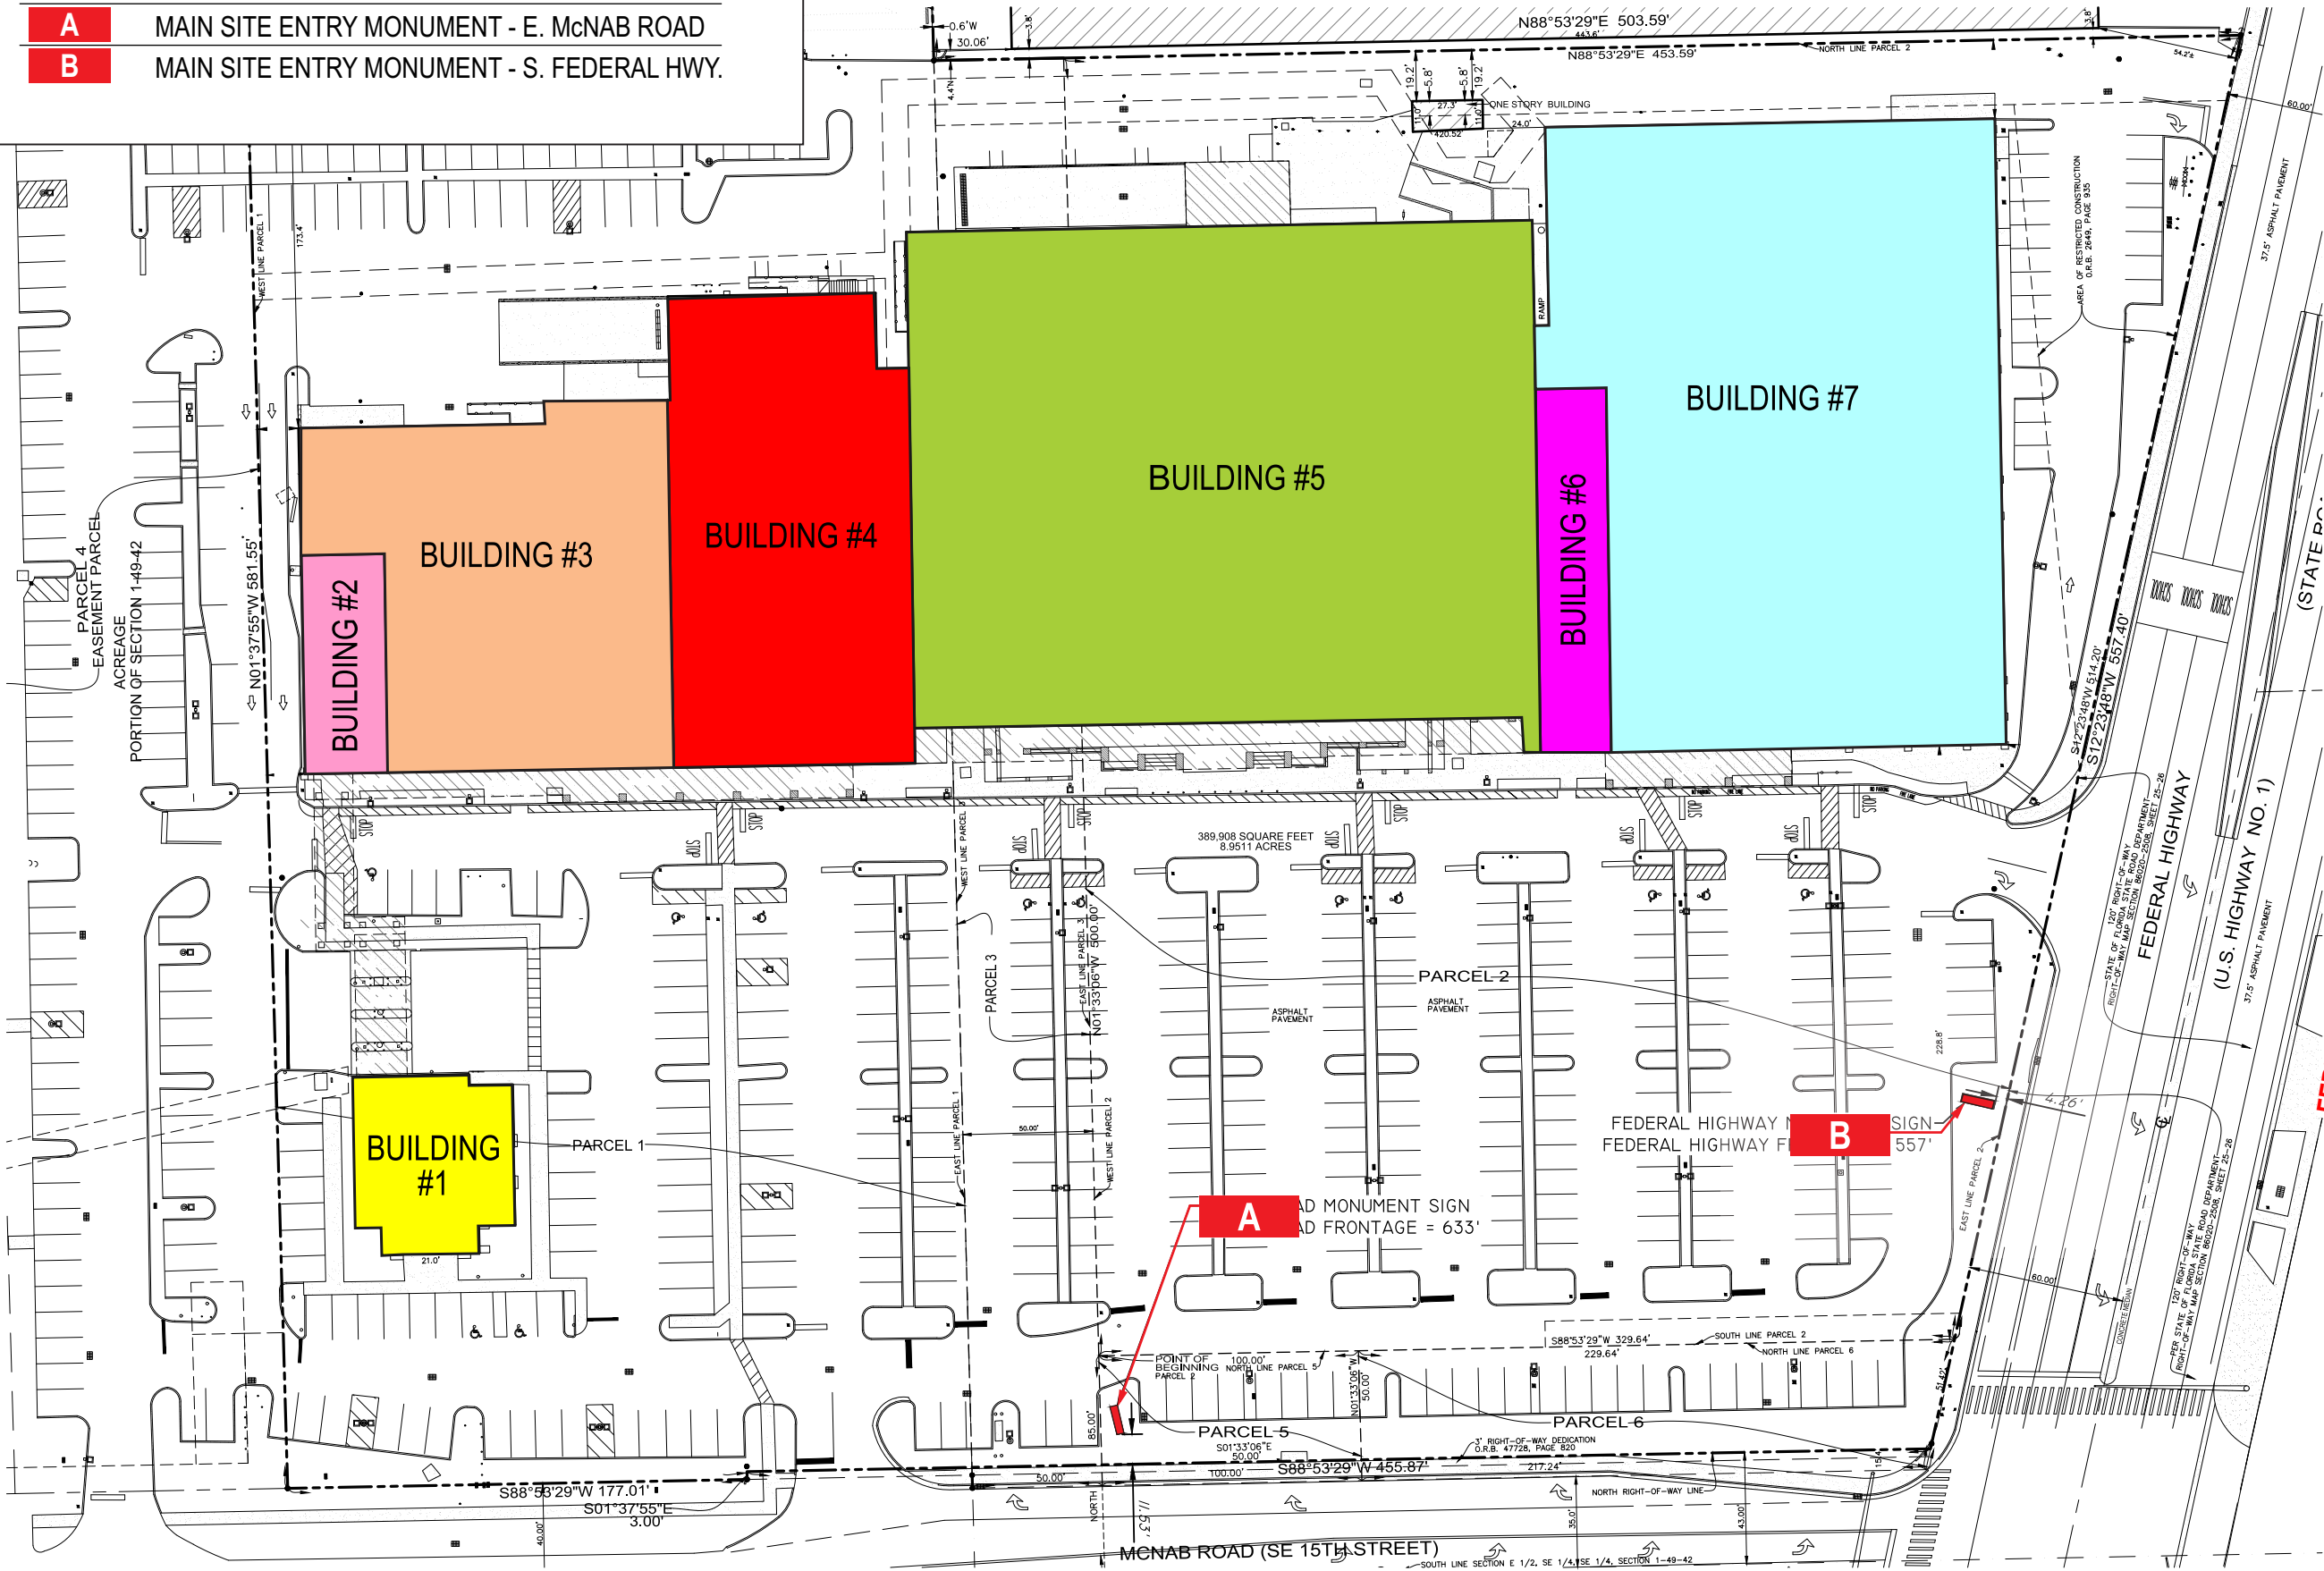

SITE PLAN
SCALE: 1/64" = 1'

MCNAB RD. FRONTAGE = 633.38'

AAC

PZ25-30000002



A VISUAL
SOLUTIONS
COMPANY.

7440 Fort Smallwood Road
Baltimore, Maryland 21226
800.854.0568

PROJECT TITLE:
ECHO REALTY - POMPAÑO PLAZA

ORDER TITLE:
ECHO REALTY - POMPAÑO PLAZA

CITY
POMPAÑO

COUNTY

STATE
FL

CODE ZIP

33062

DRAWING DATE
06/17/25

GABLE REP
JEC

PROJECT MGR.
KL



ENGINEER OF RECORD SIGNATURE/DATE:

REVISION HISTORY

NO.	DATE	PREV DRWG	DESCRIPTION

All designs indicated in these drawings are the property of Gable.
All copyrights reserved. No copies, transmissions, reproductions or
electronic manipulation of any portion of these drawings in whole or in part
are to be made without the express written permission of Gable.

PRODUCT TYPE:
SITE PLAN

DRAWING TYPE:
COMPREHENSIVE SIGN PLAN

PROJECT NO.
100966

TASK NO.
264425

DWG. NO.

14783SR

AAC

SHEET

4 OF 24

FEDERAL HWY. FRONTAGE = 555.34'