


1A ELEVATION DETAIL
SCALE: 3/8" = 1'-0"

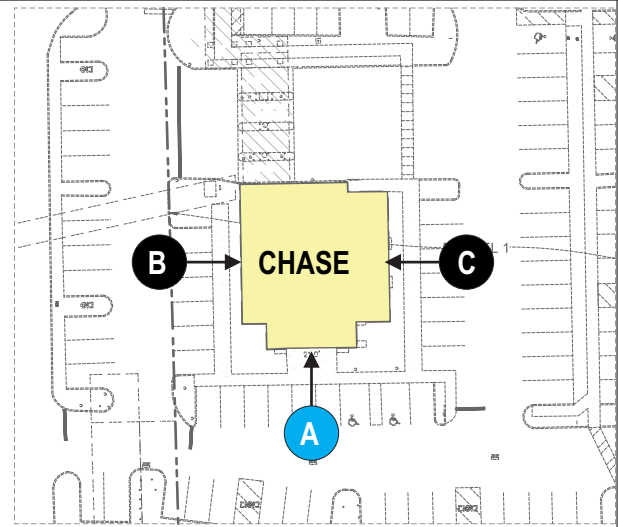

A VISUAL
SOLUTIONS
COMPANY.

7440 Fort Smallwood Road
Baltimore, Maryland 21226
800.854.0568

PROJECT TITLE: ECHO REALTY - POMPANO PLAZA		
ORDER TITLE: ECHO REALTY - POMPANO PLAZA		
CITY POMPANO	COUNTY XXXXXX	
STATE FL	CODE ZIP XXXXXX	
DRAWING DATE 05/29/25	DESIGNED BY XXXXXX	PROJECT MGR. XXXXXX

ENGINEER OF RECORD SEAL:



ENGINEER OF RECORD SIGNATURE/DATE:

REVISION HISTORY			
NO.	DATE	PREV DRWG	DESCRIPTION

All designs indicated in these drawings are the property of Gable.
All copyrights reserved. No copies, transmissions, reproductions or
electronic manipulation of any portion of these drawings in whole or in part
are to be made without the express written permission of Gable.

PRODUCT TYPE:
BUILDING #1 - ELEVATION A

DRAWING TYPE:
COMPREHENSIVE SIGN PLAN

PROJECT NO.	TASK NO.	QTY
XXXXXX	XXXXXX	1x
DWG. NO.	SHEET	
XXXXXX	12 OF 24	

Sign Type	Description	Area	Qty.	Shown Sq. Ft.	Allowable Sq. Ft.	Illuminated
1A	CHANNEL LETTERS	4'-0" x 21'-0"	1x	84 SQ.FT.	170 SQ.FT.	YES



1A SOUTH EXTERIOR ELEVATION
SCALE: 1/8" = 1'-0"

AAC

PZ25-30000002