


3 ELEVATION DETAIL  
SCALE: 1/4" = 1'-0"



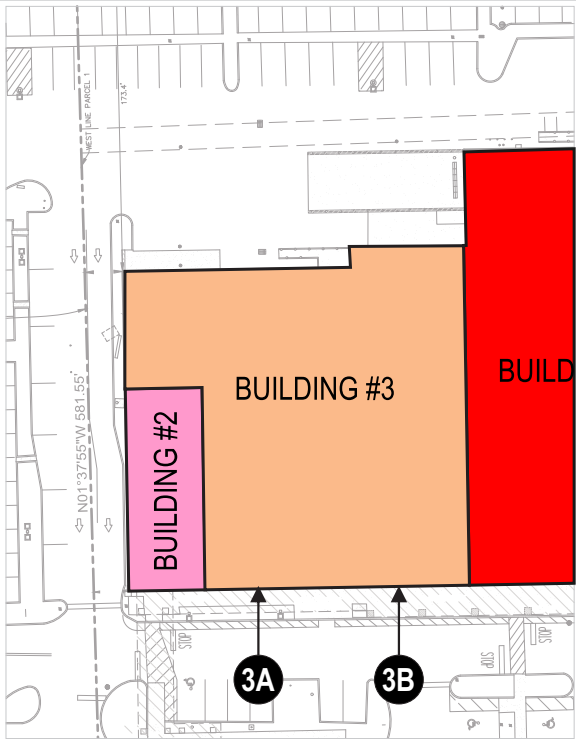

A VISUAL SOLUTIONS COMPANY.  
7440 Fort Smallwood Road  
Baltimore, Maryland 21226  
800.854.0568

PROJECT TITLE:  
ECHO REALTY - POMPAÑO PLAZA

ORDER TITLE:  
ECHO REALTY - POMPAÑO PLAZA

CITY POMPAÑO	COUNTY
STATE FL	CODE ZIP 33062

DRAWING DATE 05/29/25	GABLE REP JEC	PROJECT MGR. KL
--------------------------	------------------	--------------------



ENGINEER OF RECORD SIGNATURE/DATE:


REVISION HISTORY			
NO.	DATE	PREV DRWG	DESCRIPTION

All designs indicated in these drawings are the property of Gable. All copyrights reserved. No copies, transmissions, reproductions or electronic manipulation of any portion of these drawings in whole or in part are to be made without the express written permission of Gable.

PRODUCT TYPE:  
BUILDING #3 - ELEVATION A / B

DRAWING TYPE:  
COMPREHENSIVE SIGN PLAN

PROJECT NO. 100966	TASK NO. 264425	QTY 1x
DWG. NO. 14783SR	SHEET 18 OF 24	

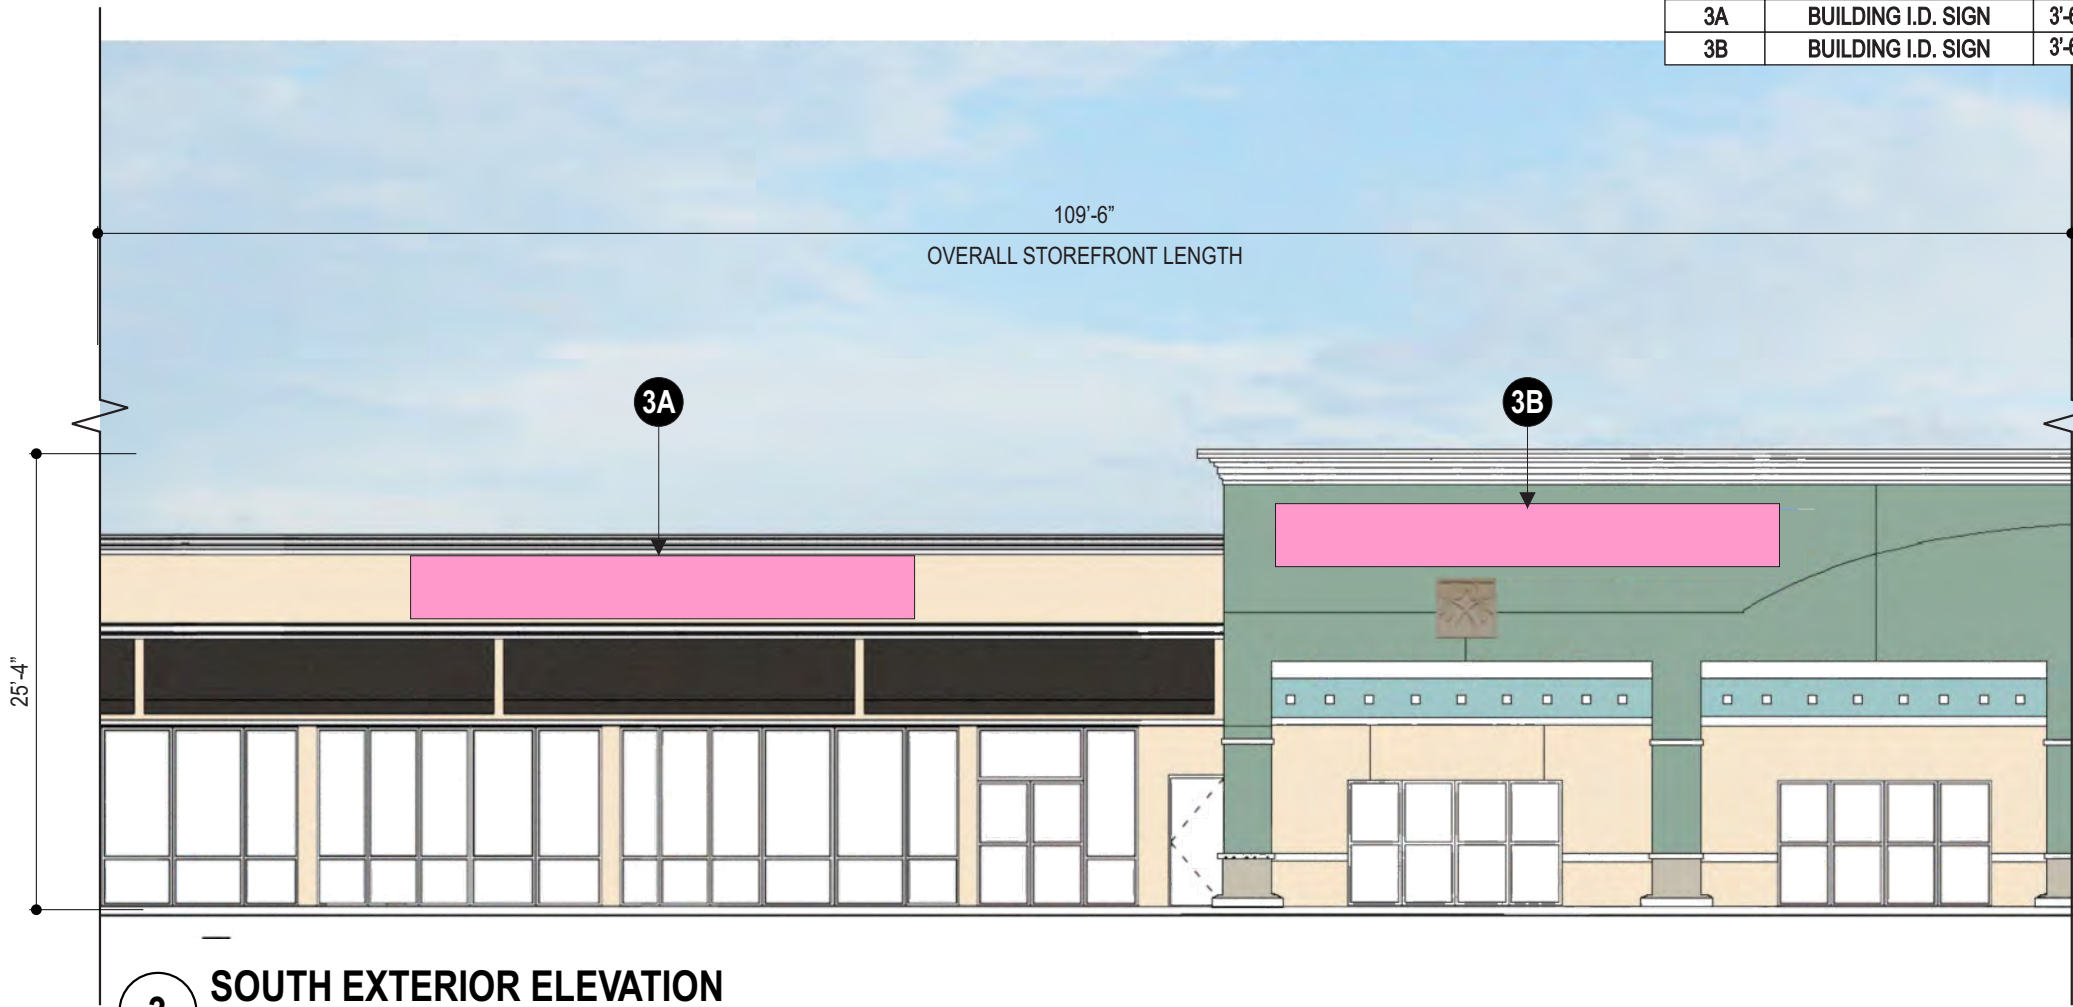

3 SOUTH EXTERIOR ELEVATION  
SCALE: 3/32" = 1'-0"

Sign Type	Description	Area	Qty.	Shown Sq. Ft.	Allowable Sq. Ft.	Illuminated
3A	BUILDING I.D. SIGN	3'-6" x 28'-0"	1x	100 SQ.FT.	200 SQ.FT.	YES
3B	BUILDING I.D. SIGN	3'-6" x 28'-0"	1x	100 SQ.FT.	MAX OR TOTAL	YES



AAC

PZ25-30000002