


7A SOUTH EXTERIOR ELEVATION  
SCALE: 1/2" = 1'-0"



Sign Type	Description	Area	Qty.	Shown Sq. Ft.	Allowable Sq. Ft.	Illuminated
7A	BUILDING I.D. SIGN	4'-0" x 20'-4"		81.3 SQ.FT.	200 SQ.FT	YES

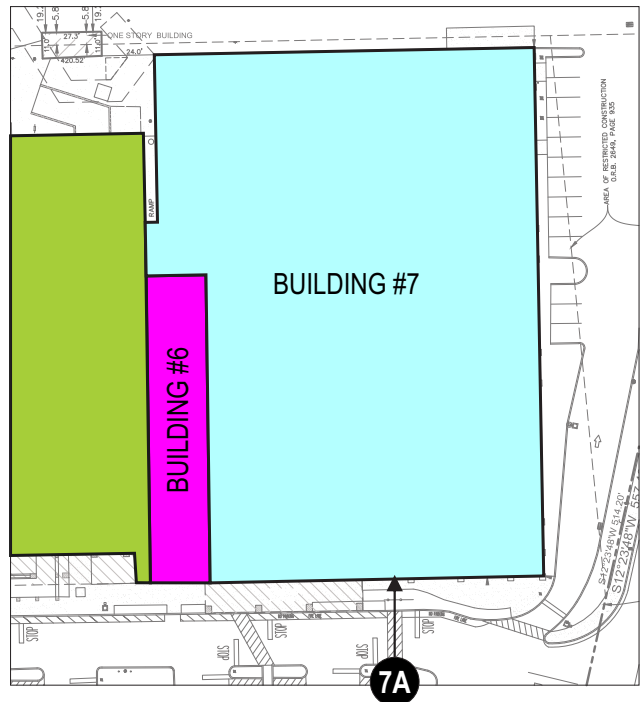

7A SOUTH EXTERIOR ELEVATION  
SCALE: 1/16" = 1'-0"

AAC

PZ25-30000002



A VISUAL  
SOLUTIONS  
COMPANY.

7440 Fort Smallwood Road  
Baltimore, Maryland 21226  
800.854.0568

PROJECT TITLE: ECHO REALTY - POMPANO PLAZA		
ORDER TITLE: ECHO REALTY - POMPANO PLAZA		
CITY POMPANO	COUNTY	
STATE FL	CODE ZIP 33062	
DRAWING DATE 05/29/25	GABLE REP JEC	PROJECT MGR. KL



ENGINEER OF RECORD SIGNATURE/DATE:

REVISION HISTORY			
NO.	DATE	PREV DRWG	DESCRIPTION

All designs indicated in these drawings are the property of Gable.  
All copyrights reserved. No copies, transmissions, reproductions or  
electronic manipulation of any portion of these drawings in whole or in part  
are to be made without the express written permission of Gable.

PRODUCT TYPE:  
BUILDING #7 - ELEVATION A

DRAWING TYPE:  
COMPREHENSIVE SIGN PLAN

PROJECT NO.	TASK NO.	QTY
100966	264425	1x
DWG. NO.	SHEET	
14783SR	22 OF 24	