



7B ELEVATION DETAIL
SCALE: 1/4" = 1'-0"

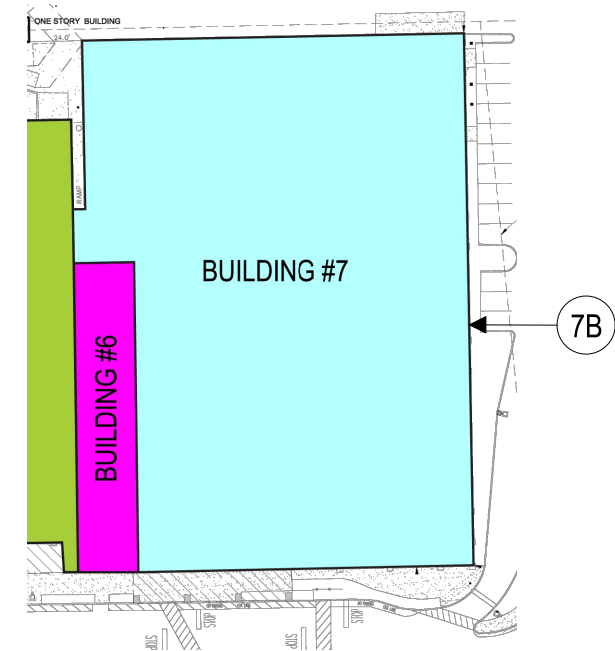


Sign Type	Description	Area	Qty.	Shown Sq. Ft.	Allowable Sq. Ft.	Illuminated
7B	BUILDING I.D. SIGN	3'-6" x 30'-0"	1x	105 SQ.FT.	200 SQ.FT.	YES

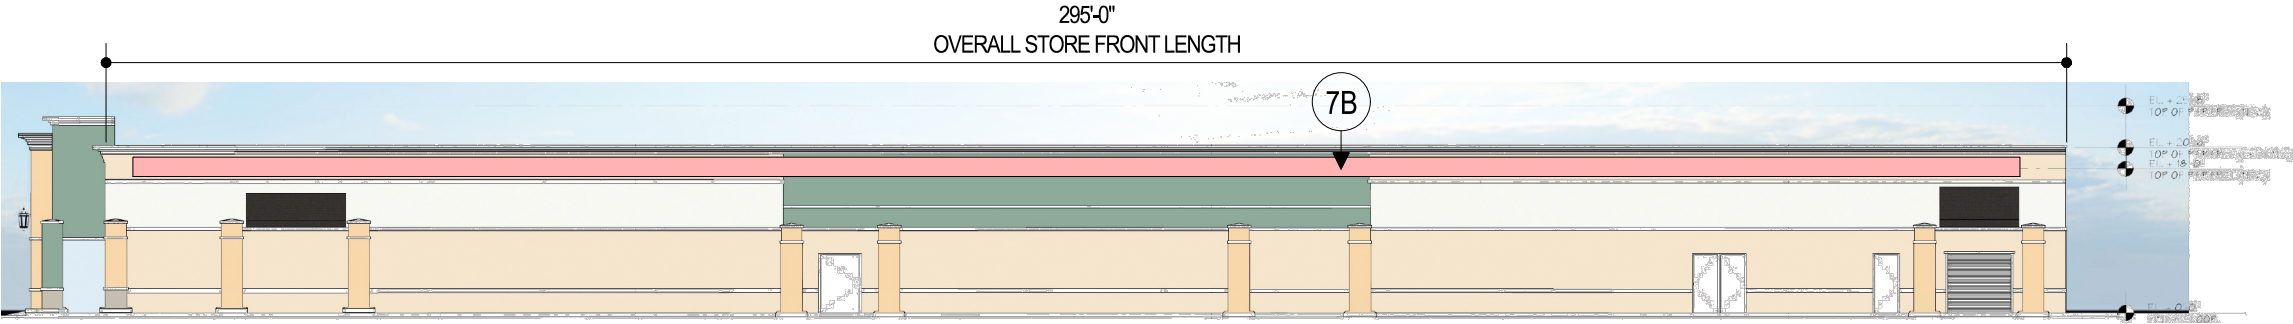

7B EAST EXTERIOR ELEVATION
SCALE: 1/16" = 1'-0"

CORNER UNIT'S NON-STOREFRONT SIDE SIGN DOES NOT NEED TO BE CENTERED ON THE FACADE WIDTH.

560 EPSILON DRIVE
PITTSBURGH, PENNSYLVANIA 15238
(412) 968-1660
WWW.ECHOREALTY.COM

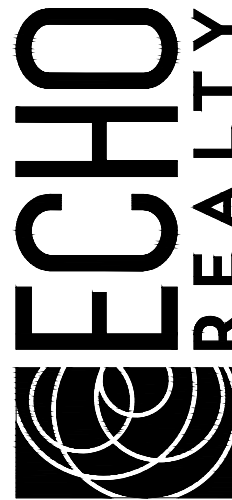

BUILDING 7, ELEVATION B
MASTER SIGN PROGRAM
POMPANO PLAZA
CITY OF POMPANO BEACH
BROWARD COUNTY, FLORIDA

DRAWN BY JCT
CHECKED BY

22B OF 24

10/3/25 10000002

