



1 TOP OF ROOF (+22'-1")
1/8" = 1'-0"


1 ROOF PLAN

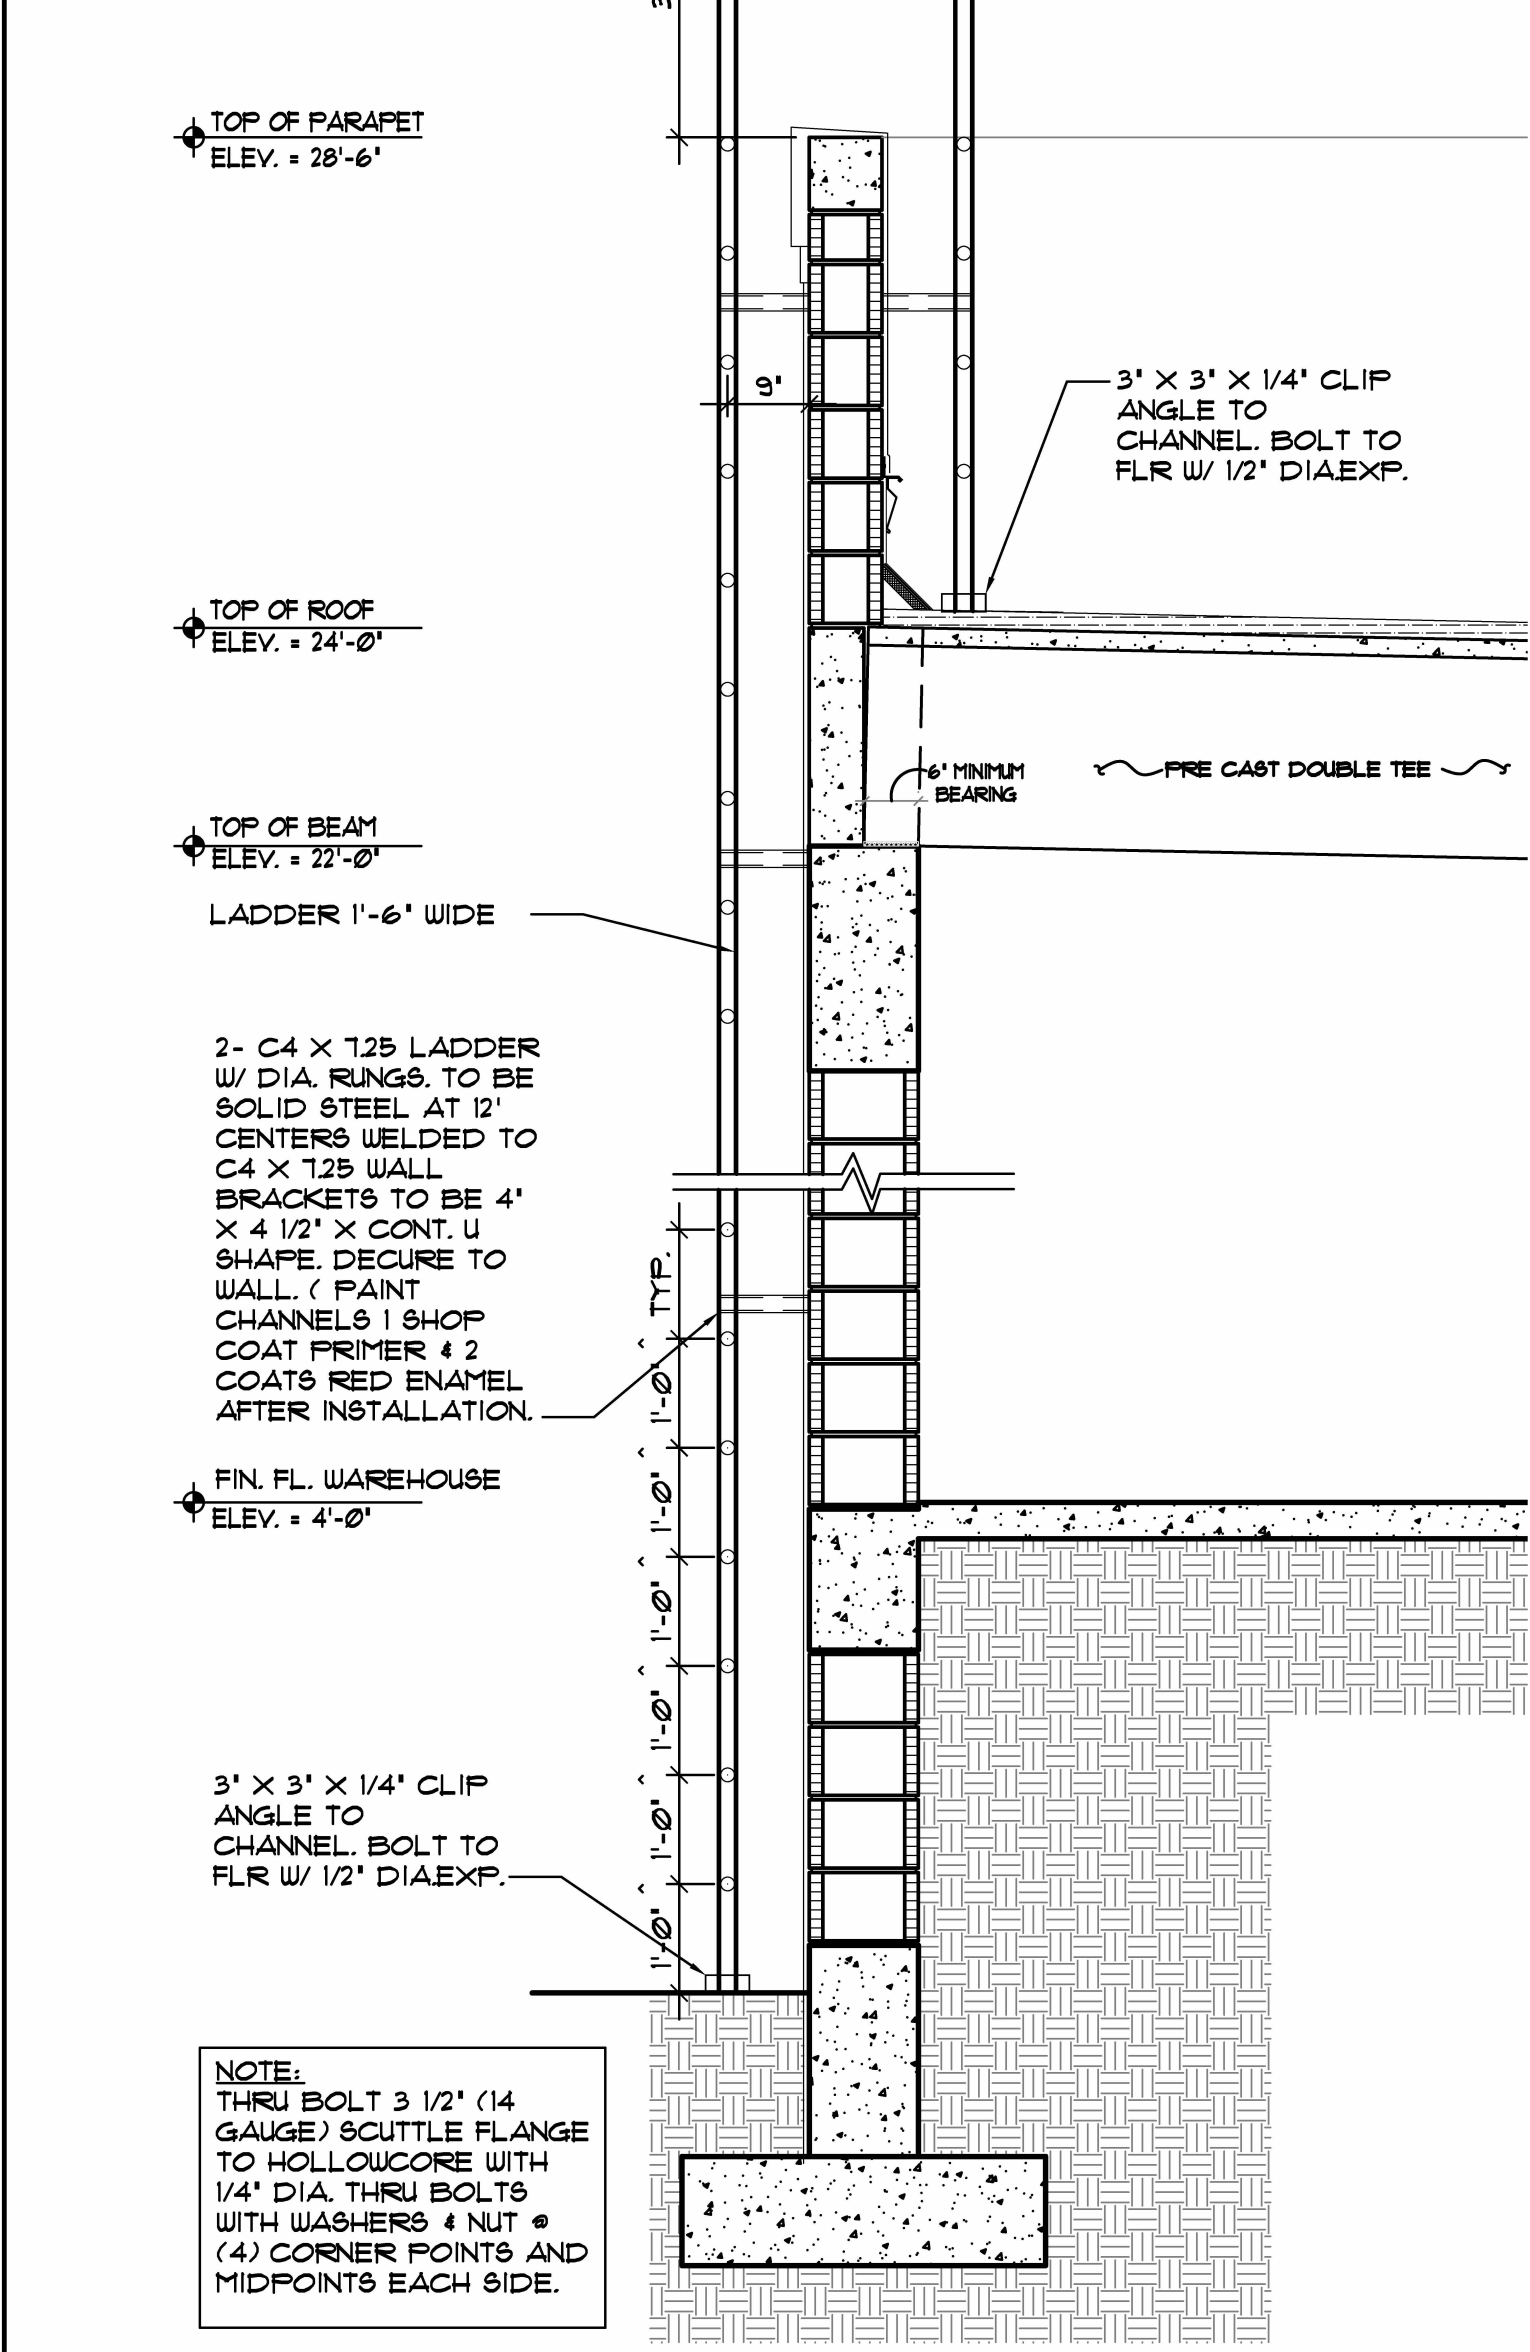

3 ROOF SCUTTLE DETAIL

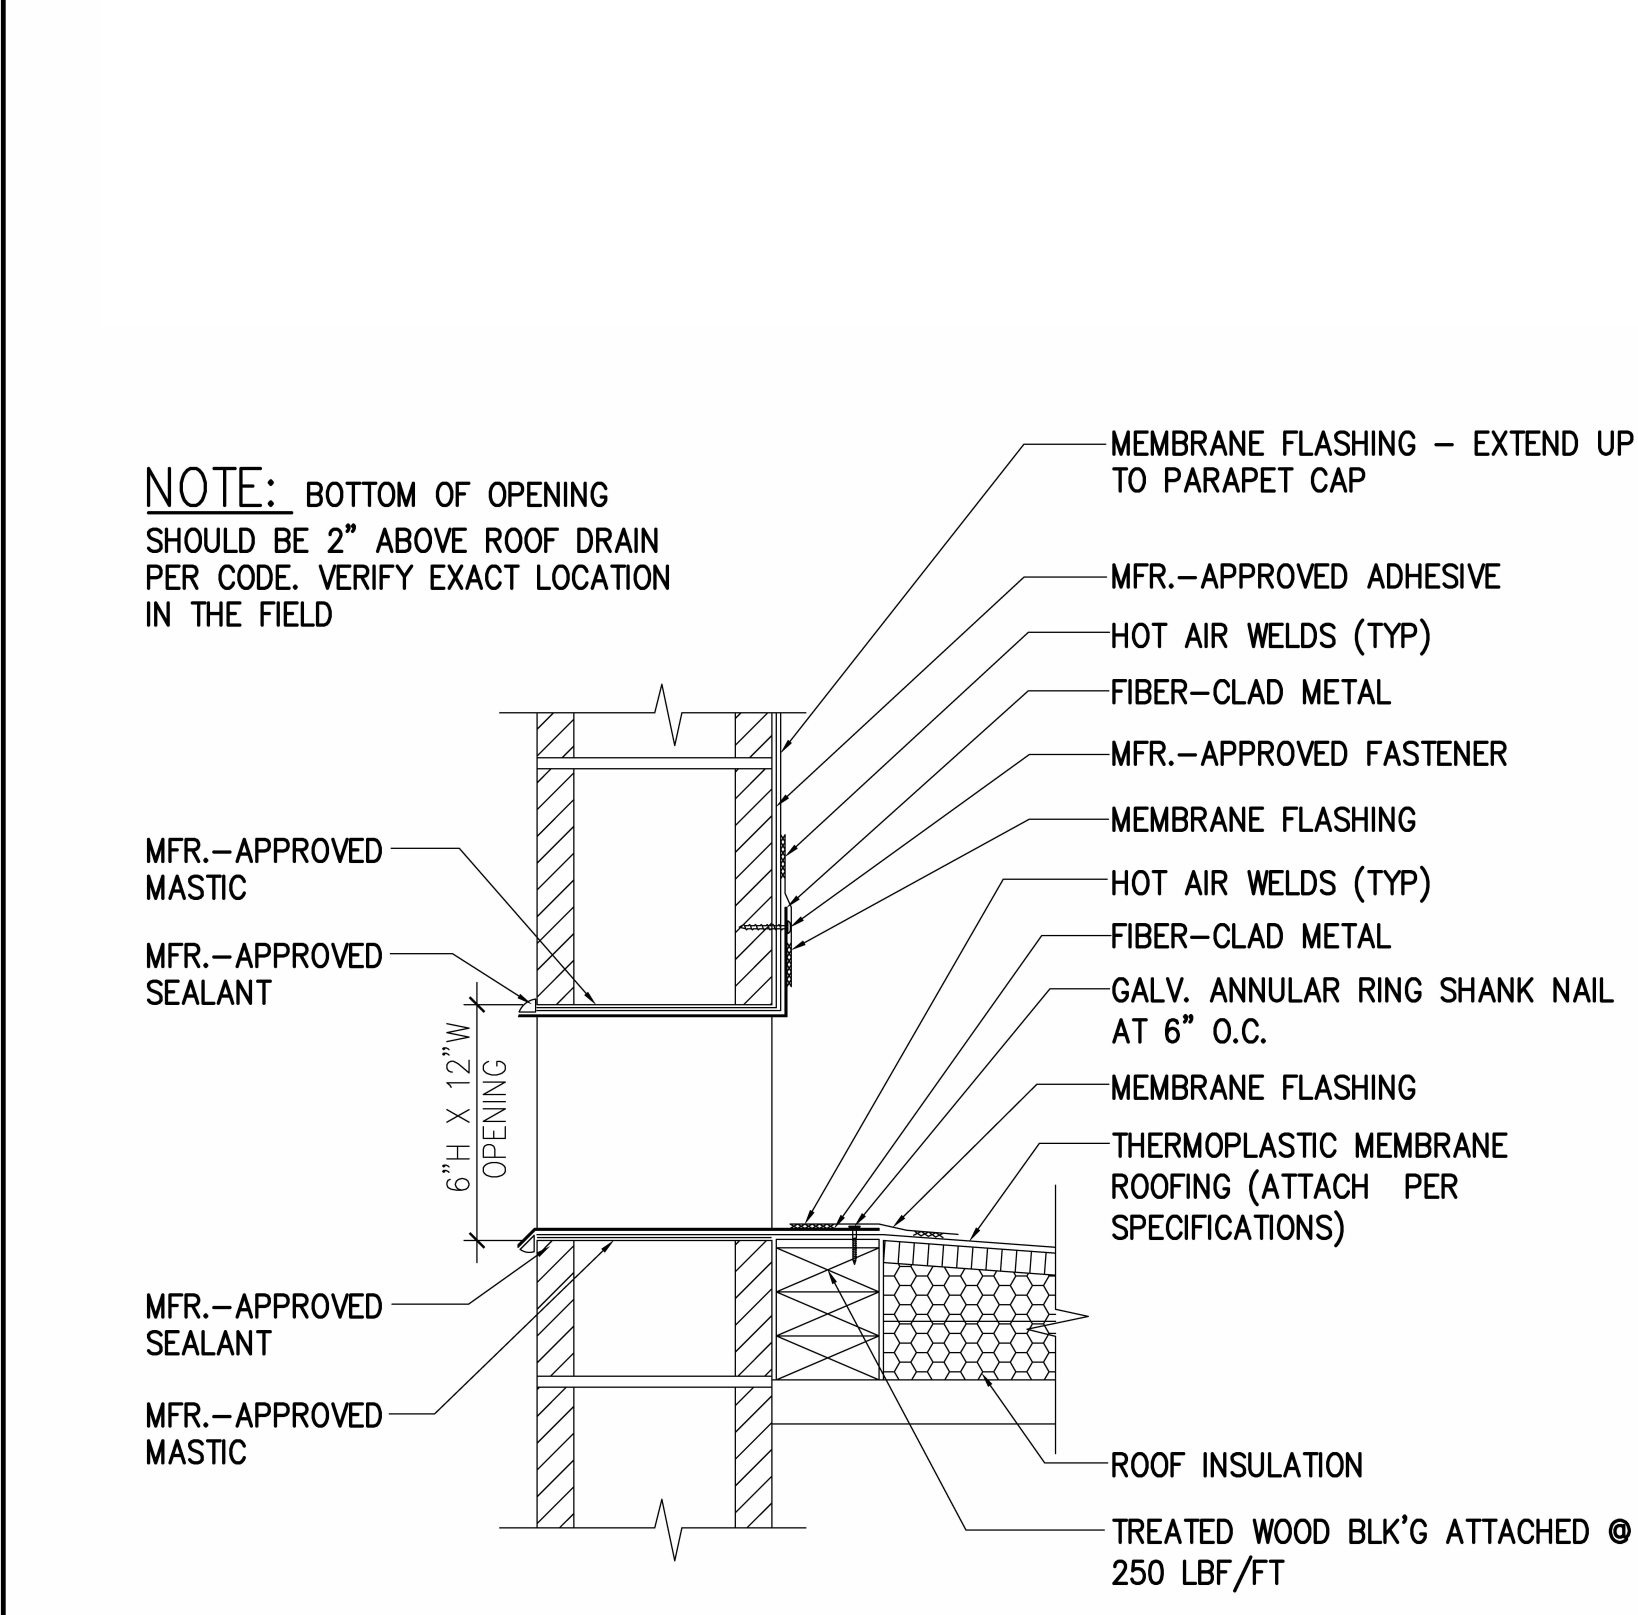

4 ROOF SCUPPER DETAIL

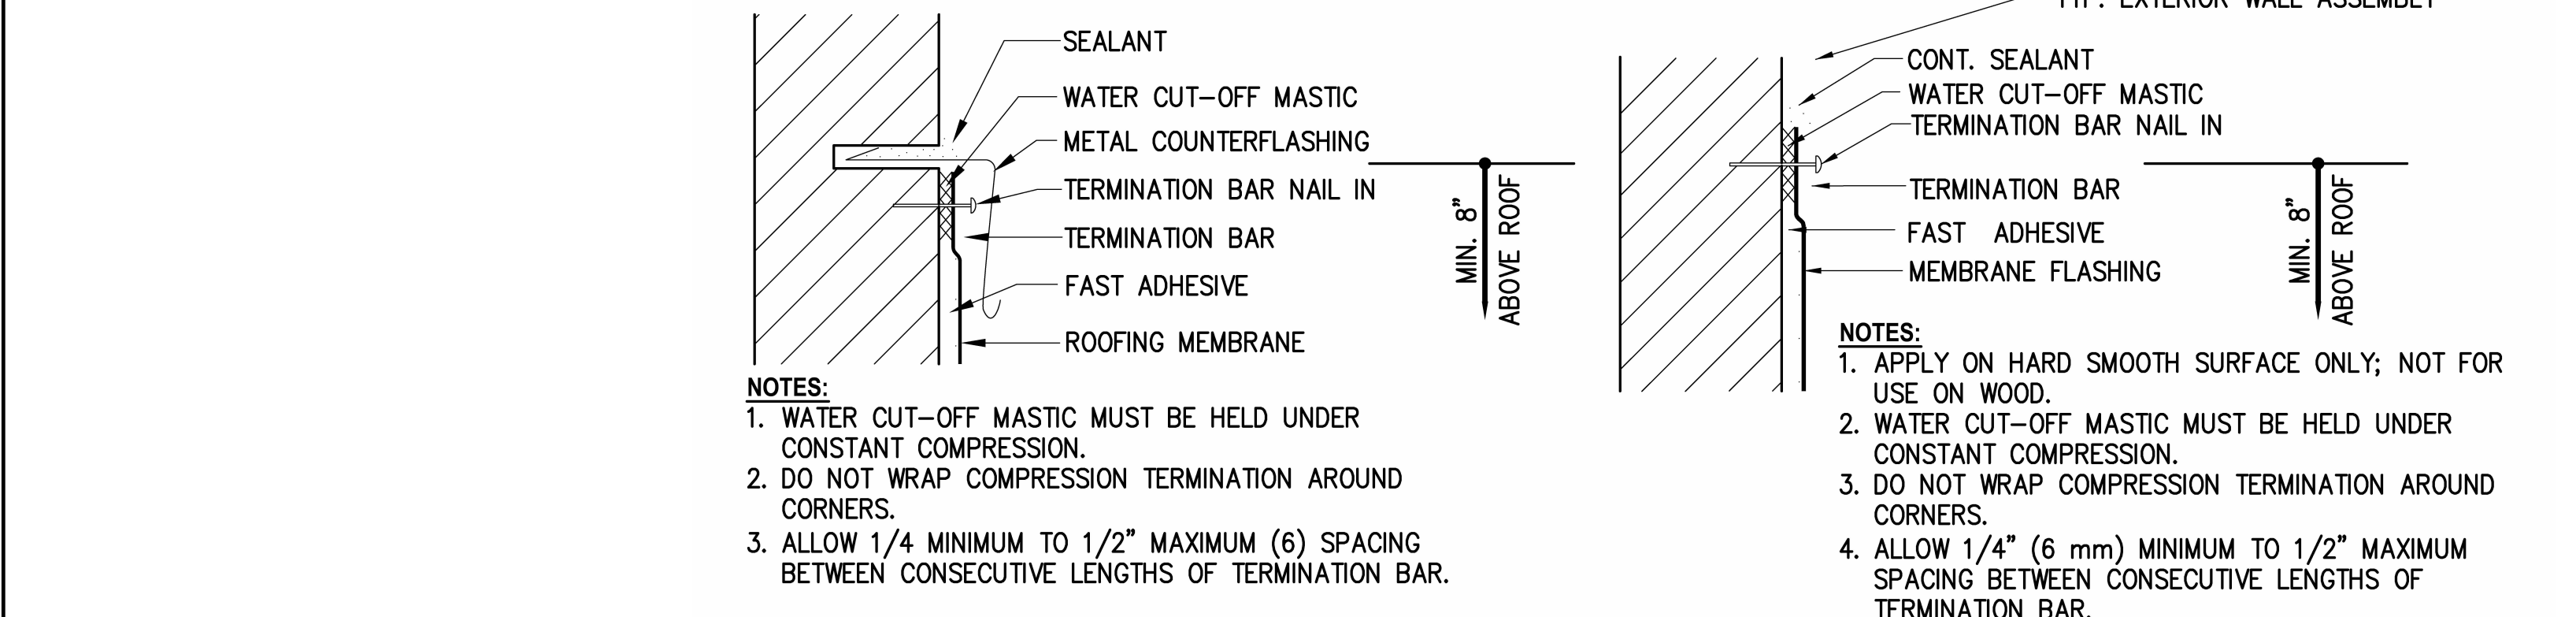

2 COUNTERFLASHING DETAIL

Revision		
REV	DATE	BY

PROPOSED WAREHOUSE FOR:
REGANZANI GROUP LLC
VACANT PROPERTY, SW 3RD STREET,
POMPANO BEACH, FL, 33069

SEAL: AR 0017852
LUIS LA ROSA

DRAWN:	Author
CHECKED:	Checker
DATE:	11/07/2023
SCALE:	AS NOTED
JOB. NO.:	023-042
SHEET:	
A 1.2	
OF:	SHEETS:

100% CONSTRUCTION DOCUMENTS