


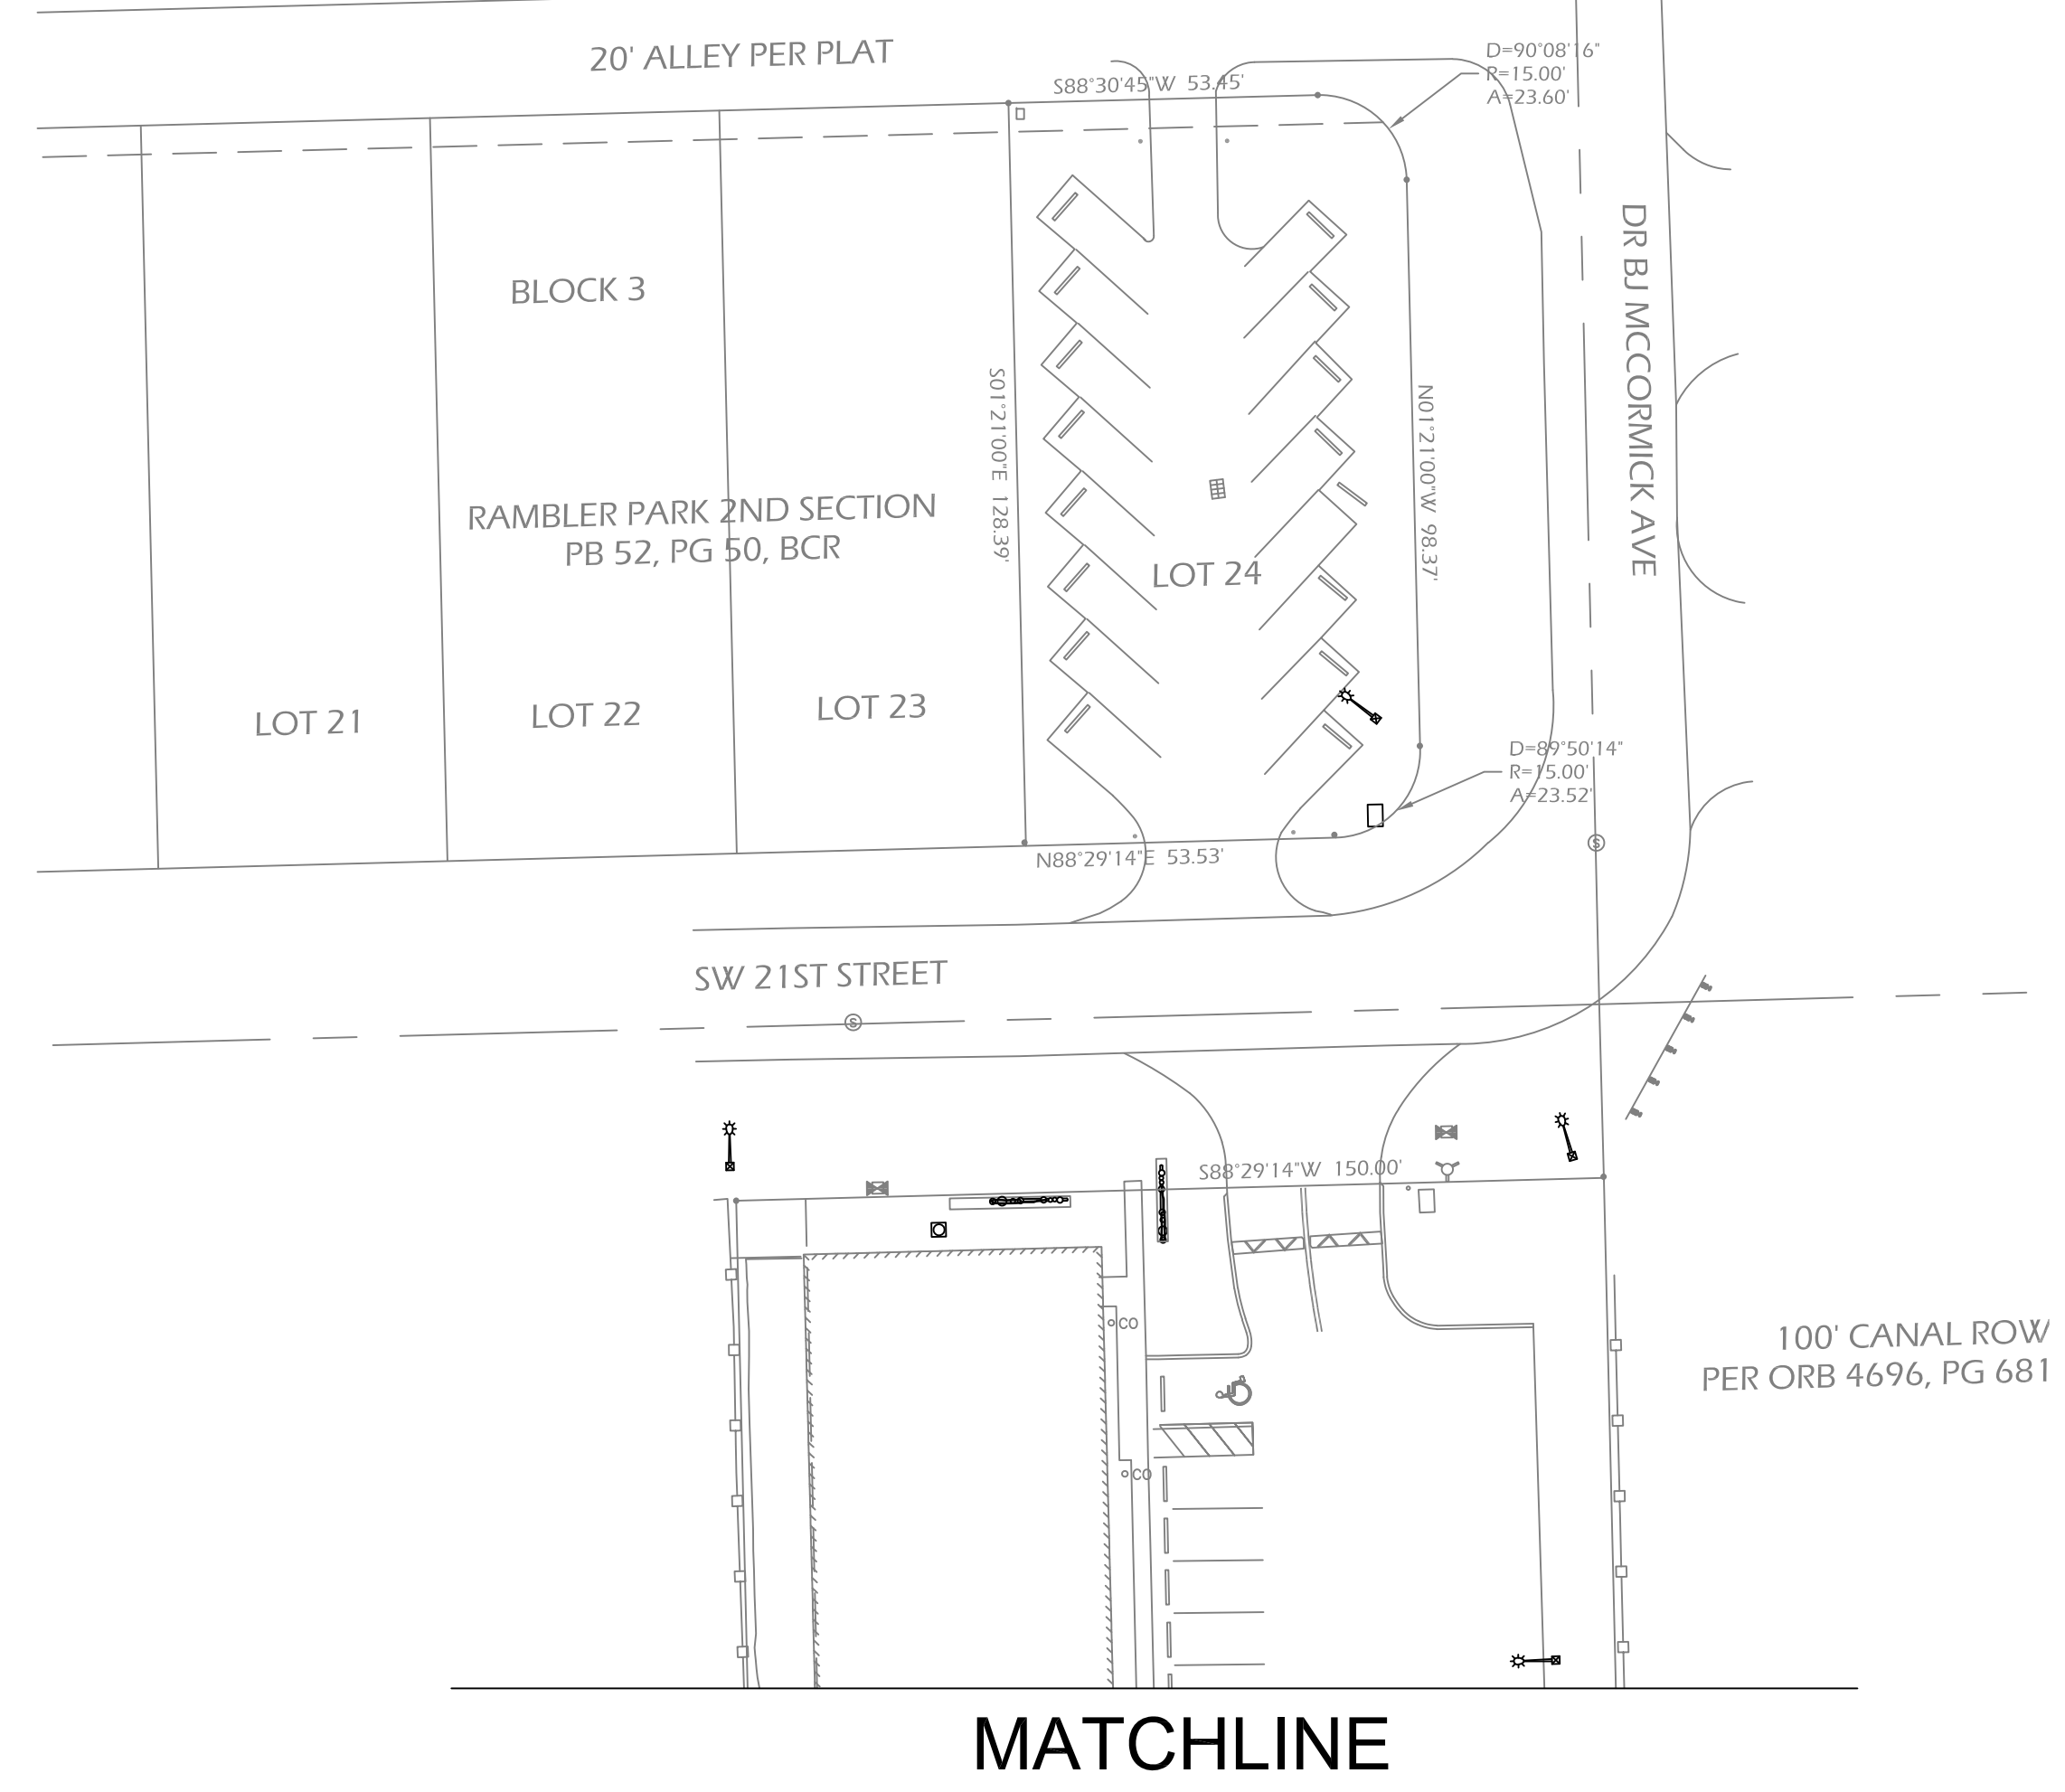

General Notes		
1	Design	8/20/20
No.	Revision/Issue	Date



PlanW3st

10152 Indiantown Rd.
Unit 159
Jupiter, FL 33478
954-529-9417
planw3st.com

Project Name and Address

EMS RECYCLING LLC
CONCEPTUAL SITE PLAN
1820 NW 21 ST
POMPANO BEACH, FL 33069

Project	2023-029
Date	6/27/2023
Scale	1" = 30'

Sheet	SP-1
----------------------	------