


LOT 3 BLOCK 9
KENDALL GREEN SECTION "A"
PB 43/49
(B.C.R.)

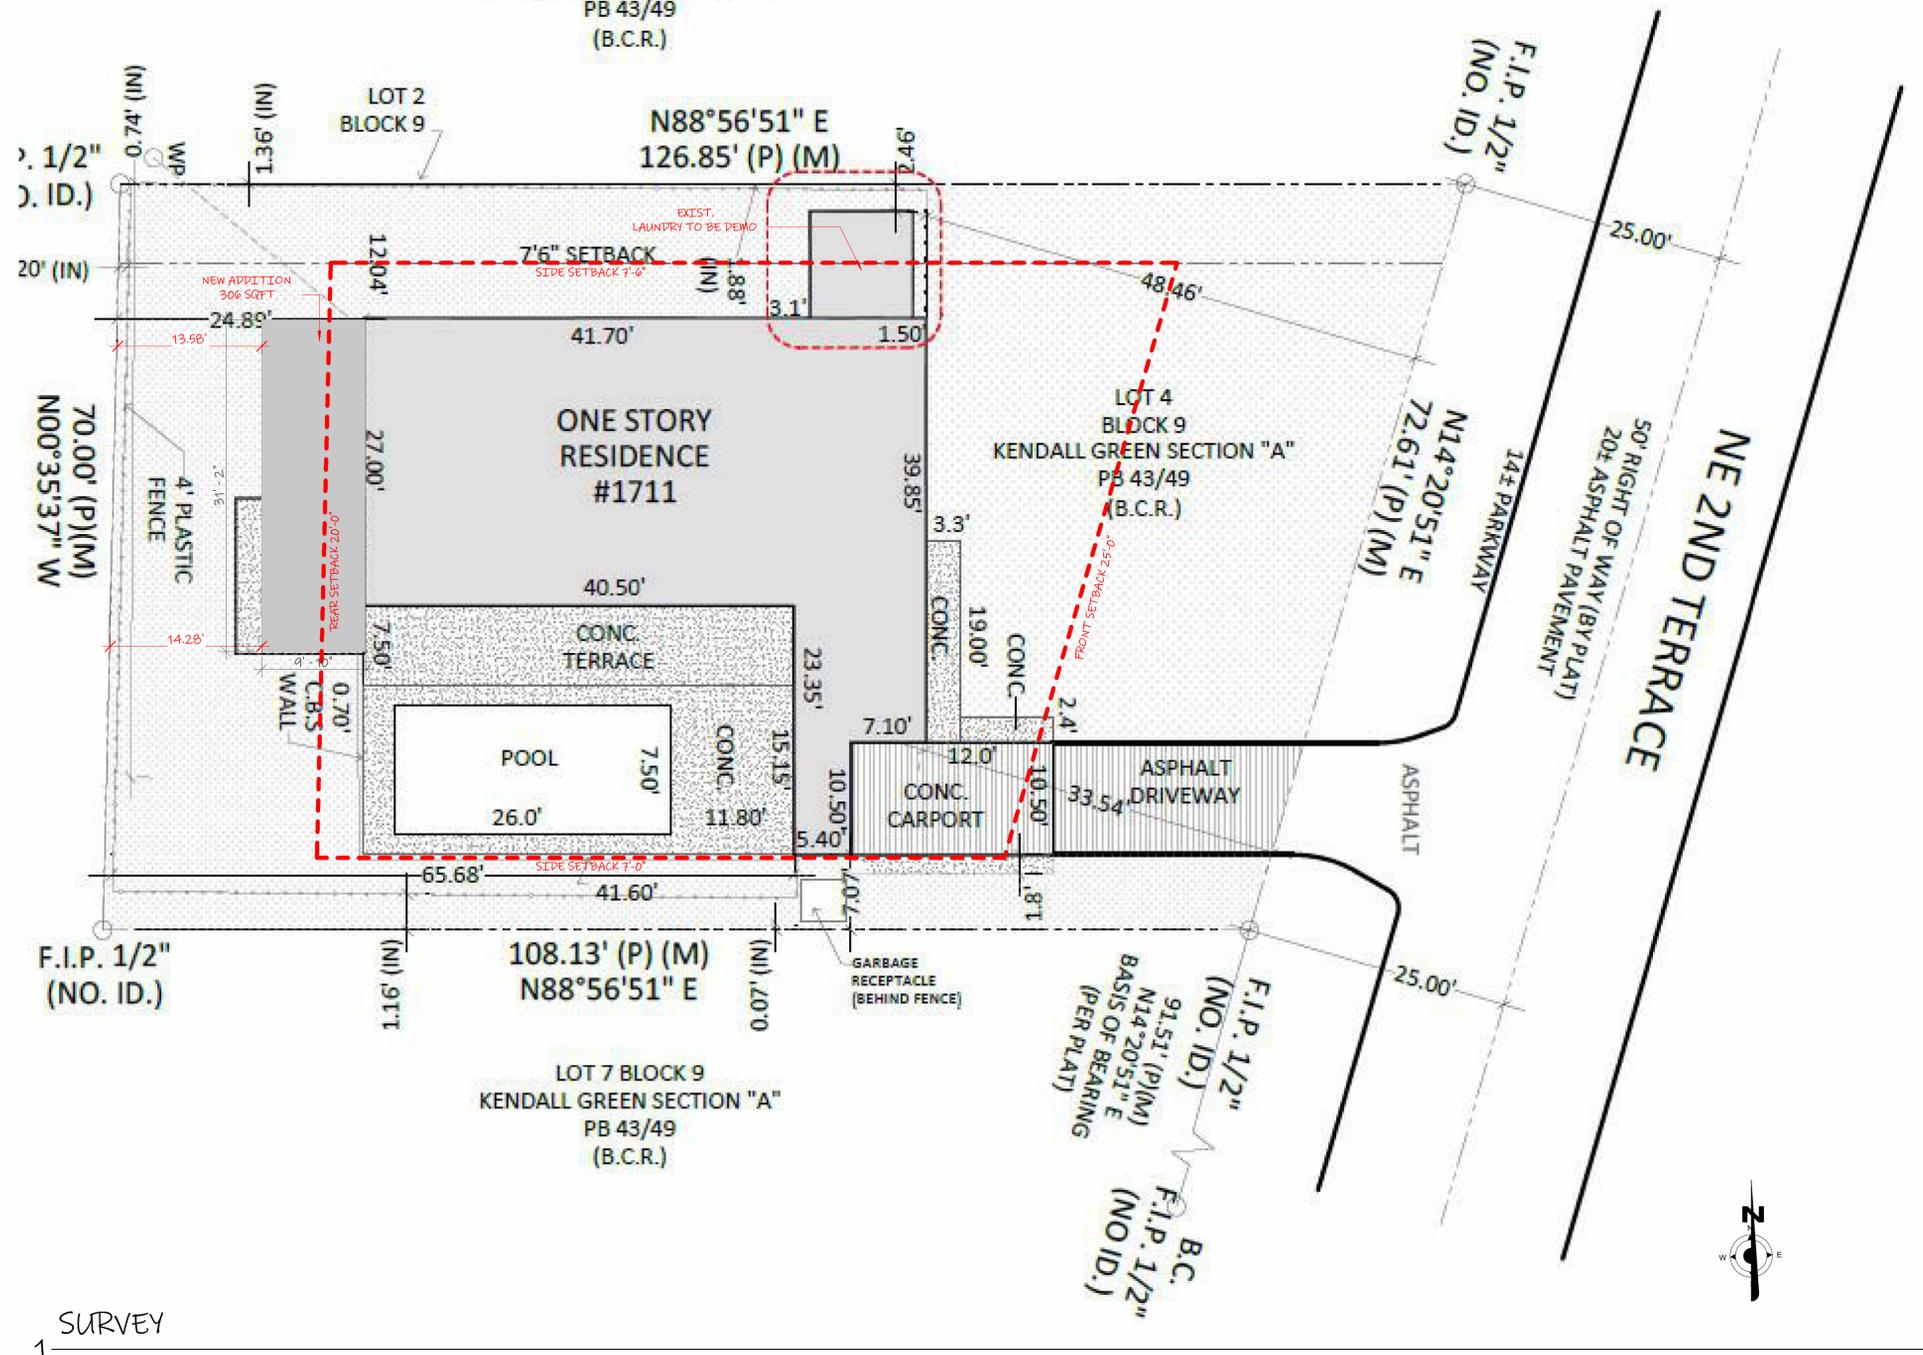

1 SURVEY
1/8" = 1'-0"



Calc
Engineering

CALC ENGINEERING
www.calceng.com
2000 NW 89th PL. # 102
DORAL, FL 33172
Phone: (305) 898-9995
ENGINEERING BUSINESS
CA CERTIFICATION: 325666
MASOOD HAJALI P.E.
LIC #B2038

NEW ADDITION FOR
COOK, GORDON N
1711 NE 2 ND TERRACE
POMPANO BEACH, FL

Revision #	Description	Date

SITE PLAN

Date 12/08/2025
Project Number 25848
Sheet A.2
Scale 1/8" = 1'-0"
Draw by GH