


UNIT COUNT PER LEVEL	
LEVEL	COUNT
LEVEL 10	12 UNITS
LEVEL 9	20 UNITS
LEVEL 8	20 UNITS
LEVEL 7	20 UNITS
LEVEL 6	20 UNITS
LEVEL 5	20 UNITS
LEVEL 4	20 UNITS
LEVEL 3	-
LEVEL 2	-
LEVEL 1.5	-
GROUND	-
TOTAL	132 UNITS

UNITS MATRIX PER LEVEL			
NAME	TYPE	AREA	COUNT
UNIT A-1	1 BD	700 SF	01
UNIT A-1A	1 BD	725 SF	02
UNIT A-2	1 BD	690 SF	01
UNIT A-3	1 BD	750 SF	01
UNIT B-1	1 BD + DEN	900 SF	01
UNIT B-2	1 BD + DEN	900 SF	01
UNIT C-1	2 BDS	965 SF	01
UNIT C-3	2 BDS	975 SF	01
UNIT C-4	2 BDS	990 SF	01
UNIT C-5A	2 BDS	995 SF	01
UNIT D-1	3 BDS	1,225 SF	01
TOTAL			12

LEVEL 10
AMENITIES FLOOR PLAN
SCALE: 1"= 40'-0"

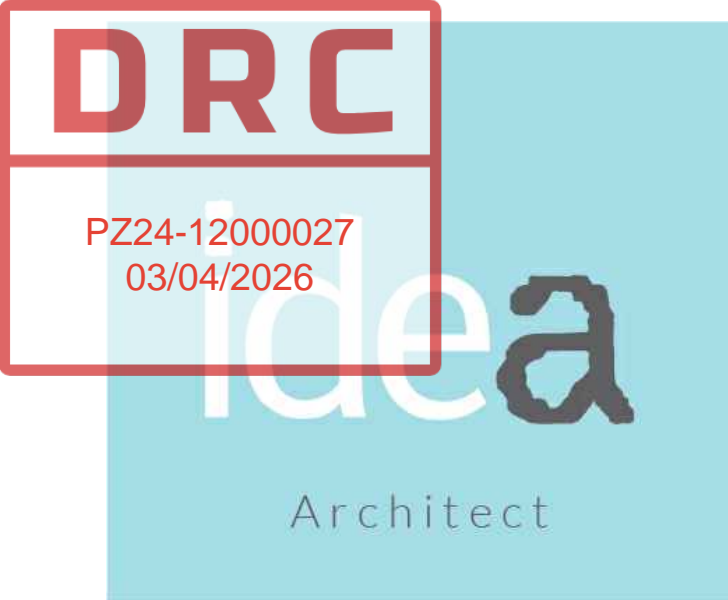

absolute-idea.com
CANAL PARK
3323 NE 163rd Street, Suite 200 North Miami Beach, FL 33160
T 305.792.0015 T 305.931.0279 @info@absolute-idea.com


SEAL

TO THE BEST OF MY KNOWLEDGE, THE PLANS AND SPECIFICATIONS COMPLY WITH THE APPLICABLE MINIMUM BUILDING CODES AND THE APPLICABLE FIRE-SAFETY STANDARDS AS DETERMINED BY THE LOCAL AUTHORITY IN ACCORDANCE WITH THIS SECTION AND 633 FLORIDA STATUTES.

STEPHANE L'ECUYER
AR 93637

STATE OF FLORIDA
STEPHANE L'ECUYER
AR93637
REGISTERED ARCHITECT

ISSUE FOR:
DRC SUBMITTAL

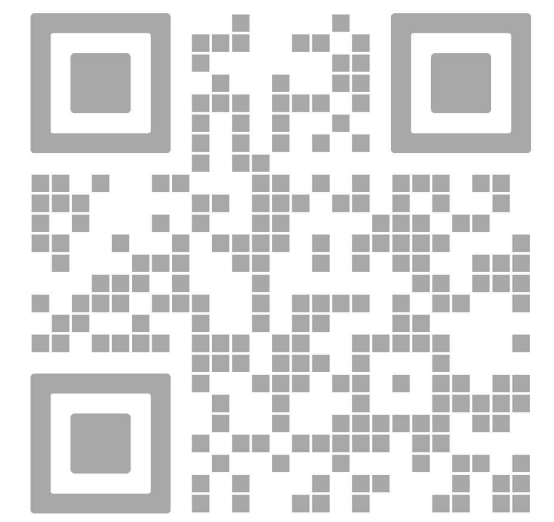

REV.	DATE	DESCRIPTION
01	05-13-2025	DRC SUBMITTAL

ALL MEASUREMENTS MUST BE VERIFIED BEFORE BEGINNING THE WORK. NO MEASUREMENTS ARE TO BE SCALED DIRECTLY FROM THIS DRAWING.

Key section

Client
VERA FUND
NICK POLYUSHKIN
& YURI KHARITONENKOV
TEL: 305.833.3303

Project
**1600 S FEDERAL HIGHWAY
(MIXED-USE PROJECT)**
1600 SOUTH FEDERAL HIGHWAY,
POMPAHO BEACH, FL 33062

Title

LEVEL 10
FLOOR PLAN LAYOUT

Drawn

J. WU

Verified

N. TREMBLAY

Approved

S. L'ECUYER

Project Manager

J. WU

Project

A-206
24-838

Field

ARCHITECTURE

Scale

as shown

Date

01-19-2026

Dwg. no.

A-206