

GROUND FLOOR PLAN

SCALE: 3/32" = 1'-0"

PARKING BUILDING NOTES

1. PARKING SPACES ARE MARKED AND ASSIGNED FOR OWNERS AND AUTHORIZED GUEST ONLY
2. SIGNAGE IS PROVIDED IN PARKING AREAS FORBIDDING VEHICLES OTHER THAN OWNERS/ AUTHORIZED GUESTS TO PARK AND LOITER IN PRIVATE PARKING LOT.
3. TOWING SIGNAGE IS PROVIDED TO ENFORCE TOW AWAY POLICY CONSISTENTLY CONCERNING ILLEGALLY PARKED OR ABANDONED VEHICLES
4. MOTION SENSOR SECURITY ALERT LIGHTS TO BE INSTALLED OVER ANY GARAGE EGRESS SIDE DOORS
5. ALL SOLID EXTERIOR DOORS FOR PARKING BUILDING AND RESIDENTIAL BUILDING EXTERIOR WILL HAVE A SEE-TROUGH REINFORCED SECURITY WINDOW.


GENERAL NOTES

1. VANDAL PROOF/RESISTANT MOTION-SENSOR SECURITY ALERT LIGHTS WILL BE ADDED OVER ALL EXTERIOR DOORS AND OVERHANGS.
2. ALL SOLID EXTERIOR DOORS FOR RESIDENTIAL UNITS WILL HAVE A 180-DEGREE WIDE ANGLE DOOR VIEWER (PEEPHOLE).
3. ALL EXTERIOR DOORS WILL BE PRE-WIRED FOR BURGLAR ALARMS AND THEY WILL HAVE NON-REMOVABLE DOOR HINGE PINS. THEY WILL ALSO INCLUDE THE CAPACITY FOR ELECTRONIC DOOR POSITION SWITCHES TO SIGNAL A SECURITY ALARM SYSTEM THAT A DOOR, WHICH SHOULD NOT HAVE BEEN OPENED, HAS BEEN OPENED AND BREACHED.
4. ALL SOLID EXTERIOR DOORS FOR PARKING BUILDING AND RESIDENTIAL BUILDING EXTERIOR WILL HAVE A SEE-TROUGH REINFORCED SECURITY WINDOW.
5. FRONT DESK IN LOBBY WILL HAVE A CONCEALED SILENT PANIC DURESS ALARM AND A PORTABLE LANYARD FOR REDUNDANCY IN THE EVENT THE FIXED ALARM IS COMPROMISED.
6. THE KEY SECURITY OFFICE/ ROOM/ KEY STORAGE CLOSET DOOR IT IS CONNECTED WITH AN ALARM AND A ROBUST MECHANICAL LOCKING SYSTEM AND A SURVEILLANCE CAMERA WILL BE MONITORING THE AREA.
7. ALL GLASS DOORS IN GROUND AND SECOND LEVEL WILL HAVE AN ANTI-PRY ROBUST SECURITY BAR DEVICE.
8. MANAGEMENT OFFICE DOOR WILL HAVE A SECURITY VIEWER (PEEPHOLE).
9. ALL AIR CONDITIONERS ARE ENERGY STAR QUALIFIED.
10. ALL UNITS HAVE TANKLESS WATER HEATERS.
11. THE PRINCIPAL BUILDING CONSTRUCTED TO MEET INCREASED WIND LOADS: 150MPH LOAD MINIMUM.

AREA CALCULATIONS

FLOOR LEVEL	FLOOR LEVEL
ROOF	
8	15,168 SF
7	15,168 SF
6	15,168 SF
5	16,390 SF
4	18,895 SF
3	18,895 SF
2	18,895 SF
GROUND	18,895 SF
OVERALL	137,474 SF

SCHEMATIC SHALLOW FOUNDATION DETAIL

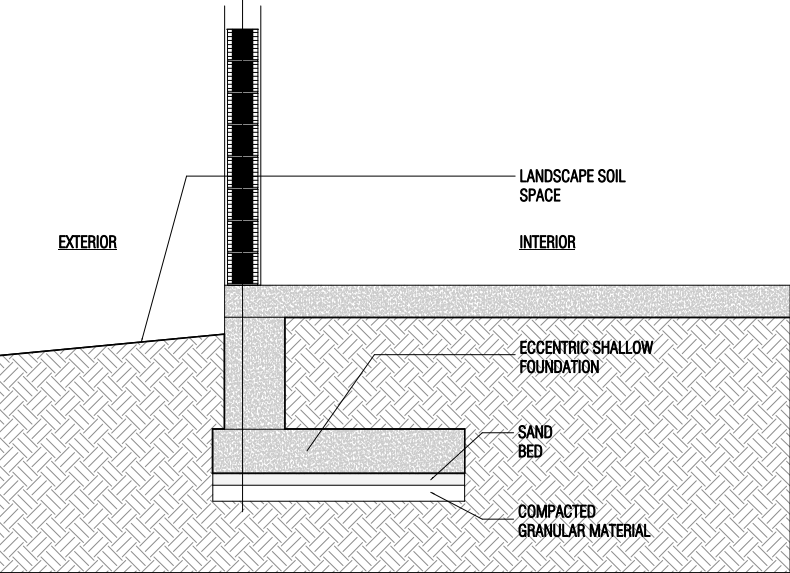

KEY SECTION

STAIR 3	STAIR 2	ROOF	STAIR 1
		8TH FLOOR	
		7TH FLOOR	
		6TH FLOOR	
		5TH FLOOR	
		4TH FLOOR	
		3RD FLOOR	
		2ND FLOOR	
		GROUND FLOOR	



ALL DESIGN AND DETAILS INDICATED BY AND REPRESENTED BY THIS DRAWING ARE FOR USE ON AND IN CONNECTION WITH THE SPECIFIC PROJECT. ALL DRAWINGS HEREIN ARE THE PROPERTY OF AUSTIN FOX ARCHITECTURE AND NOT TO BE USED OR REPRODUCED IN WHOLE OR IN PART WITHOUT THE WRITTEN PERMISSION AND CONSENT FROM AUSTIN FOX ARCHITECTURE. WRITTEN DIMENSIONS AND PRECEDENCE OVER SCALE DIMENSIONS AT THE BEST OF THE ARCHITECT OR ENGINEERS KNOWLEDGE. THE PLANS AND SPECIFICATIONS COMPLY WITH THE APPLICABLE MINIMUM CODES AND THE APPLICABLE FIRE SAFETY STANDARDS AT THE TIME OF THEIR PREPARATION AS DETERMINED BY THE LOCAL AUTHORITIES IN ACCORDANCE WITH SECTION 105.15 (F.S.) FLORIDA BUILDING CODE AND 603 FLORIDA STATUTES. NOTE: AUTHENTIC COPIES OF THIS DOCUMENT SHALL BEAR THE SIGNATURE IN ORIGINAL AND THE SEAL OF THE ATTESTING ARCHITECT OR ENGINEER OF THE STATE.

COPYRIGHT 2024 - 2028

DRC SUBMISSION
DESIGN DEVELOPMENT

PROJECT NAME:

ATLANTICO

PROJECT ADDRESS:

2217, 2219 AND 2233 E ATLANTIC BLVD,
POMPANO BEACH, FLORIDA 33062

OWNER NAME:

TBD

OWNER ADDRESS:

2217, 2219 AND 2233 E ATLANTIC BLVD,
POMPANO BEACH, FLORIDA 33062

ARCHITECT

AUSTIN FOX ARCHITECTURE
1754 E Commercial Blvd
FORT LAUDERDALE, FL 33334
PH: 954-790-2702
INFO@AF-ARCHITECT.COM
AR101117

STRUCTURAL ENGINEER:

TBD

Name

PH:

email

MEP ENGINEERING

TBD

ADDRESS LINE

ADDRESS LINE

phone

email

CIVIL ENGINEER

HOWARD JABLON, P.E.

AJ HYDRO ENGINEERING, INC.
5592 NW 73rd Court, Parkland, FL 33067
PH: 954-947-3397
ajhydro@bellsouth.net

LANDSCAPE ARCHITECT

RAHIM VEDAEE

EnviroScape
4132 SW 51 Street, Dania Beach, FL 33314
PH: 954-868-4763
rvedaee1@yahoo.com

SEAL & SIGNATURE

REVISION LOG

No.	Description	Date

SITE PLAN

Project number AF2475
Date 09/09/2025
Drawn by MO
Checked by AUSTIN FOX

A100

Scale

As indicated