

1  
PA101  
TIER 1 (GROUND) ARCHITECTURAL PLAN  
1/8" = 1'-0"


PARKING SPACE TABULATION							
GARAGE LEVEL	STANDARD	COMPACT	ELECTRIC	ADA	ADA VAN	USAB	TOTAL
TIER 7 - Emp	90	8	0	0	0	0	98
TIER 6 - Emp	66	31	0	2	0	0	99
TIER 5 - Emp	67	29	4	0	0	0	100
TIER 4 - Emp	59	31	6	2	0	0	98
TIER 3 - Emp	55	6	0	1	0	0	62
TIER 2	24	5	0	0	0	0	29
TIER 1	81	13	4	0	0	0	98
TIER 1	17	0	0	6	3	2	28
TOTAL SPACES	499	123	14	11	3	2	612

NOTES:

PARKING STALL SIZES  
STANDARD: 9'-0" X 18'-0" 90°  
COMPACT: 8'-6" X 18'-0" 90° MINIMUM 8'-6" X 16'-0"  
ADA: 12'-0" X 18'-0" 90°  
ADA VAN: 12'-0" X 18'-0" 90° MIN. CLEARANCE 8'-2"  
USAB: 12'-0" X 18'-0" 90° MIN. CLEARANCE 8'-2"  
"U.S. ACCESS BOARD"

PARKING ZONES	TOTAL	COMPACT	ADA	EV (2%)	USAB (12% OF EV)
UPPER (EMPLOYEES)	492	105	7 ADA + 2 VAN	10	1
LOWER (GENERAL PUBLIC)	150	18	4 ADA + 1 VAN	4	1
TOTAL	612	123	11 ADA + 3 VAN	14	2

PLAN LEGEND	
	PIPE BOLLARD
	FLEXIBLE DELINEATOR
	PRECAST BOLLARD
	ACCESSIBLE PARKING SPACE
	4" WIDE STRIPES PAINTED @ 1'-6" O.C.
	PAINTED FLOOR ARROW
	DOOR NUMBER, SEE DOOR SCHEDULE
	WALL TAG
	CONSTRUCTION KEYNOTE TAG
	SIGNAGE KEYNOTE, SEE SHEETS S01.01 -- S02.03 FOR SCHEDULE AND RELATED DETAILS
	SPACE TYPE IDENTIFICATION, NOT APPLY AS PAVEMENT MARKINGS

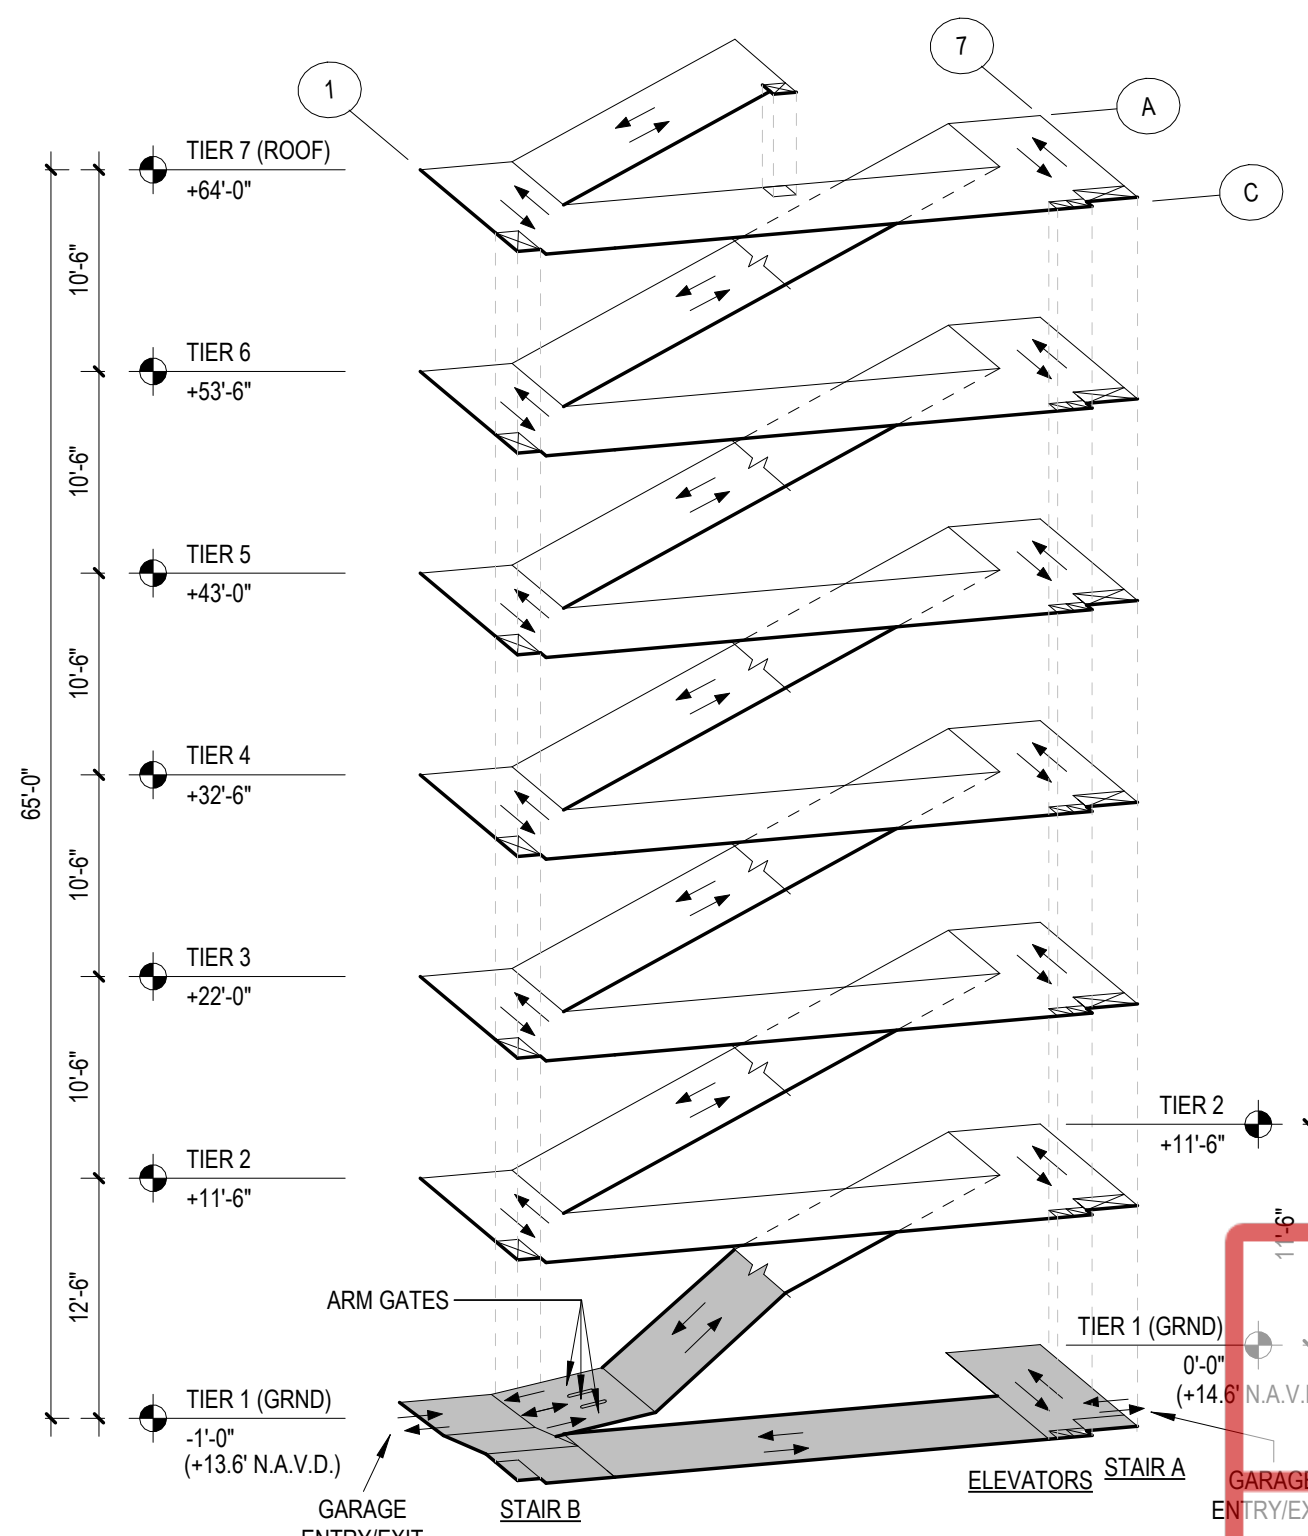

No.	Description	Date
100%	SCHEMATIC DESIGN	11/21/2025
90%	DESIGN DEVELOPMENT	01/23/2026
100%	DESIGN DEVELOPMENT	04/09/2026
100%	DESIGN DEVELOPMENT	01/11/2026
100%	DESIGN DEVELOPMENT	04/09/2026

Original is 41 x 59. Scale: 1/8" = 1'-0". Scale contents of this drawing.

Sheet Number

PA101

PA101

