


1 TIER 3 ARCHITECTURAL PLAN
1/8" = 1'-0"

PLAN LEGEND	
	PIPE BOLLARD
	FLEXIBLE DELINEATOR
	PRECAST BOLLARD
	ACCESSIBLE PARKING SPACE
	4" WIDE STRIPES PAINTED @ 1'-4" O.C.
	PAINTED FLOOR ARROW
	DOOR NUMBER, SEE DOOR SCHEDULE
	WALL TAG
	CONSTRUCTION KEYNOTE TAG
	SIGNAGE KEYNOTE, SEE SHEETS S01.01 -- S02.03 FOR SCHEDULE AND RELATED DETAILS
	SPACE TYPE IDENTIFICATION, NOT APPLY AS PAVEMENT MARKINGS

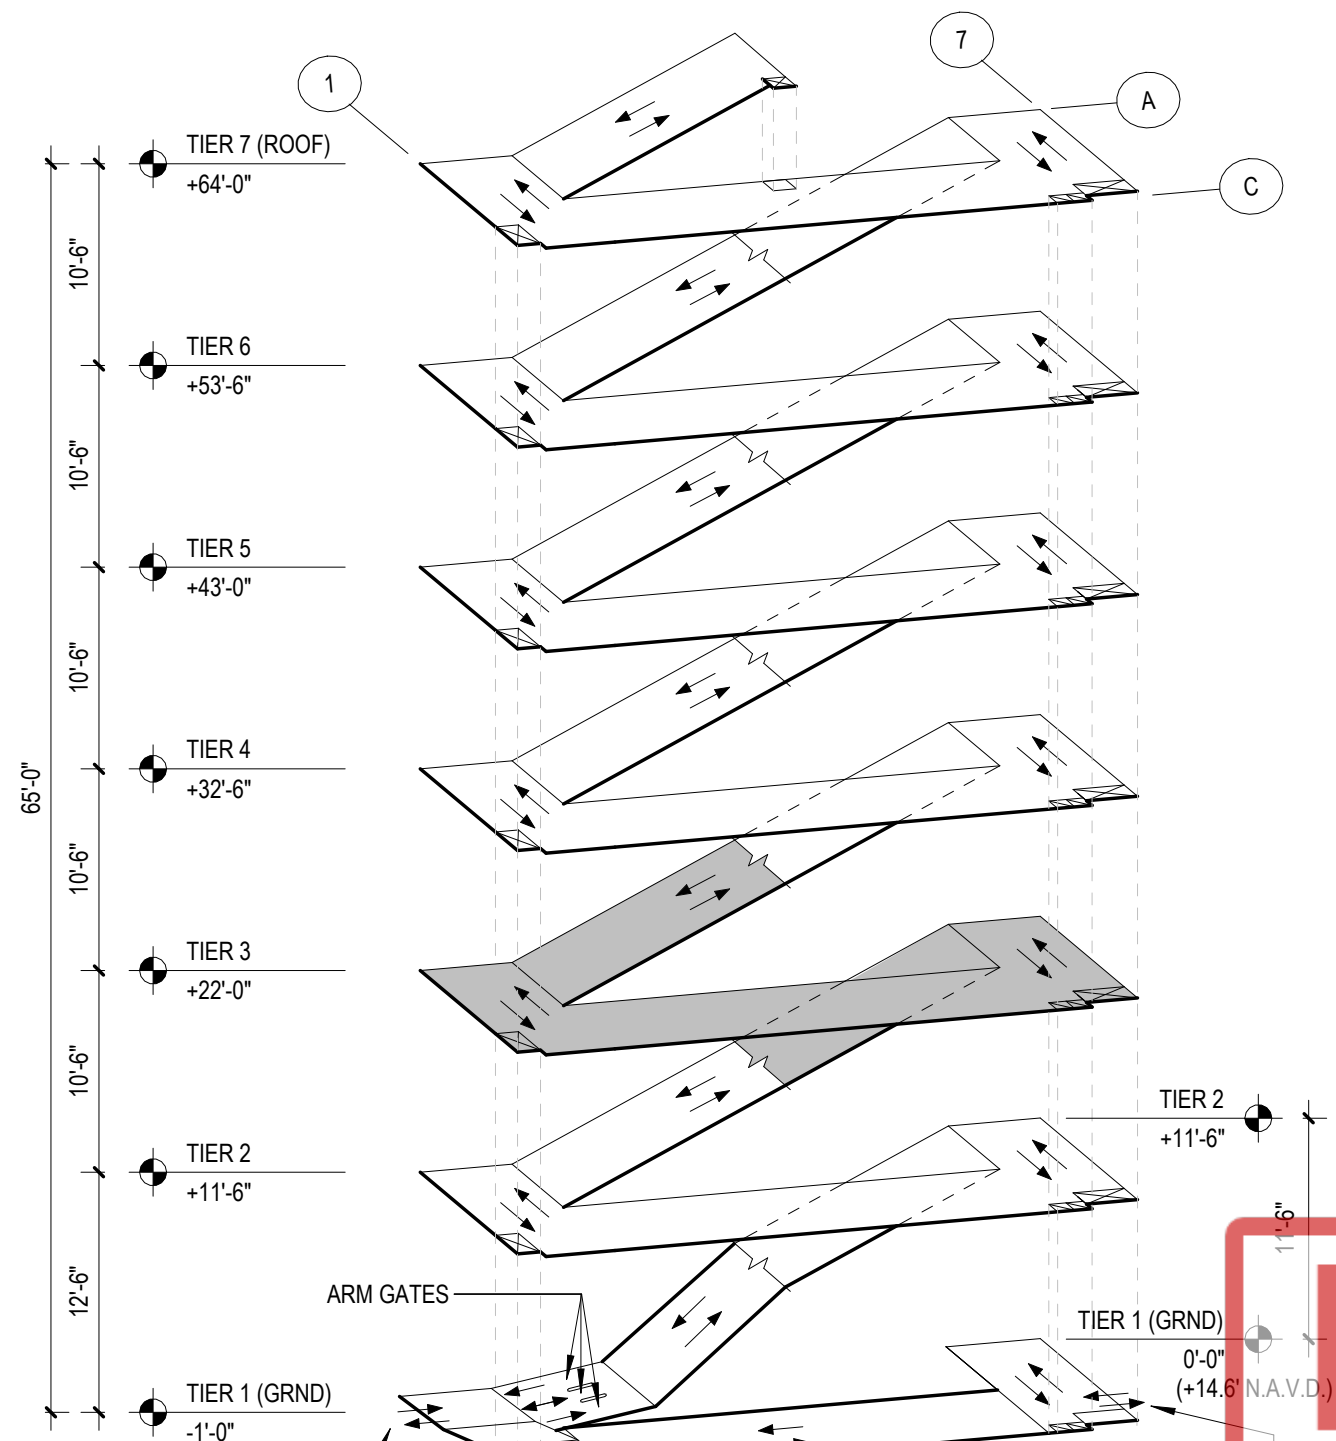

No.	Description	Date
1	100% SCHEMATIC DESIGN	11/21/2025
2	50% DESIGN DEVELOPMENT	01/23/2026
3	100% DESIGN DEVELOPMENT	03/09/2026
4	PRC SUBMISSION	03/11/2026
5	ARC SUBMISSION	04/09/2026
6	PRC RESUBMISSION	04/09/2026

Original: 48" x 36" Scale: As Shown
Sheet Number: PA103