

Revision		
REV	DATE	BY
1	DRC	1/20/2025
	A.G.	

PROPOSED WAREHOUSE FOR:
REGANZANI GROUP LLC
VACANT PROPERTY, SW 3RD STREET,
POMPANO BEACH, FL, 33069

SEAL: AR 0017852
LUIS LA ROSA


DRAWN:	A.G.
CHECKED:	L.L.R.
DATE:	11/07/2023
SCALE:	AS NOTED
JOB. NO.:	023-042
SHEET:	
OF:	
SHEETS:	

100% CONSTRUCTION DOCUMENTS


A 1.1

2/20/2025 1:22:25 PM

1/8" = 1'-0"

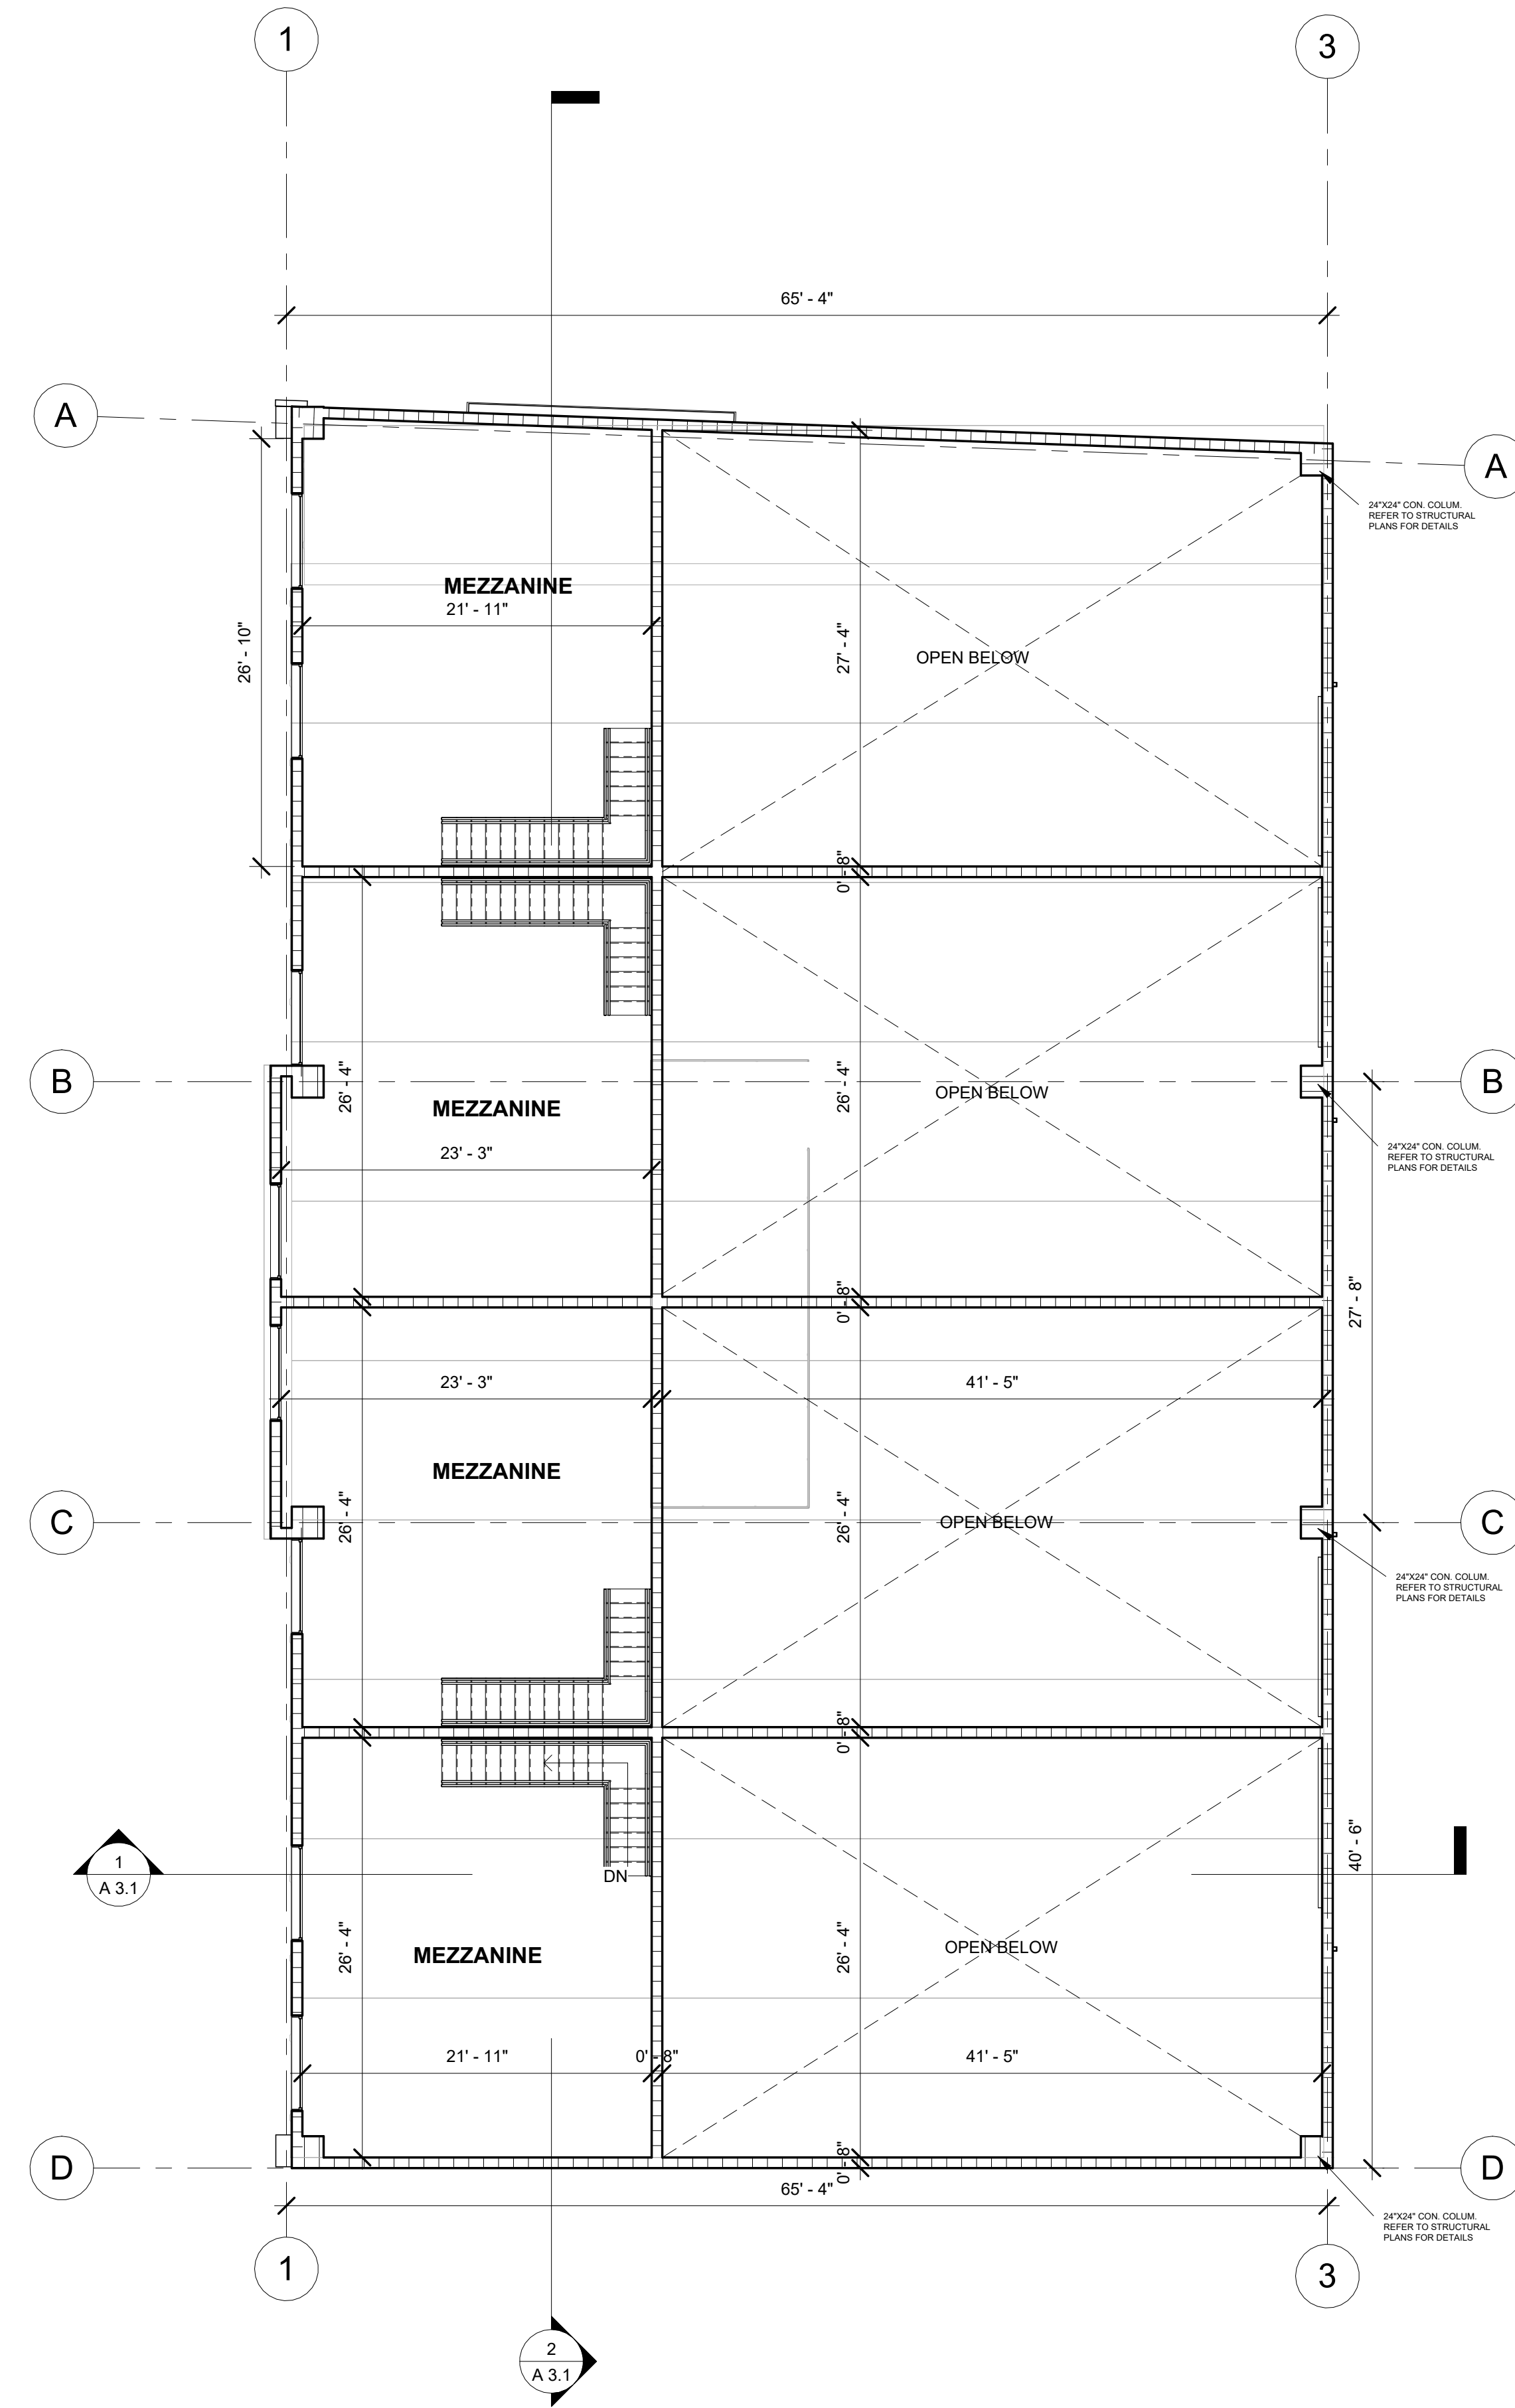

2 2ND FLOOR PLAN (+10'-8")
1/8" = 1'-0"

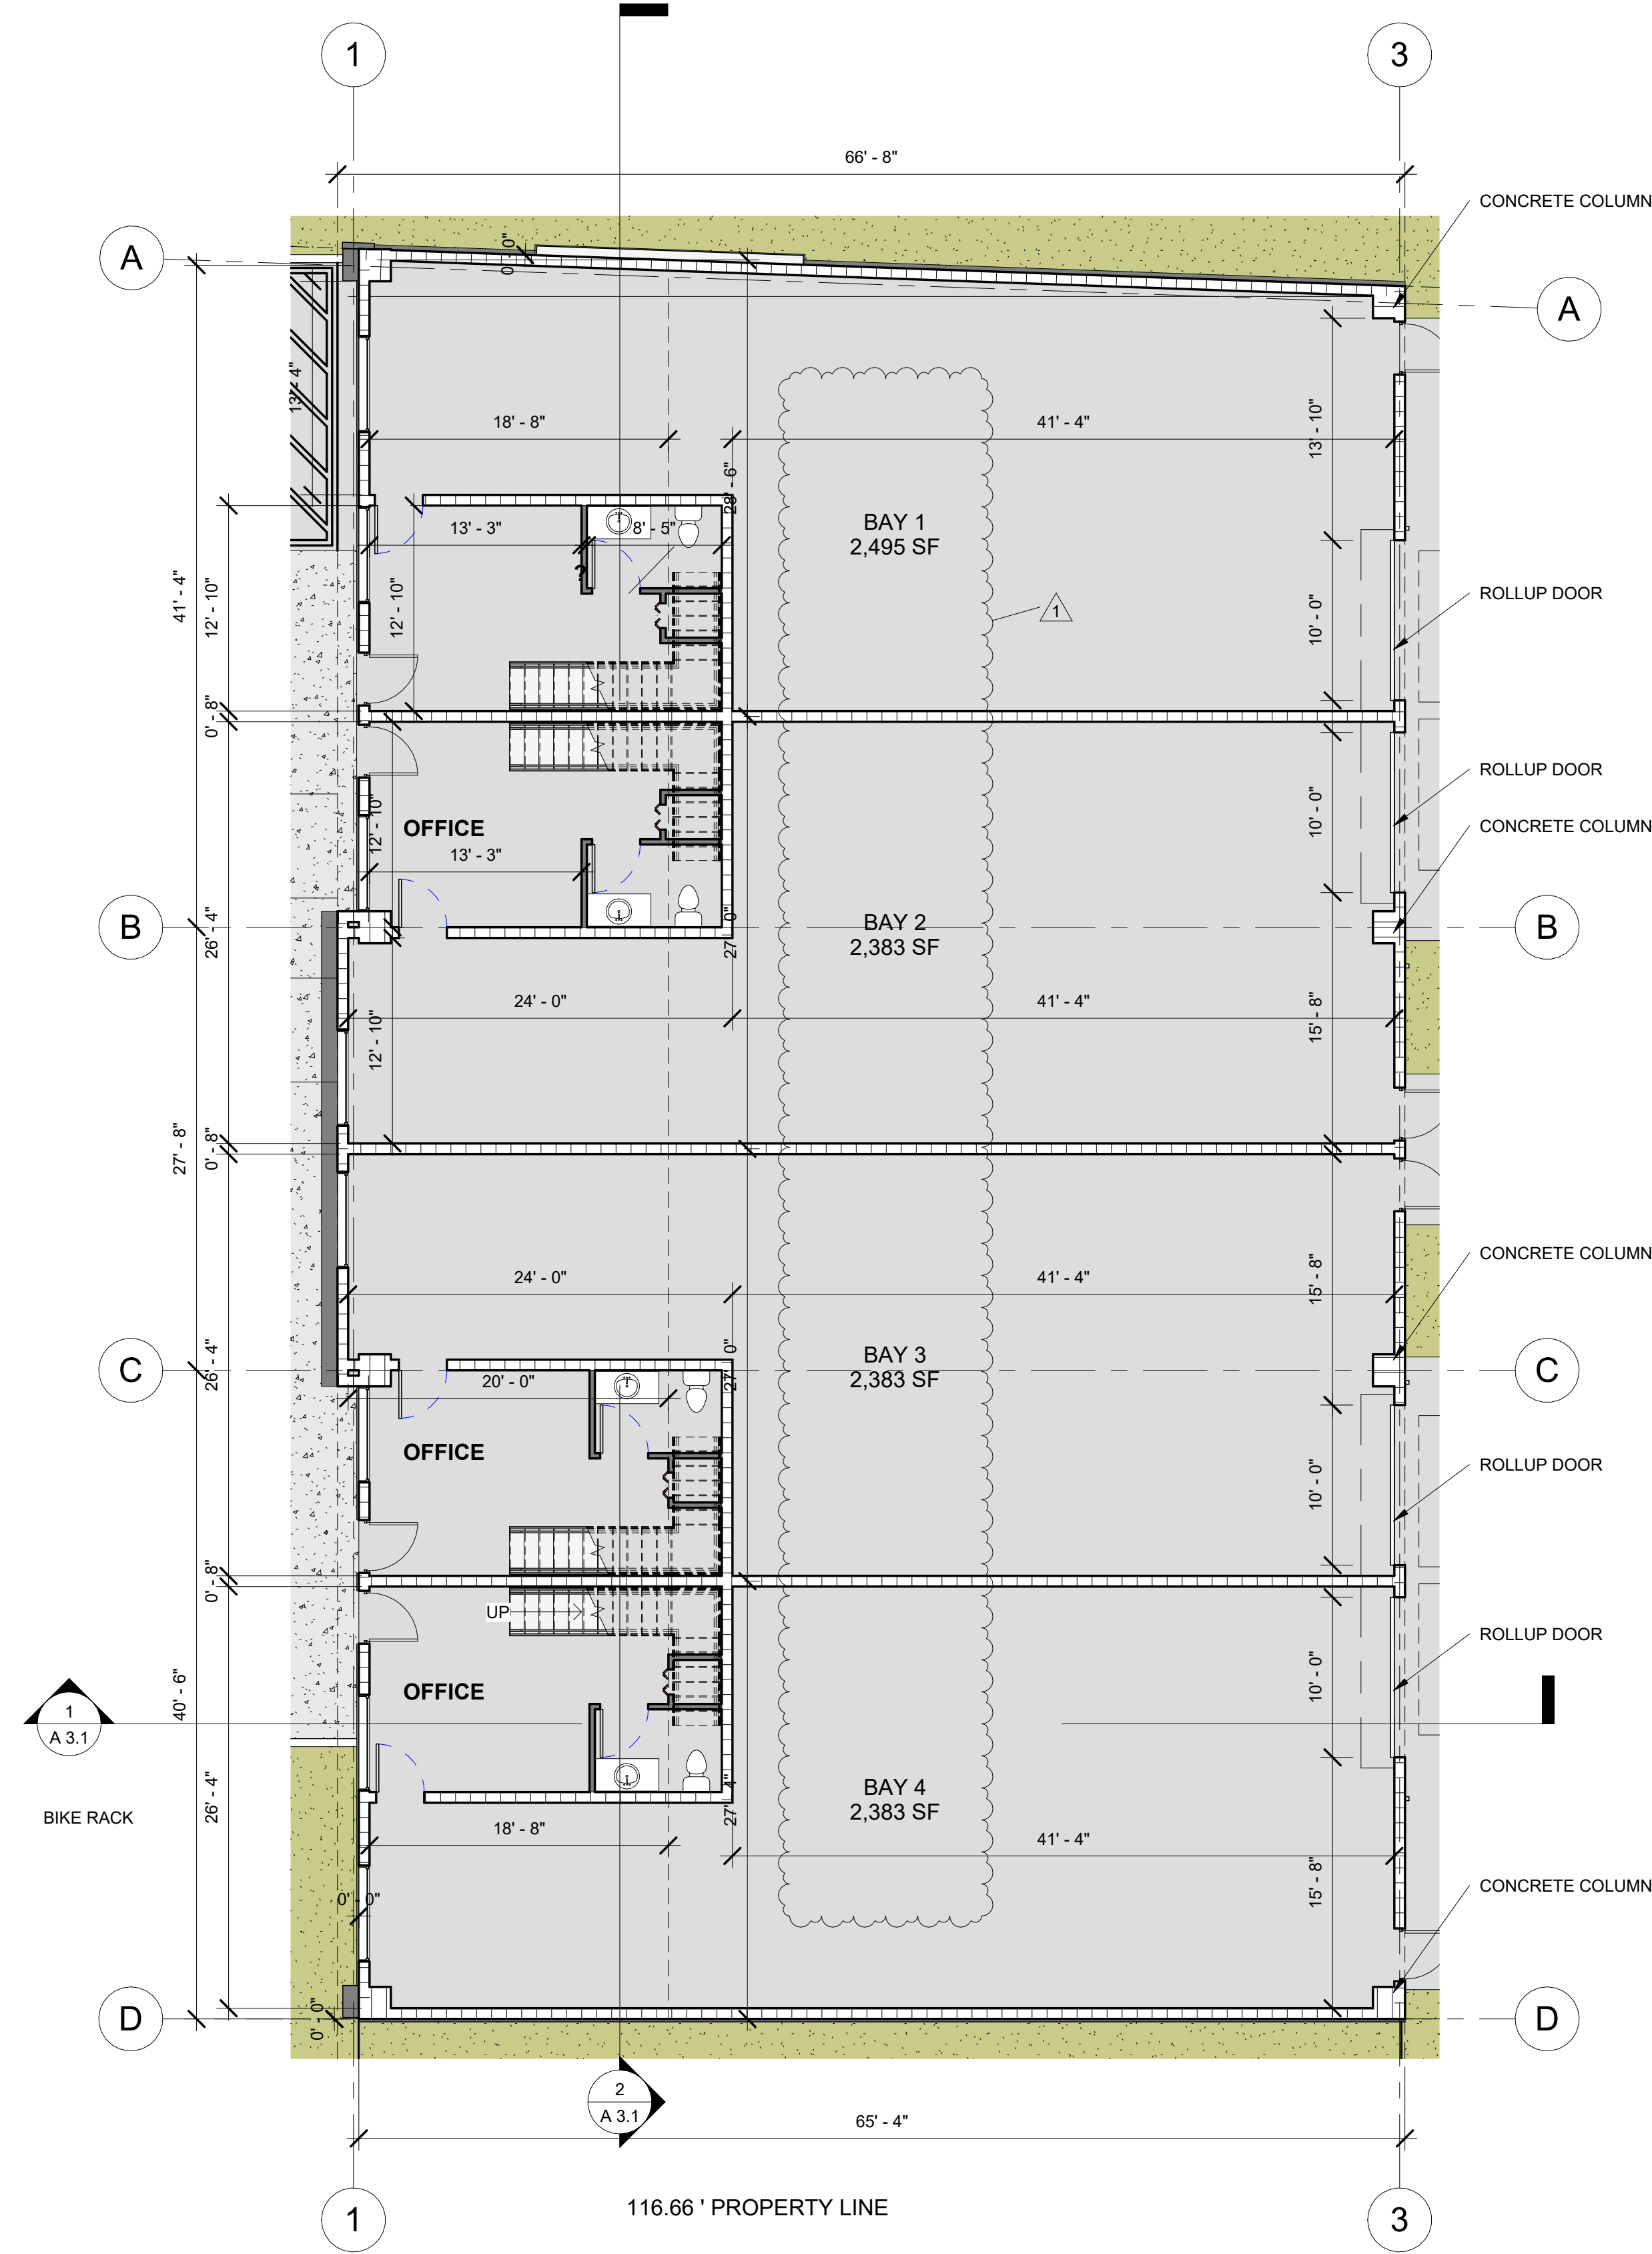

1 1ST FLOOR PLAN
1/8" = 1'-0"

P&Z

PZ23-12000055

10/22/2025