




1 ROOF PLAN

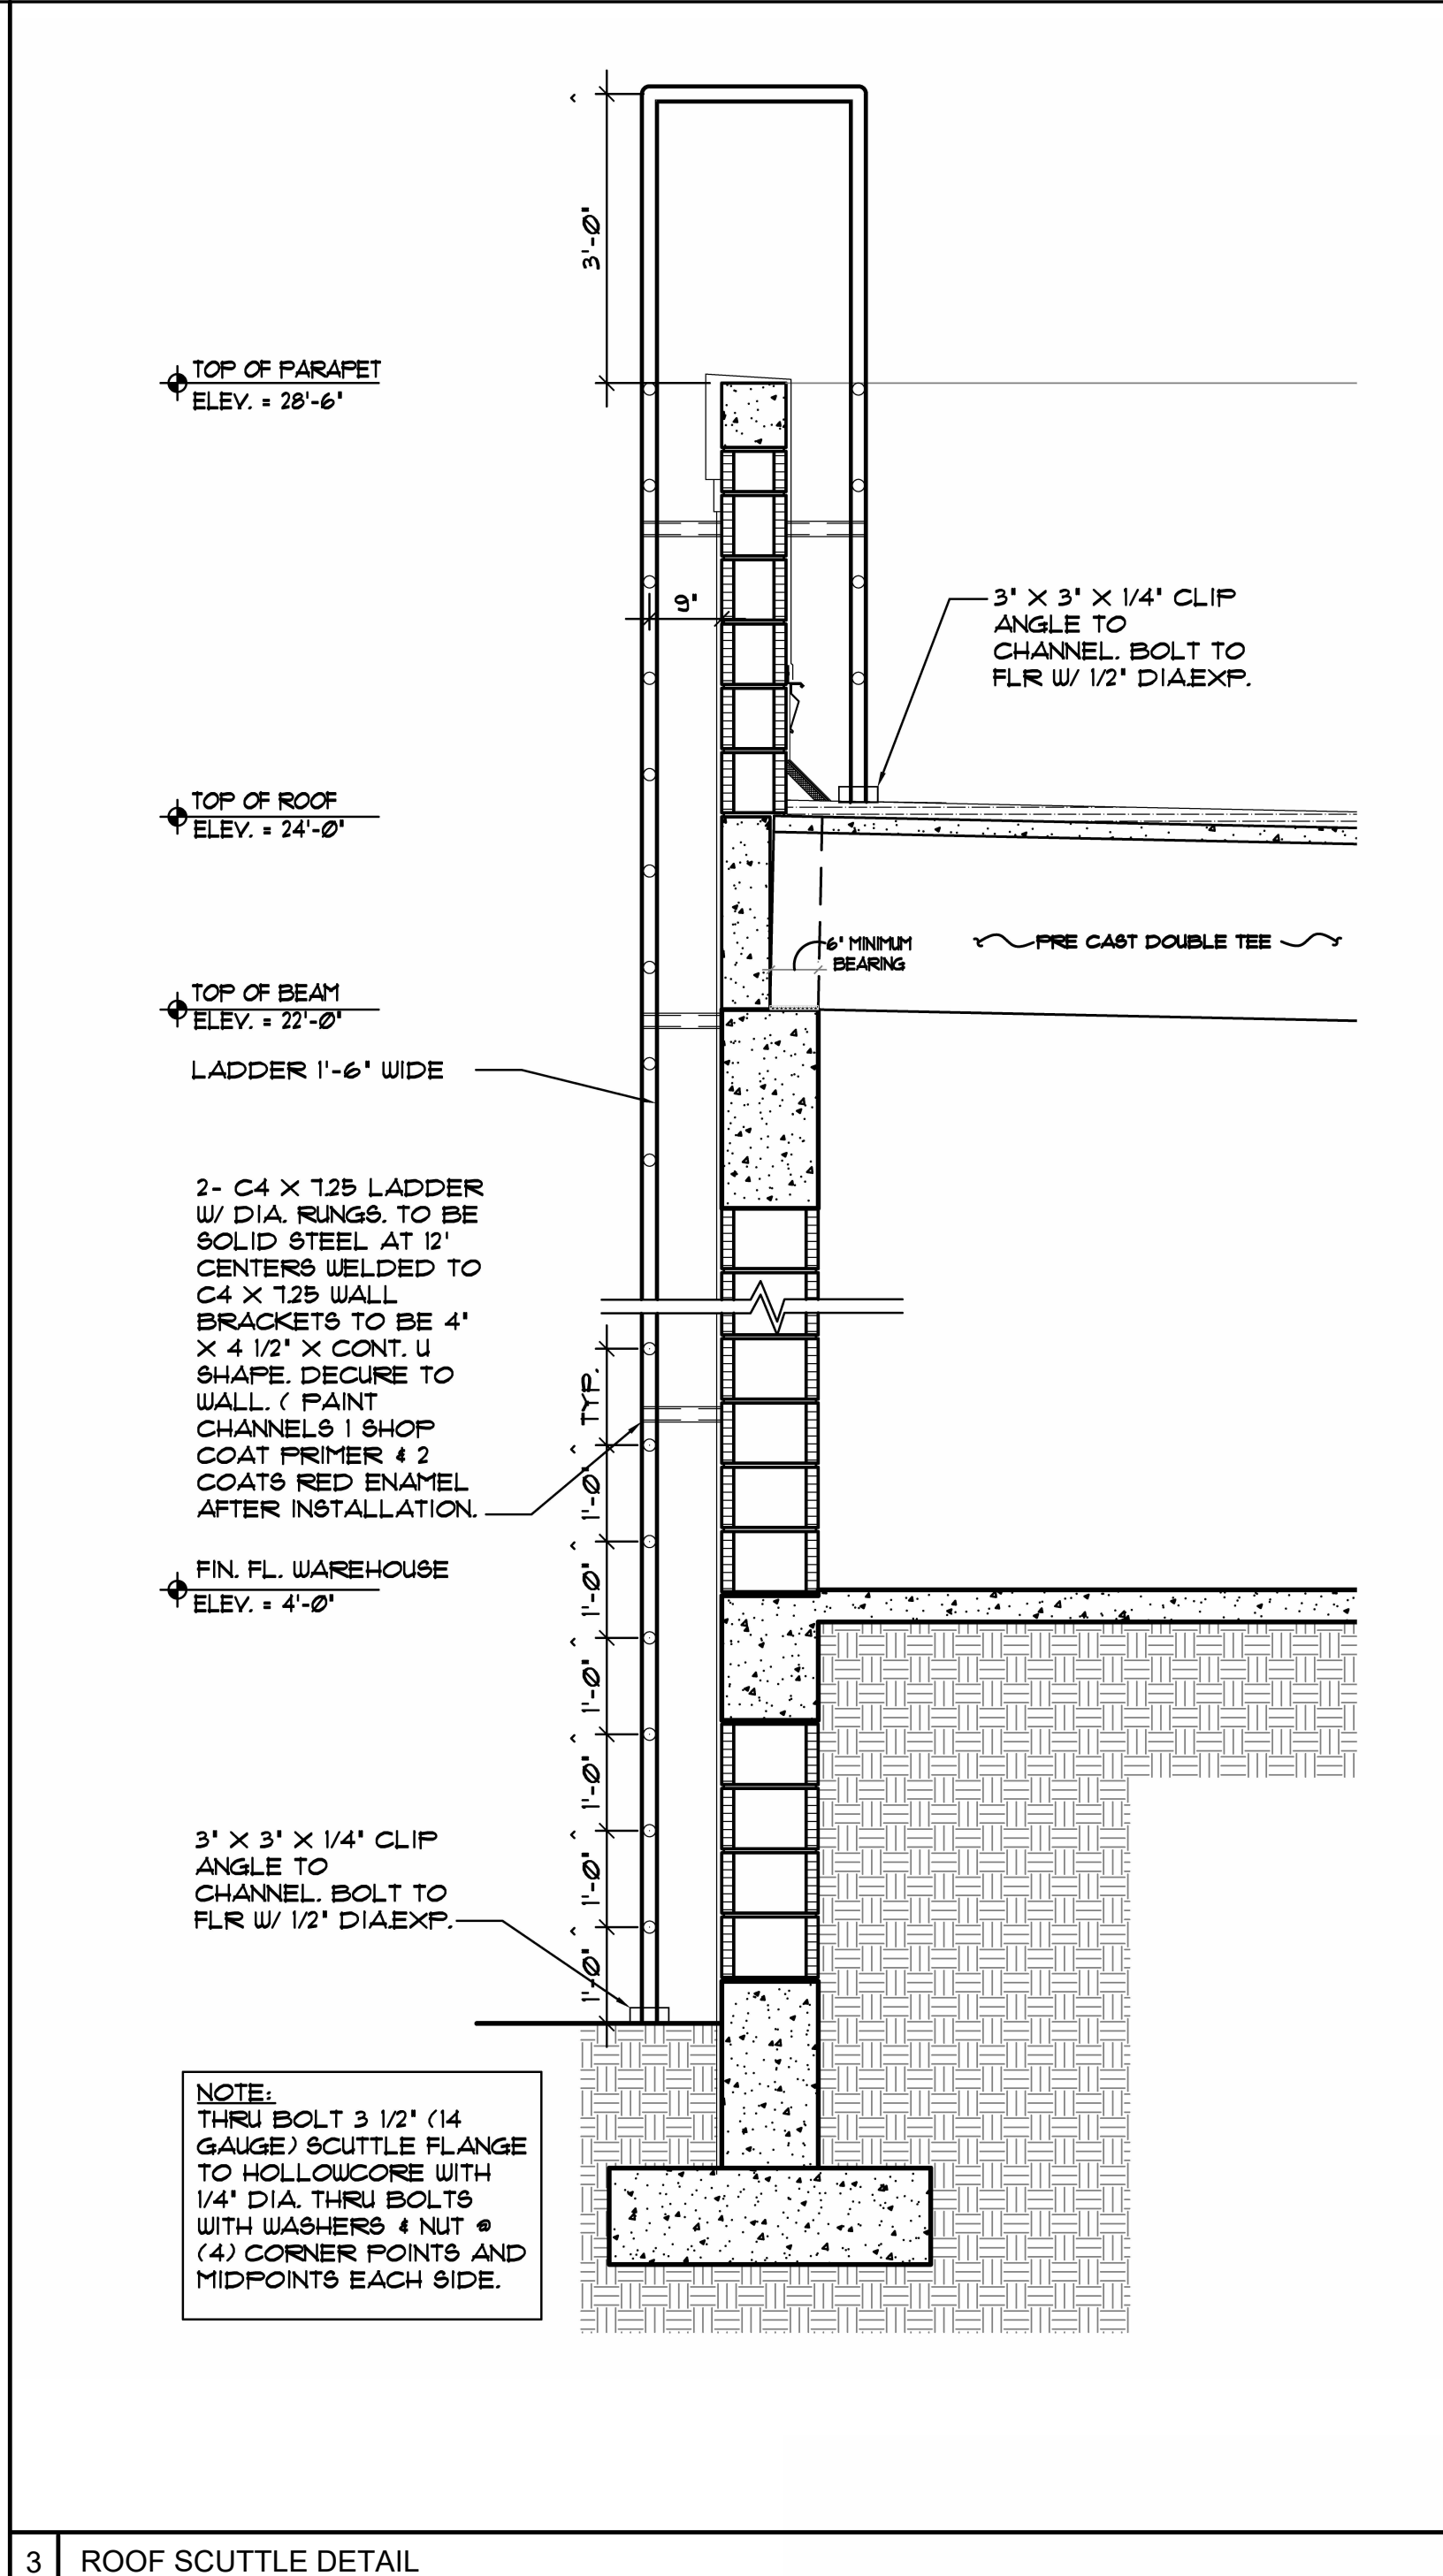

3 ROOF SCUTTLE DETAIL

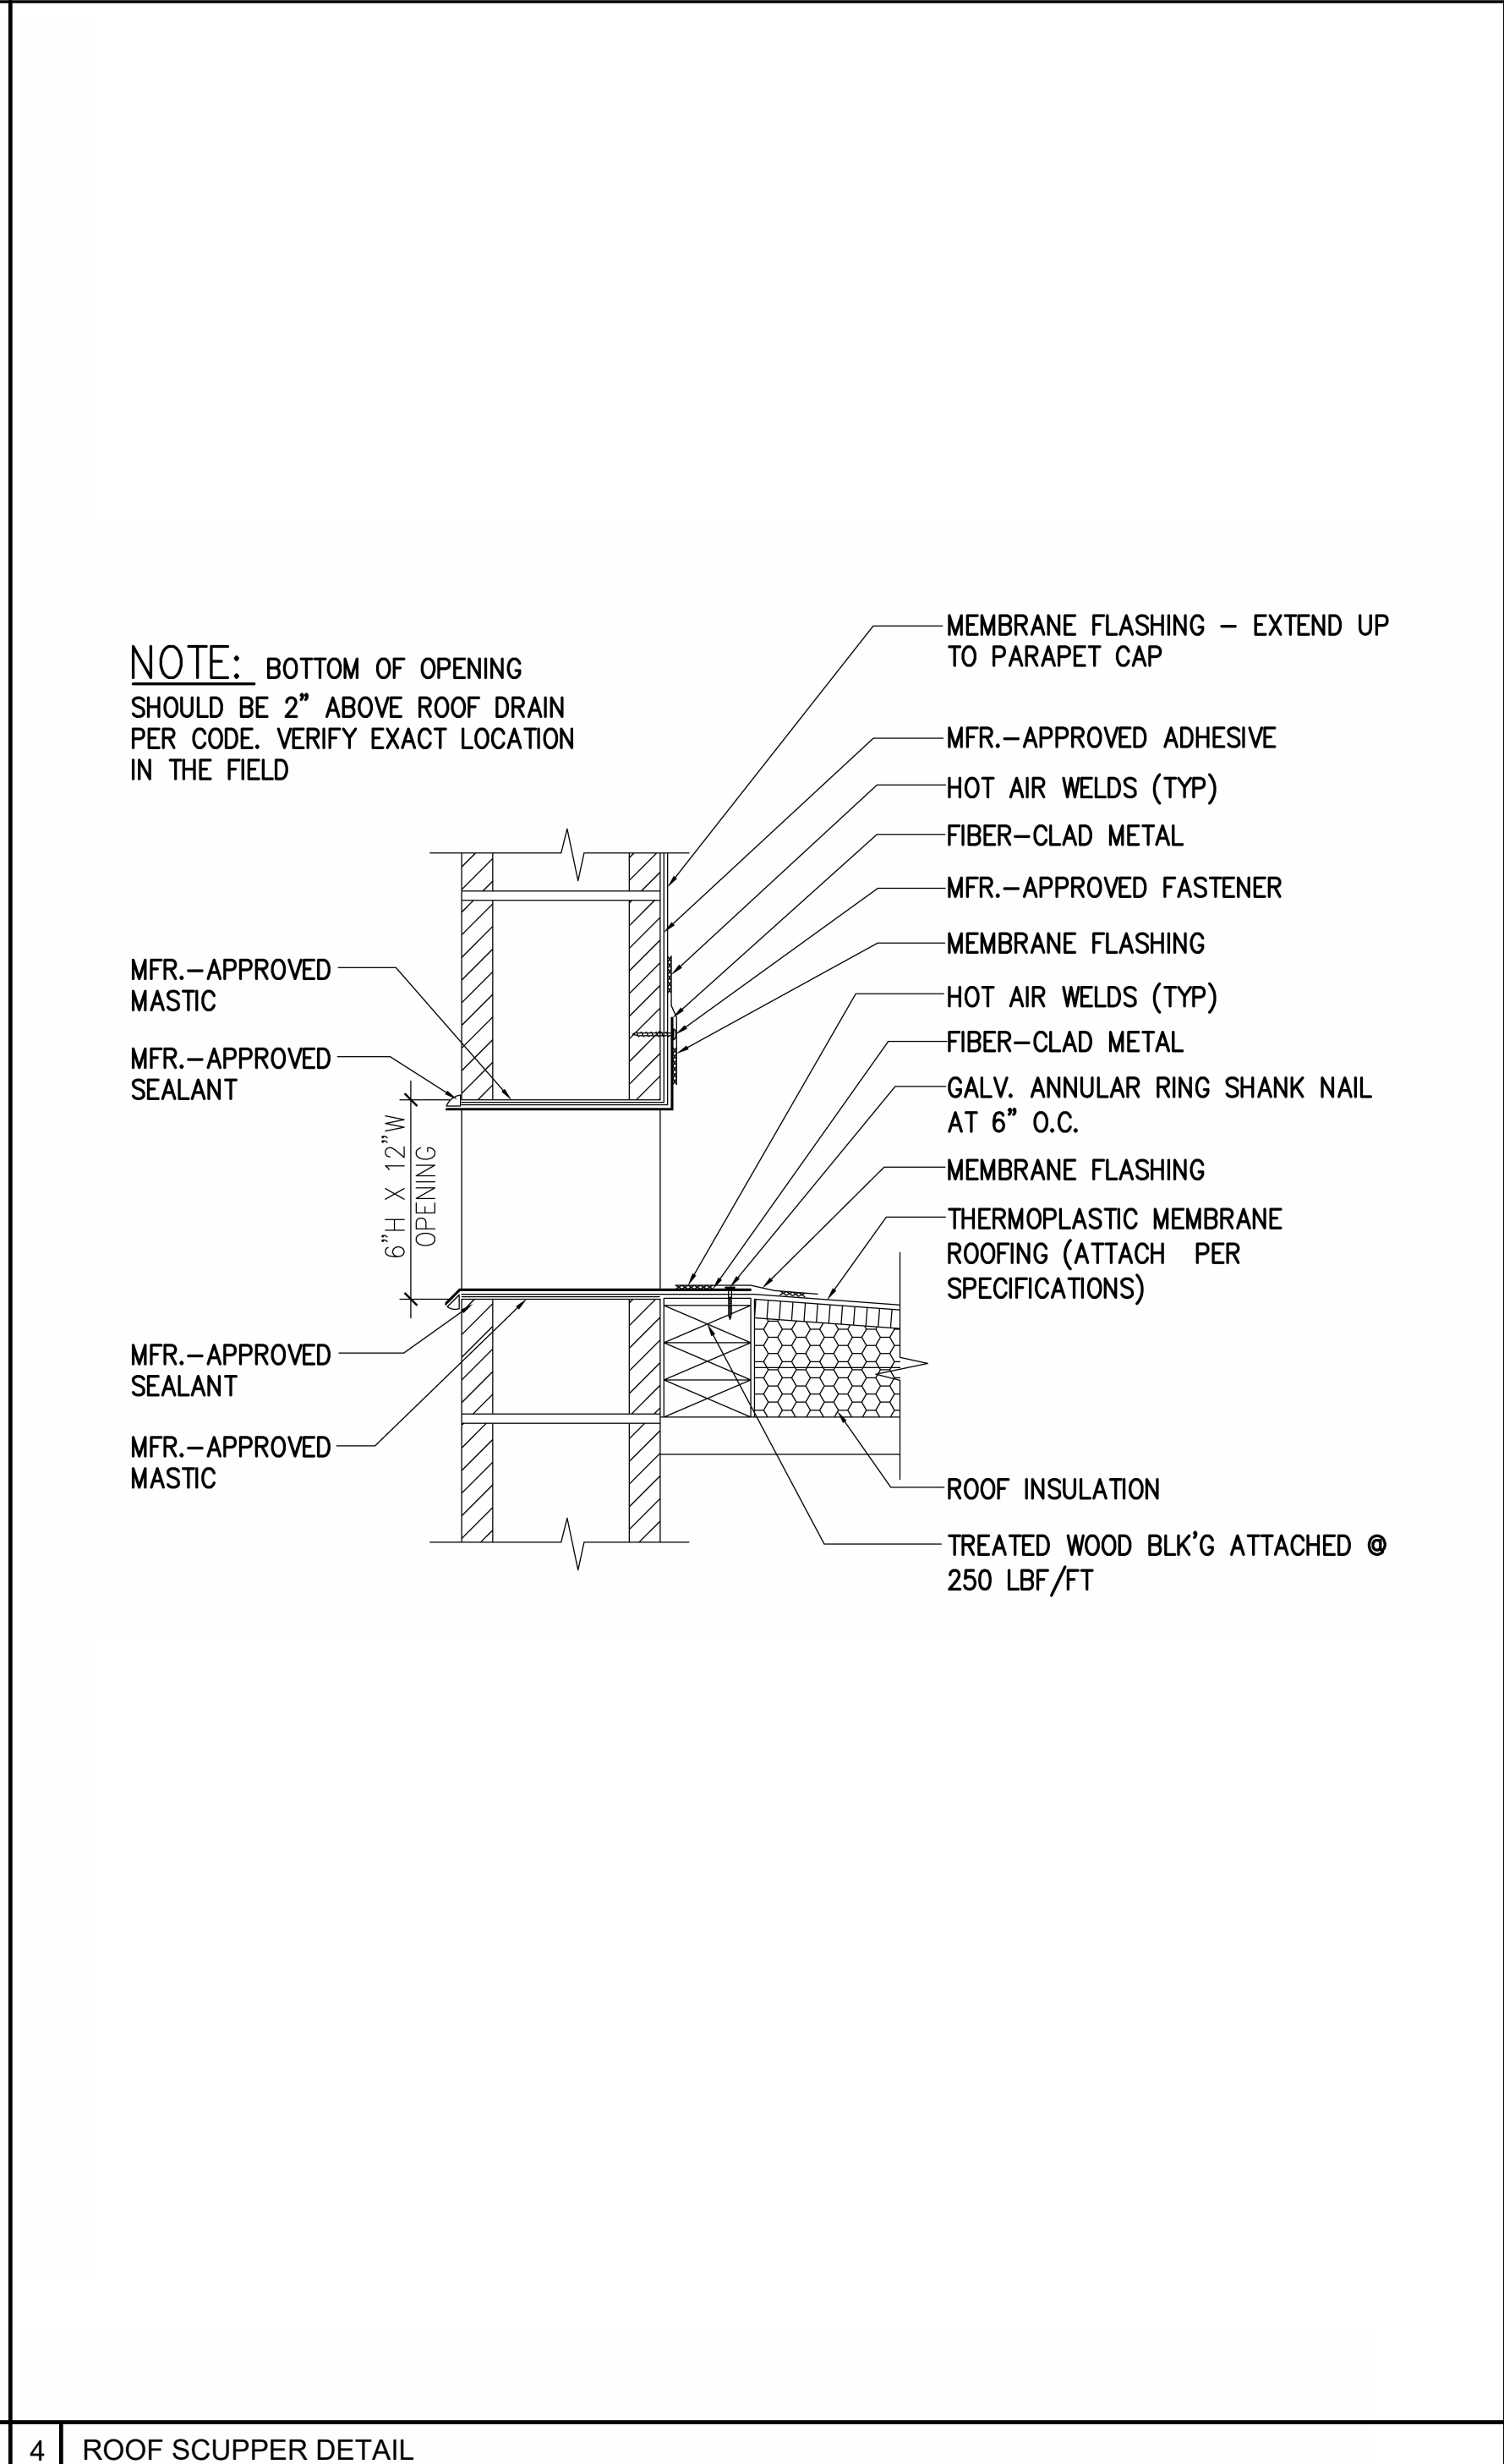

4 ROOF SCUPPER DETAIL

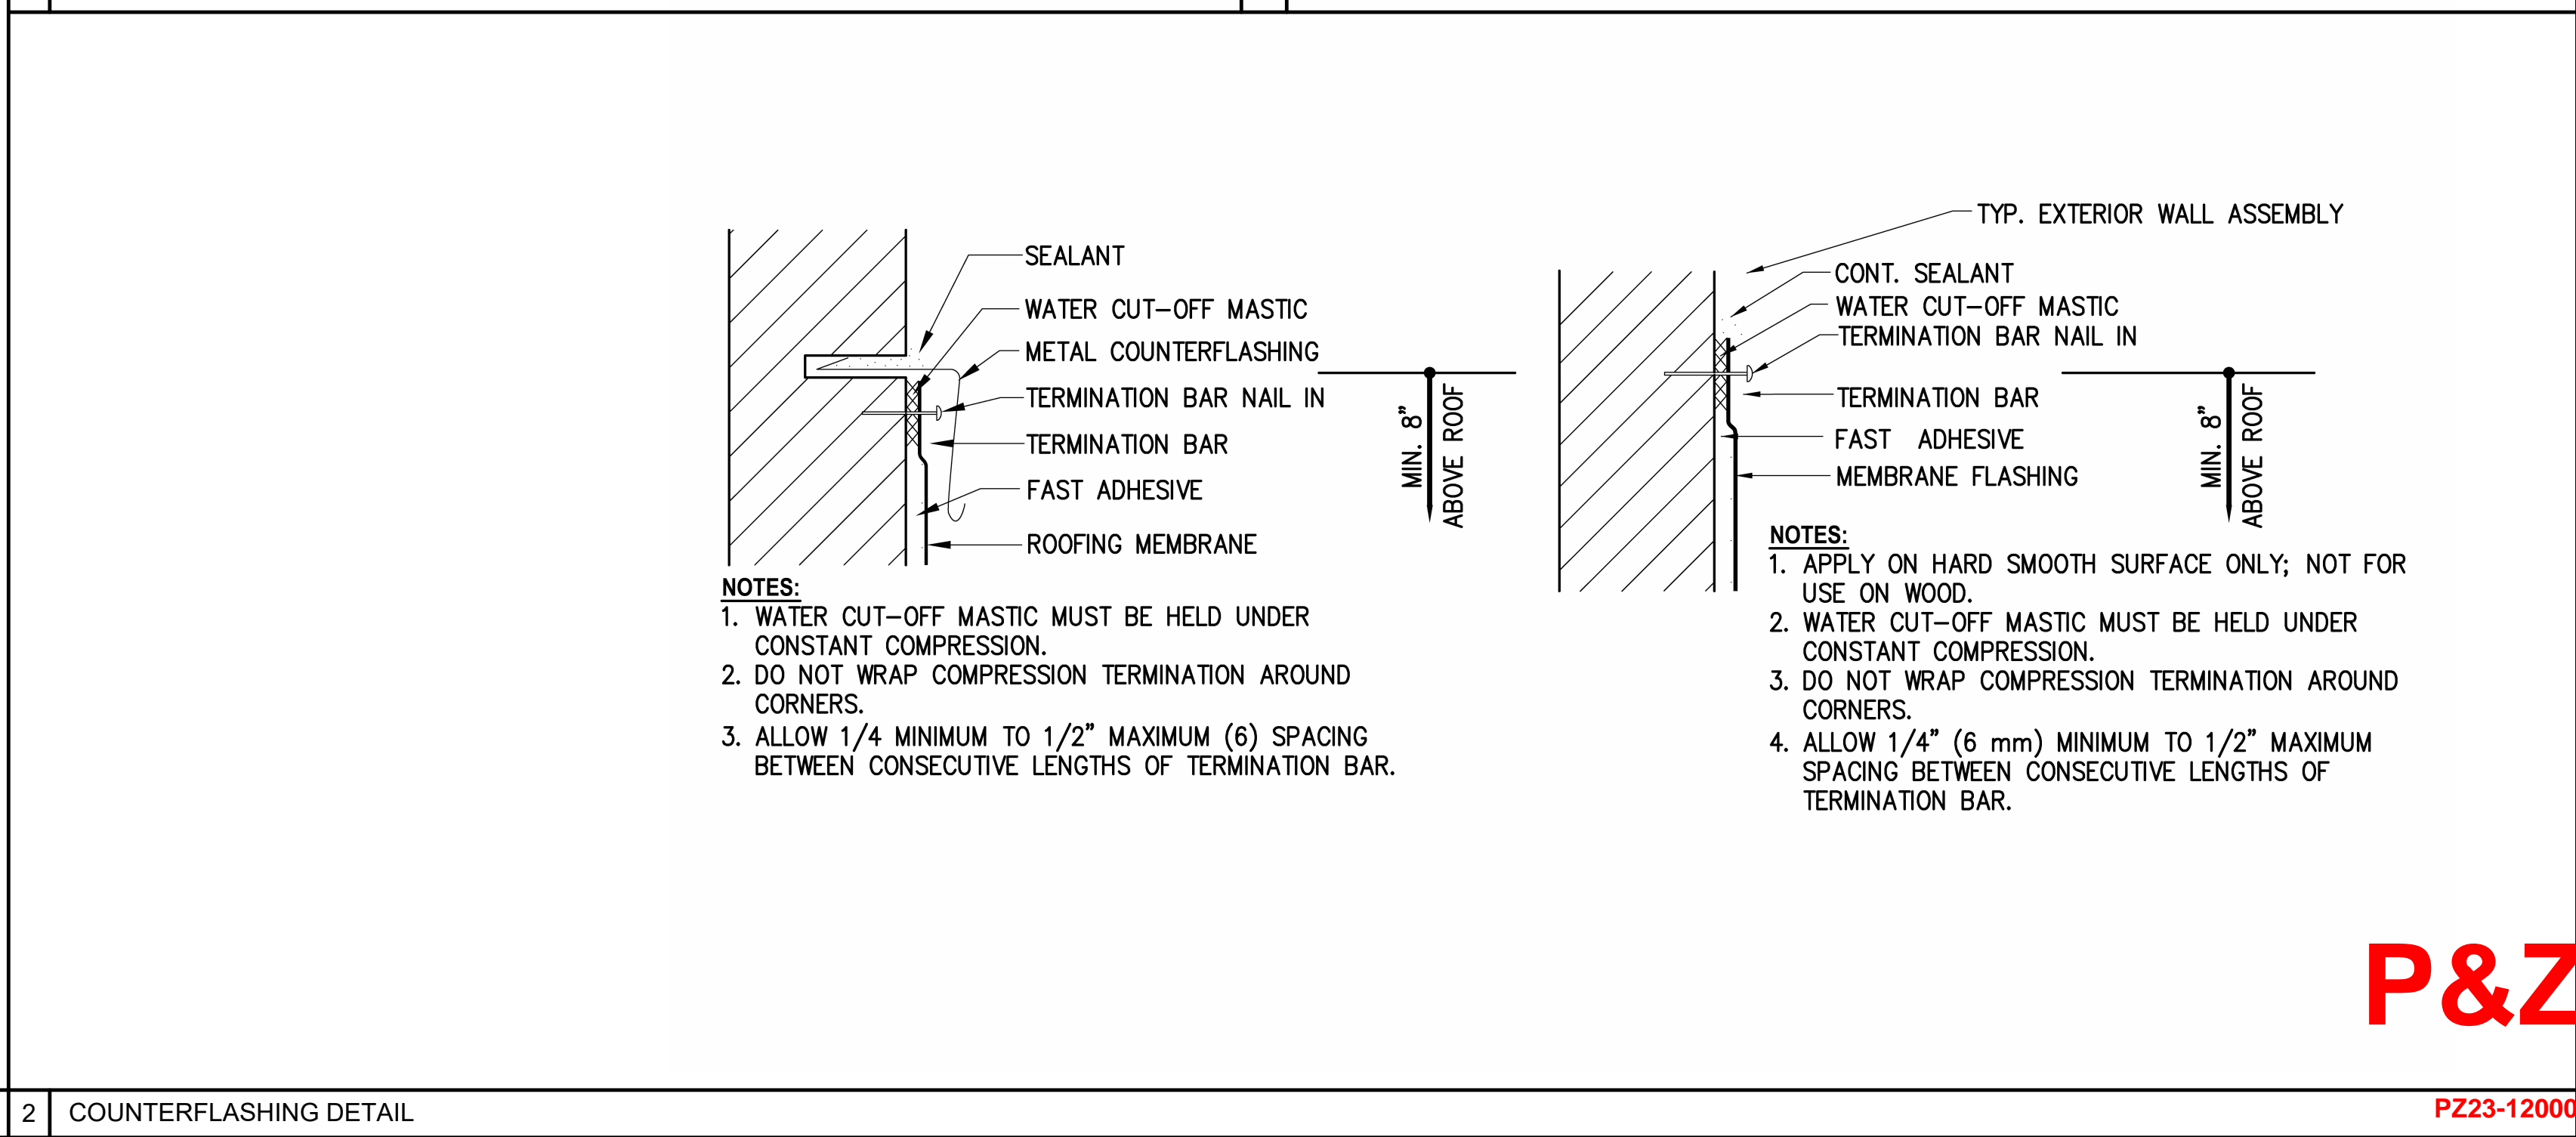

2 COUNTERFLASHING DETAIL

Revision		
REV	DATE	BY

PROPOSED WAREHOUSE FOR:
REGANZANI GROUP LLC
VACANT PROPERTY, SW 3RD STREET,
POMPANO BEACH, FL, 33069

DRAWN:	Author
CHECKED:	Checker
DATE:	11/07/2023
SCALE:	AS NOTED
JOB. NO.:	023-042
SHEET:	
A 1.2	
OF:	SHEETS:

100% CONSTRUCTION DOCUMENTS

P&Z

PZ23-12000055

10/22/2025

1/8" = 1'-0"

2/20/2025 1:22:30 PM