


FIRST FLOOR PLAN

SCALE: 3/16" = 1'-0"

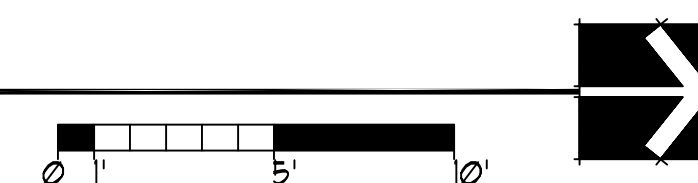

	project name	A PROPOSED TWO STORY WAREHOUSE FOR: RIVA MOTORSPORTS 5100 NE 13 WAY POMPANO BEACH, FLORIDA 33064	revision dates REV 1: 6-15-21	consultant seal	TE M. AR0011636 Pete M Ebersole	ARCHITECTURE LANDSCAPE ARCHITECTURE LAND PLANNING INTERIOR DESIGN GOVERNMENTAL PROCESSING AA26001446 ARCHITECTURAL ALLIANCE 612 S.W. 4TH AVENUE FORT LAUDERDALE, FLORIDA 33315 TEL : (954) 764-8858 FAX : (954) 764-0731 E-MAIL : architecture@archall.net	project number 21112	sheet description FIRST FLOOR PLAN	drawing number A-1
							release date 6-16-21	PZ21-12000024 8/4/2021	