


EAST ELEVATION


SCALE: 3/16" = 1'-0"

REAR VIEW

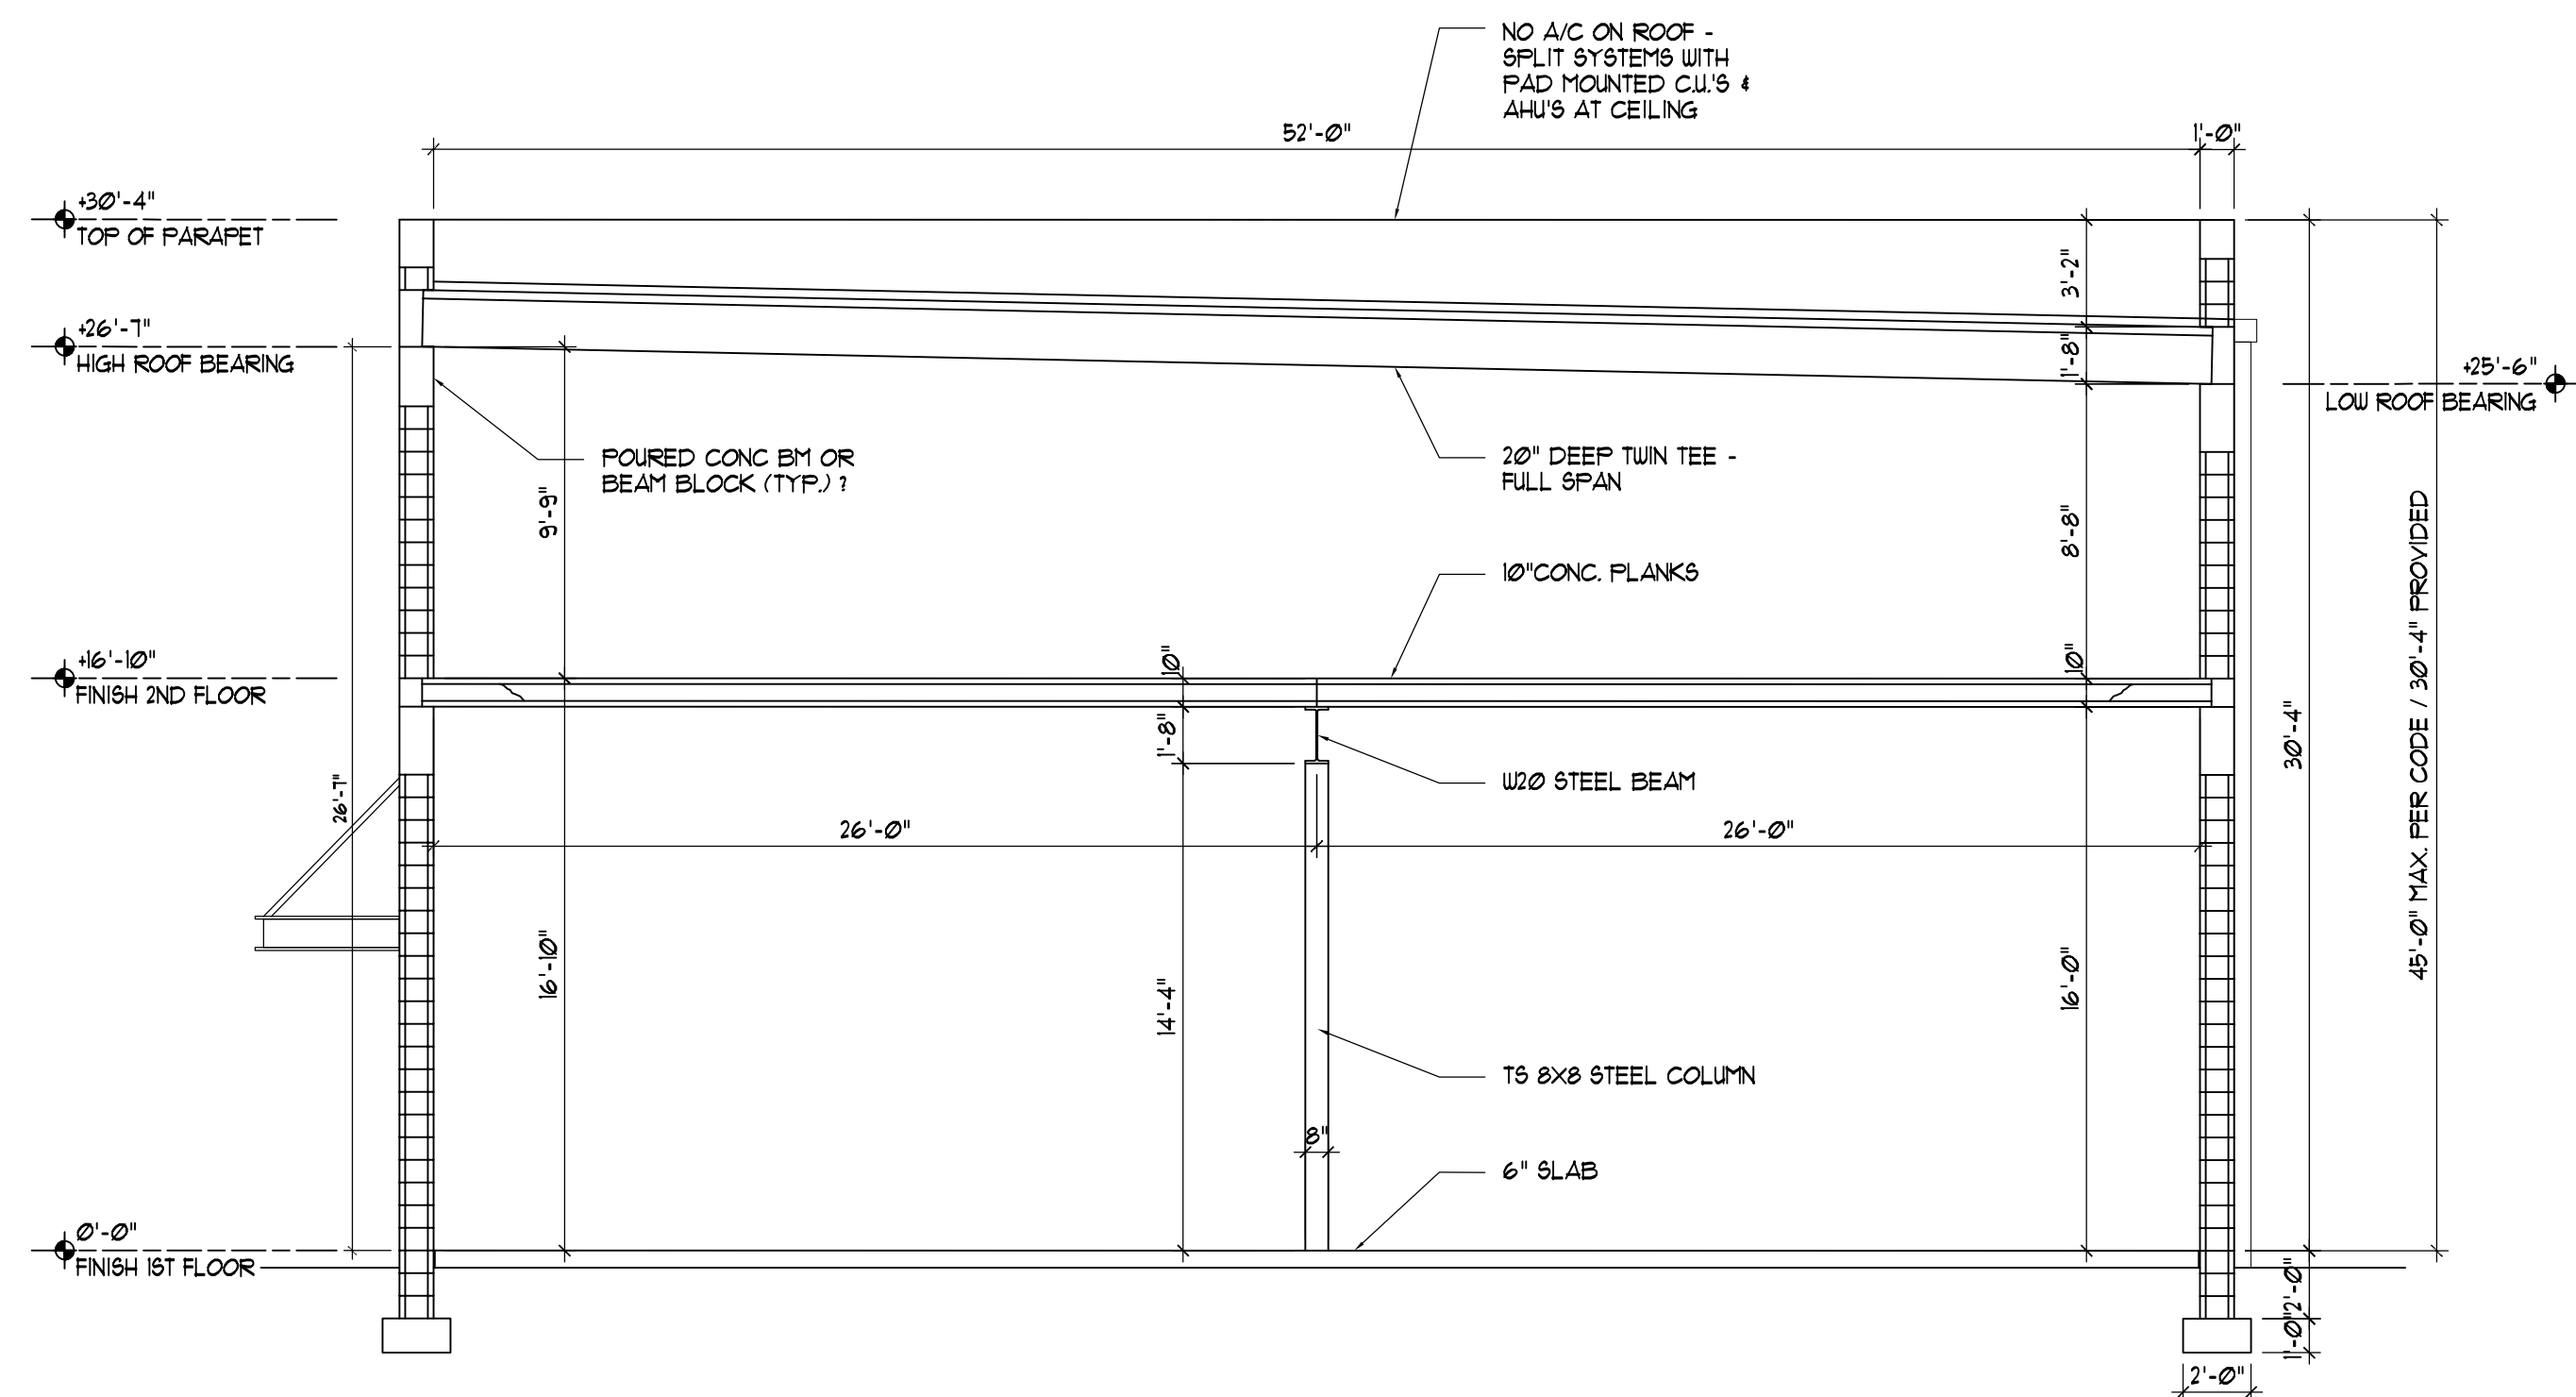

BUILDING SECTION A

SCALE: 3/16" = 1'-0"

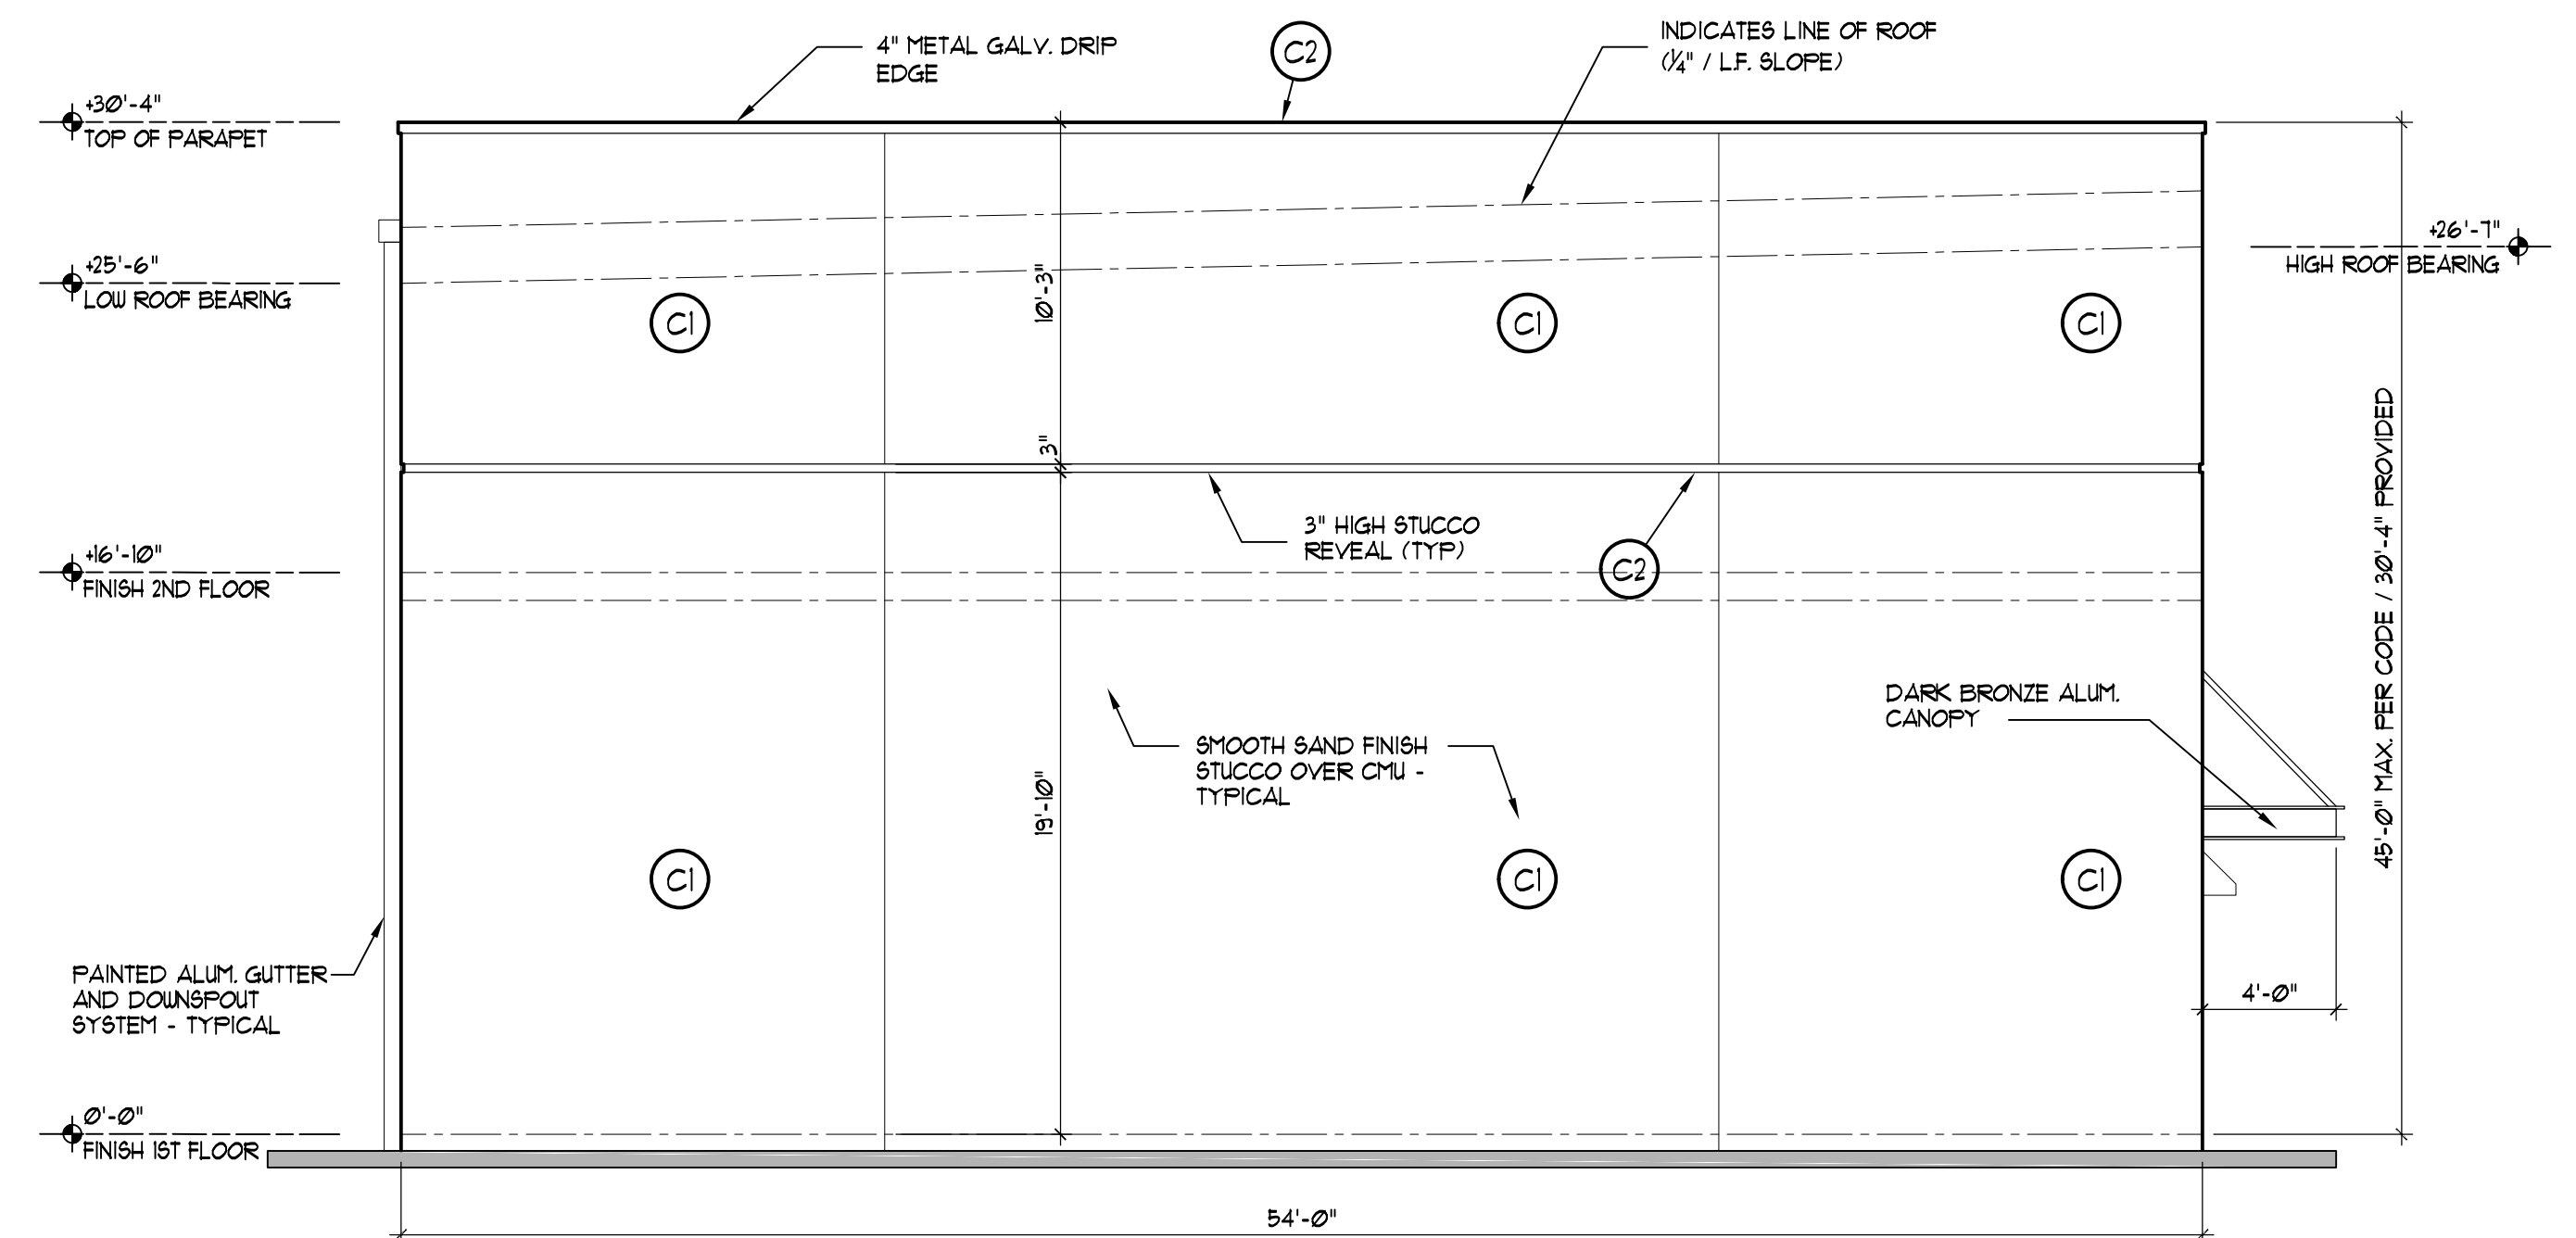

NORTH ELEVATION

SCALE: 3/16" = 1'-0"

LEFT SIDE VIEW

COLOR SCHEDULE		
MARK	DESCRIPTION	SPECIFICATION
C-1	PRIMARY WALL SURFACES	BEIGE - SHERWIN WILLIAMS SW 6099 SAND DOLLAR
C-2	GUTTERS, DOWNSPOUT AND BANDING AND TRIM	CREAM - SHERWIN WILLIAMS SW 1022 DOLNEY WHITE
C-3	DOORS AND FRAMES	LIGHT BROWN - SHERWIN WILLIAMS SW 6036 STURDY BROWN

	project name A PROPOSED TWO STORY WAREHOUSE FOR: RIVA MOTORSPORTS 5100 NE 13 WAY POMPANO BEACH, FLORIDA 33064	revision dates REV 1: 6-15-21	consultant seal E ME AR0011636 Pete M Ebersole	ARCHITECTURE LANDSCAPE ARCHITECTURE LAND PLANNING INTERIOR DESIGN GOVERNMENTAL PROCESSING AA26001446 ARCHITECTURAL ALLIANCE 612 S.W. 4TH AVENUE FORT LAUDERDALE, FLORIDA 33315 TEL : (954) 764-8858 FAX : (954) 764-0731 E-MAIL : architecture@archall.net	project number 21112 release date 6-16-21	sheet description BUILDING ELEVATIONS PZ21-12000024 8/4/2021	drawing number A-5
--	---	----------------------------------	---	---	--	--	------------------------------