




1 DUMPSTER FLOOR PLAN
SCALE: 1/4" = 1'-0"

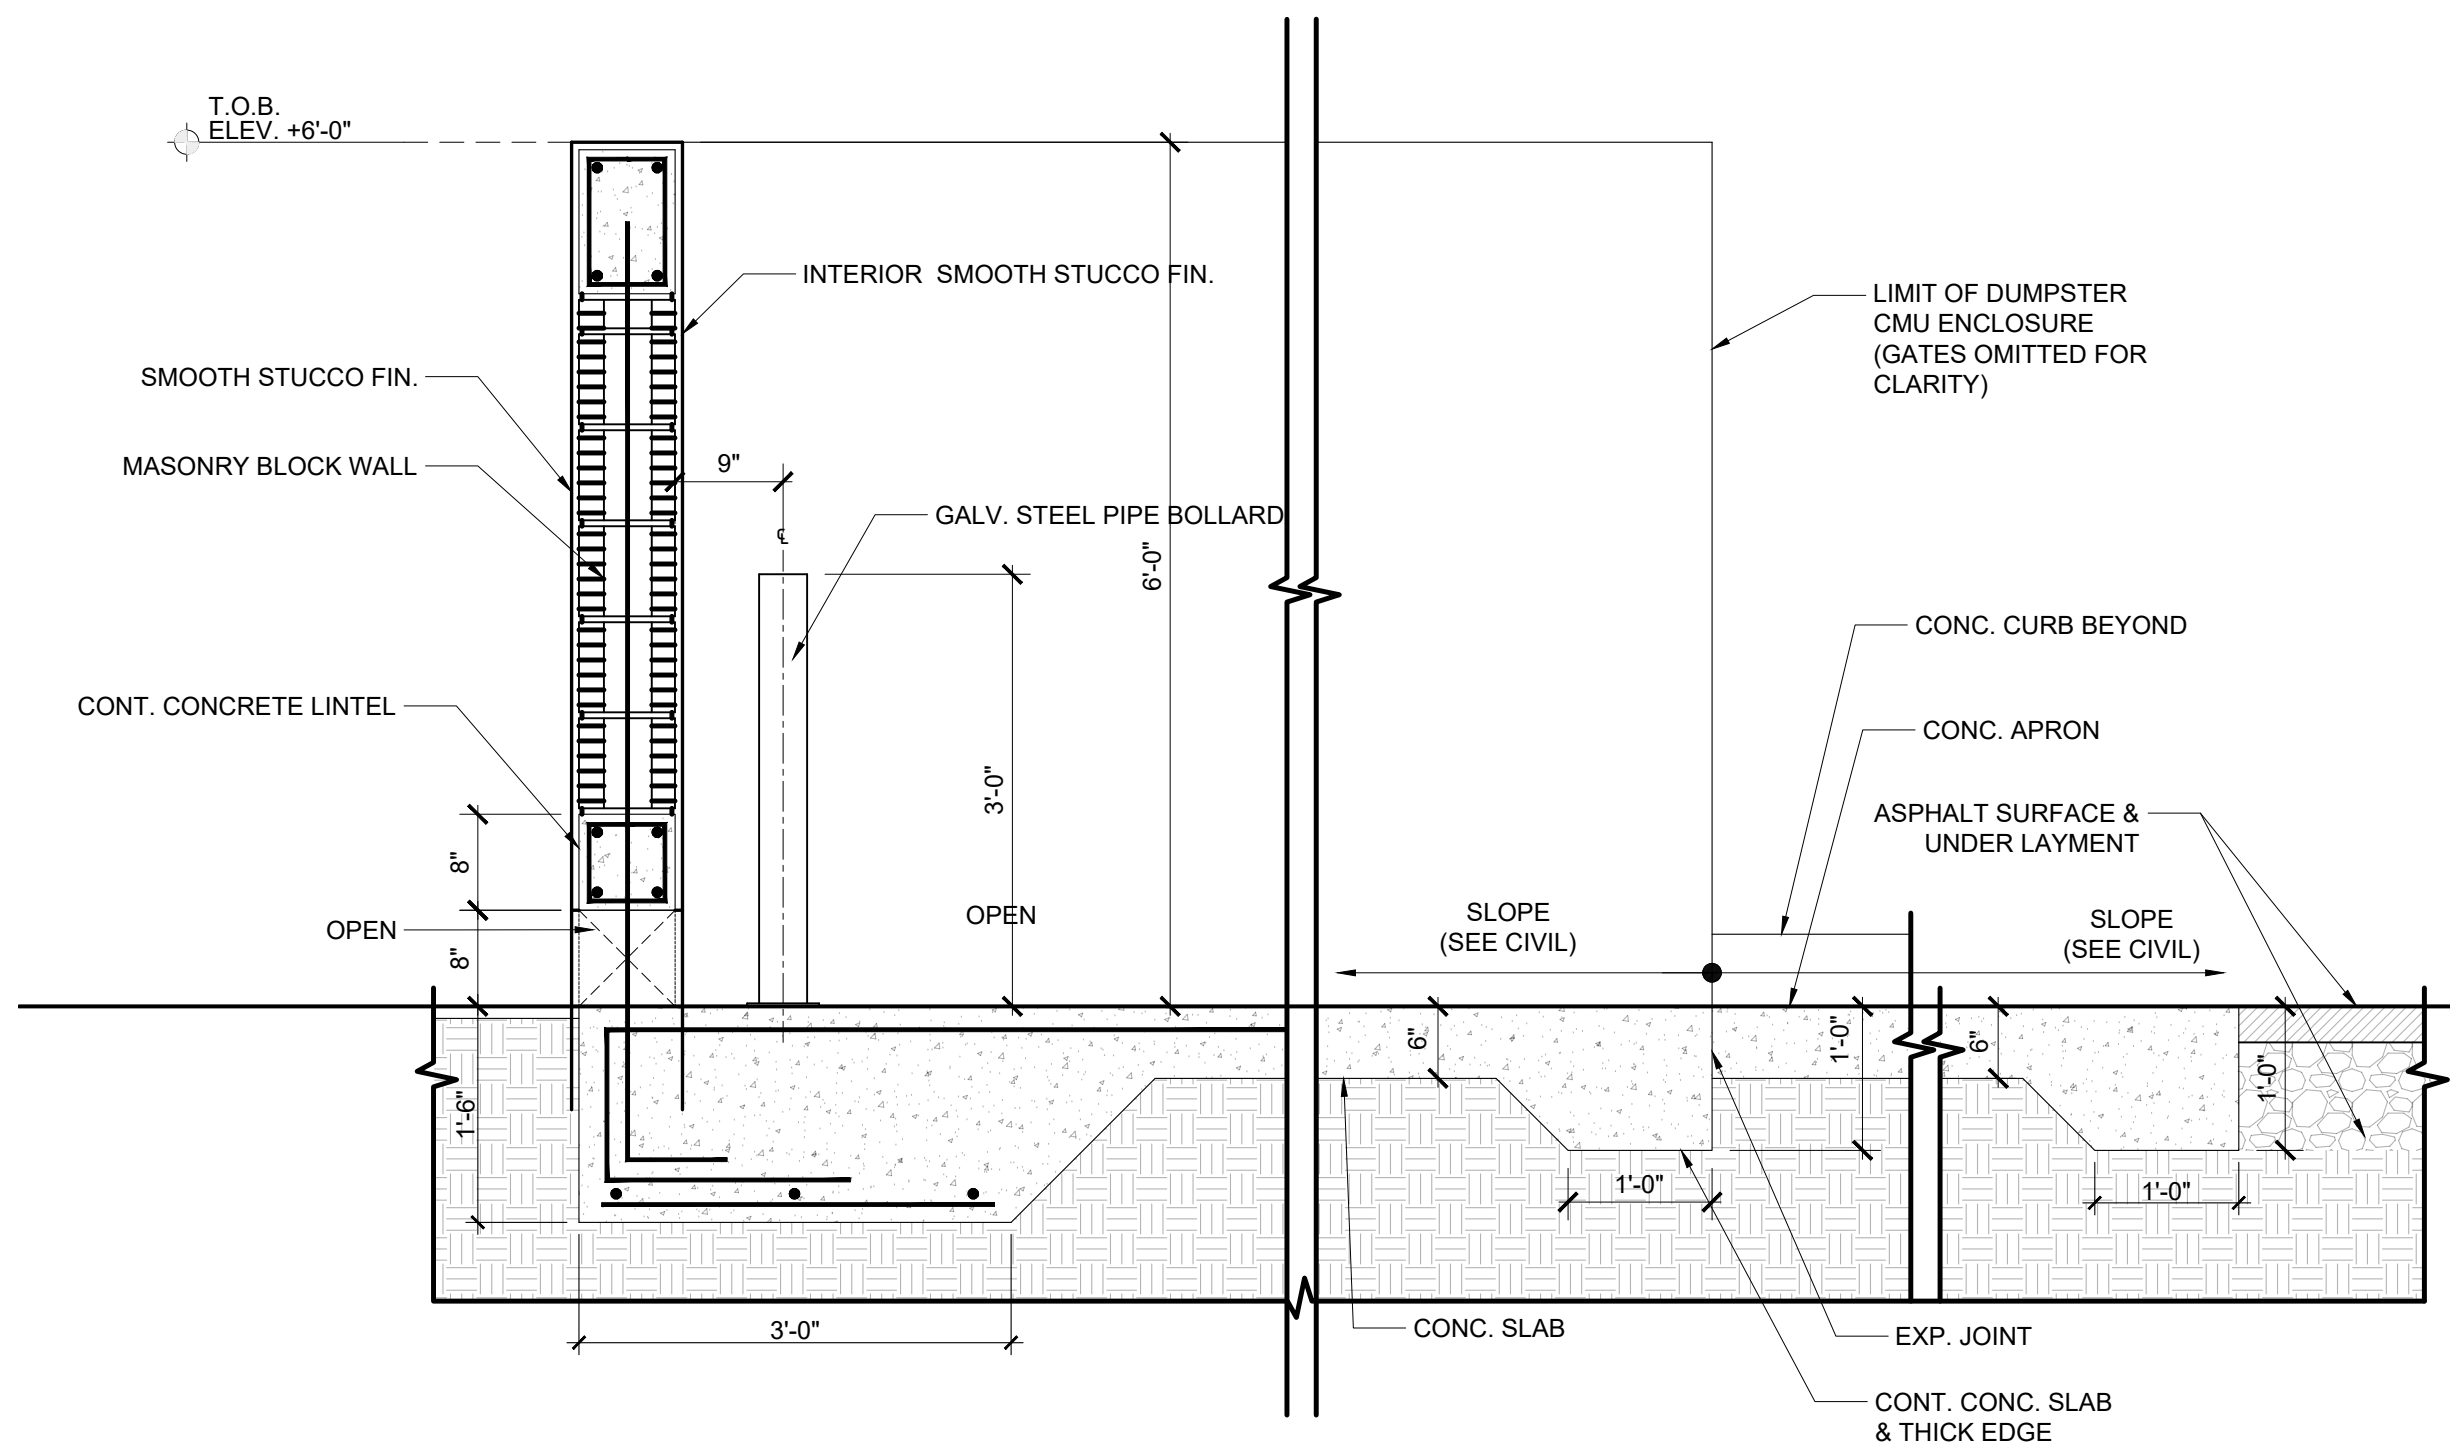


A ENLARGED DUMPSTER SECTION
SCALE: 1/4" = 1'-0"

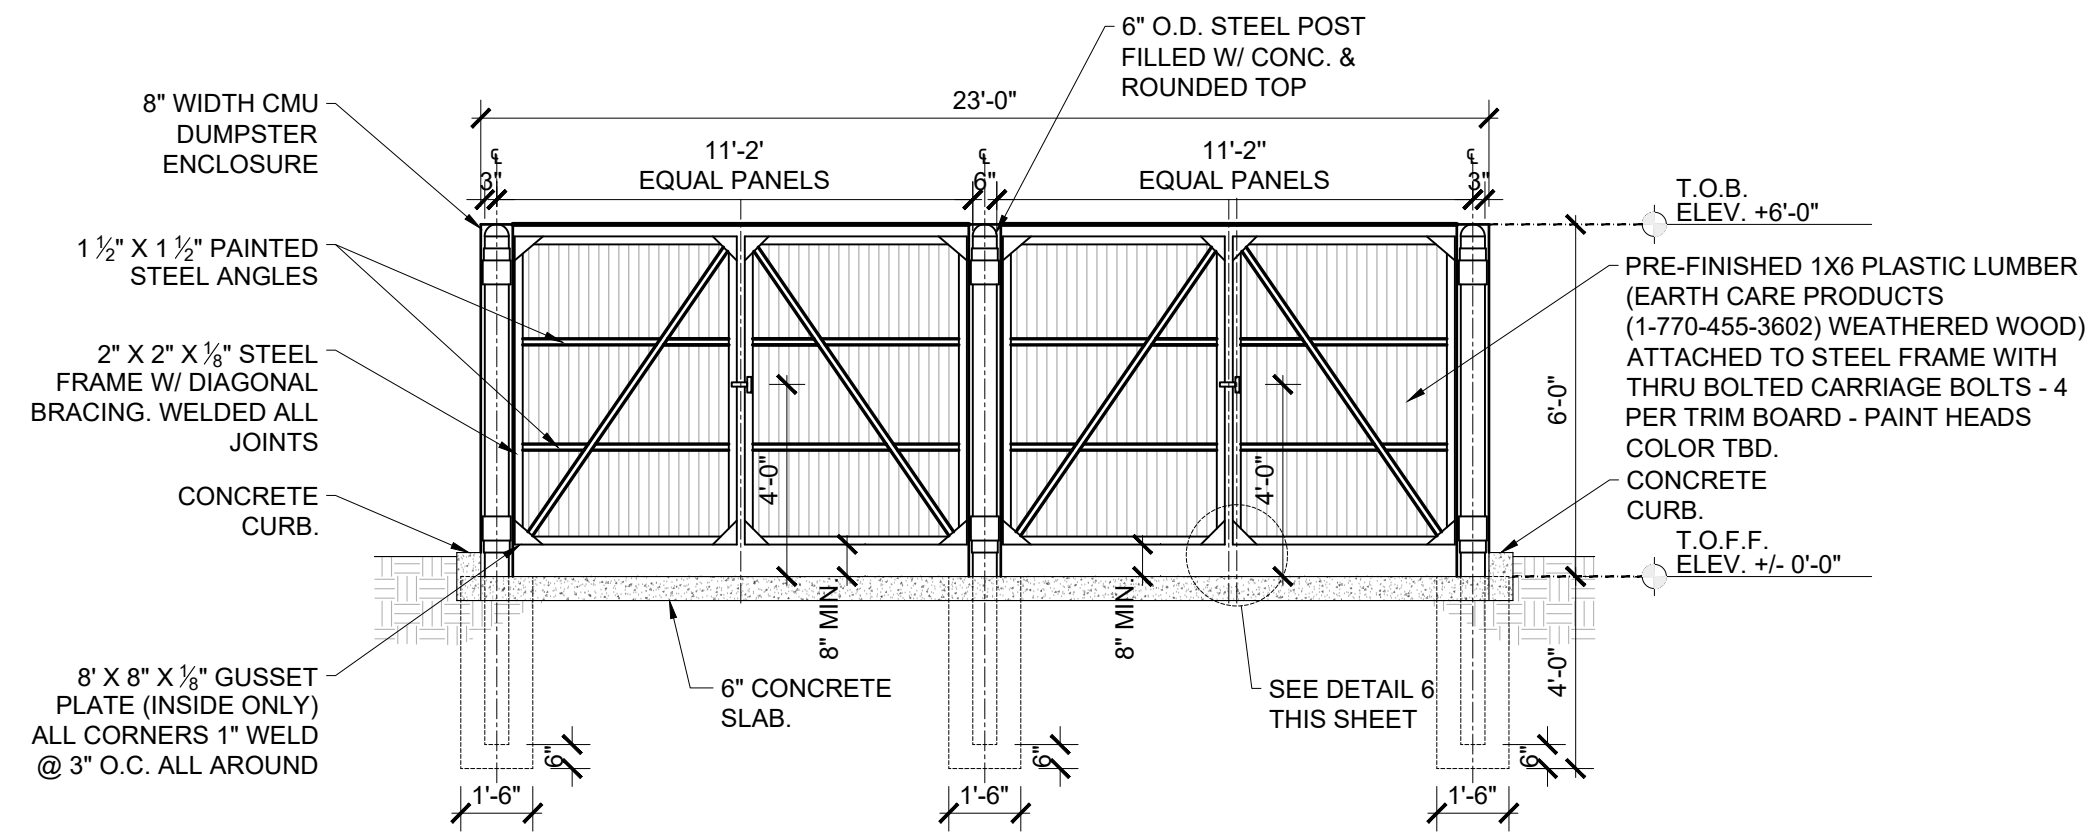


2 DUMPSTER GATE ELEVATION
SCALE: 1/4" = 1'-0"

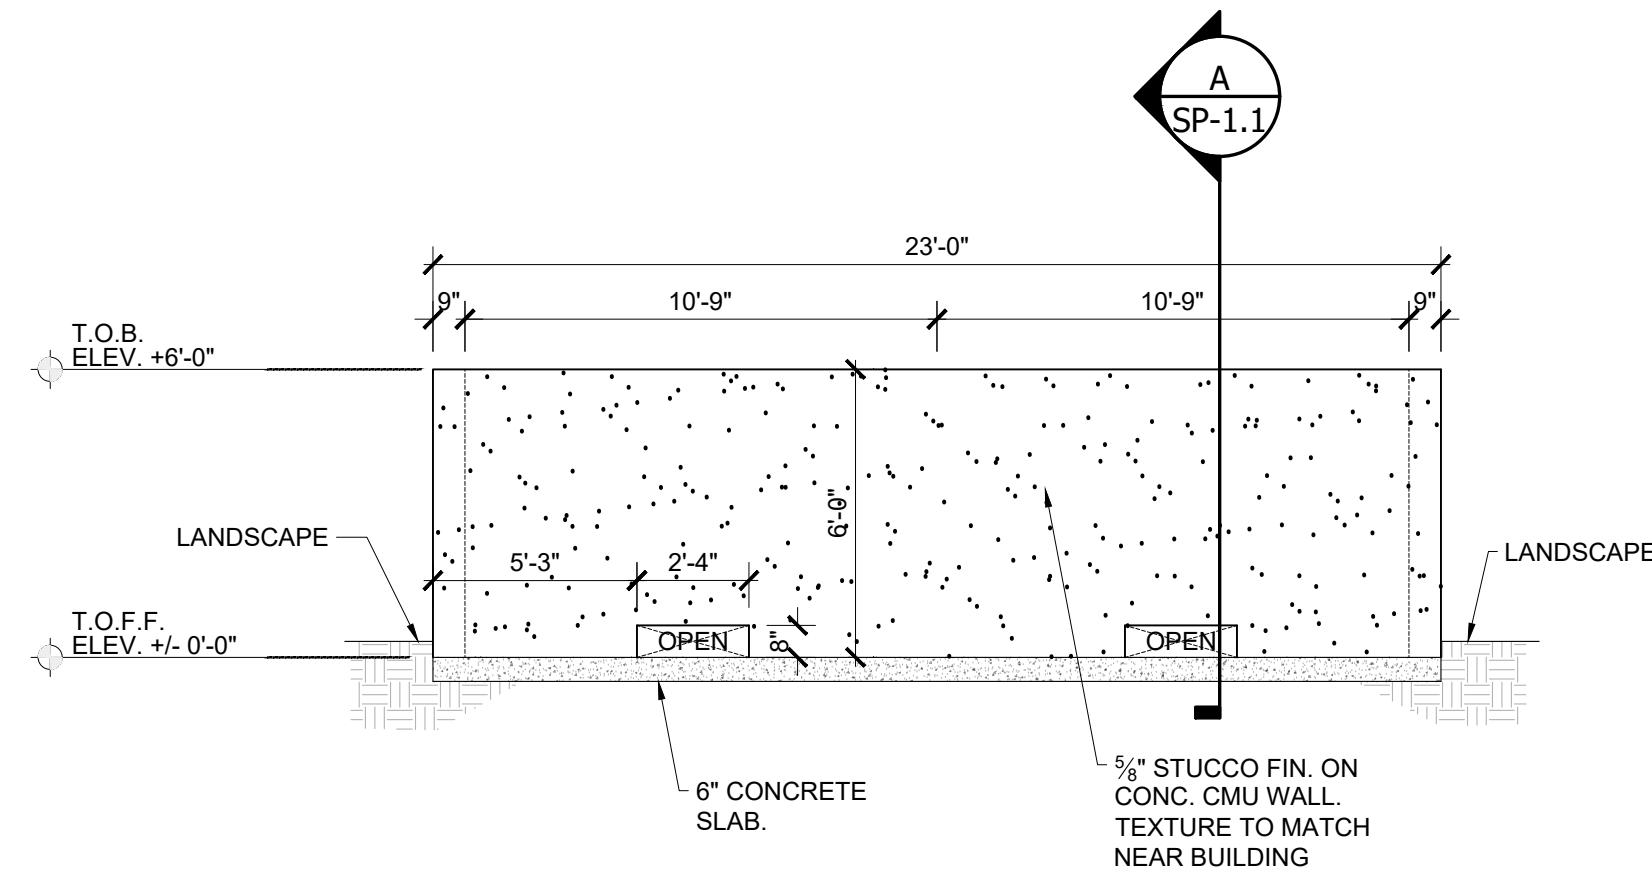


4 DUMPSTER REAR ELEVATION
SCALE: 1/4" = 1'-0"

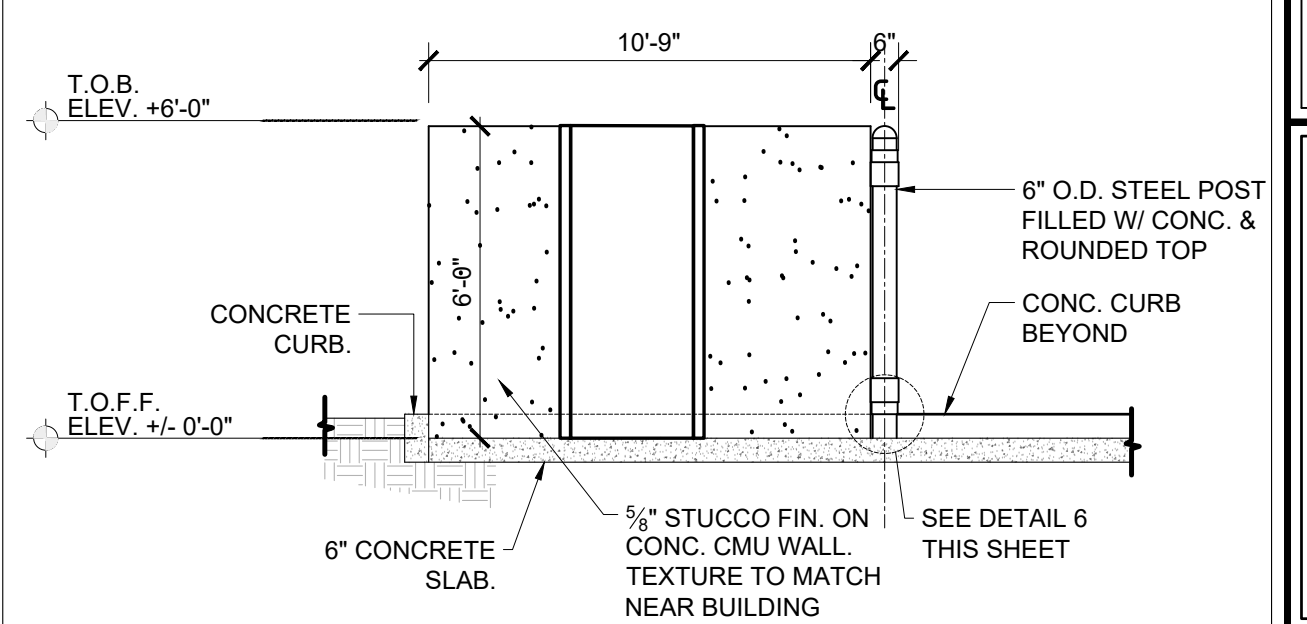


3 DUMPSTER SIDE ELEVATION
SCALE: 1/4" = 1'-0"

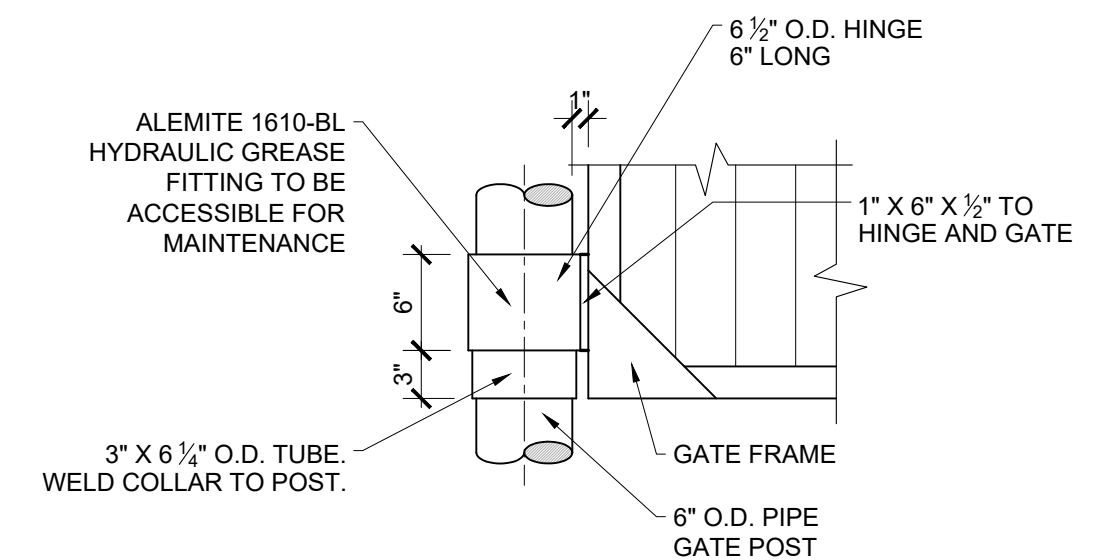

5 DUMPSTER GATE ELEVATION
SCALE: 1/4" = 1'-0"

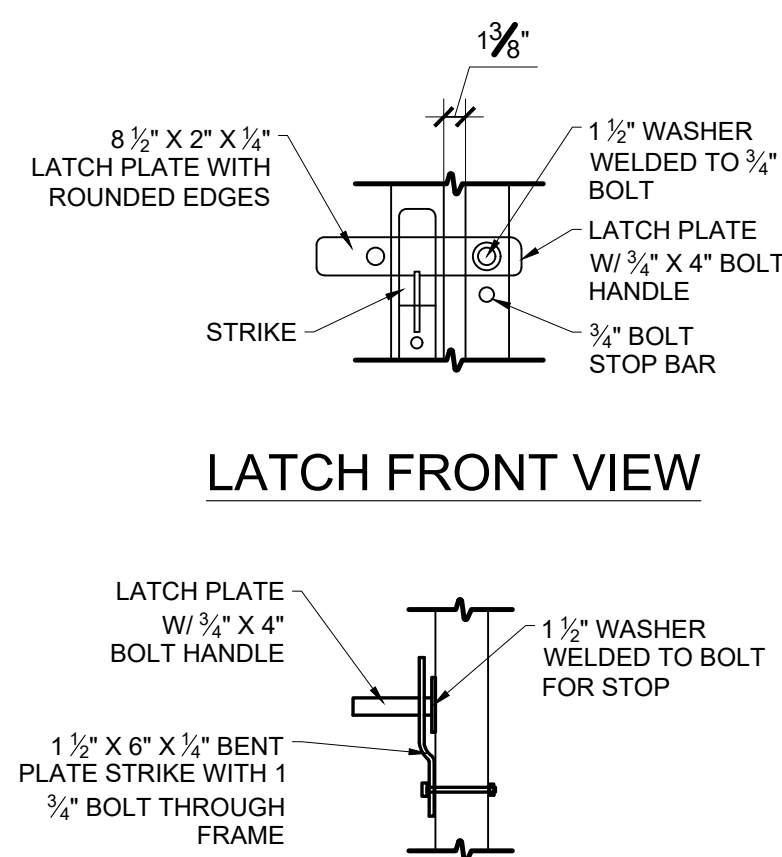

6 DUMPSTER LATCH DETAILS
SCALE: 1/4" = 1'-0"

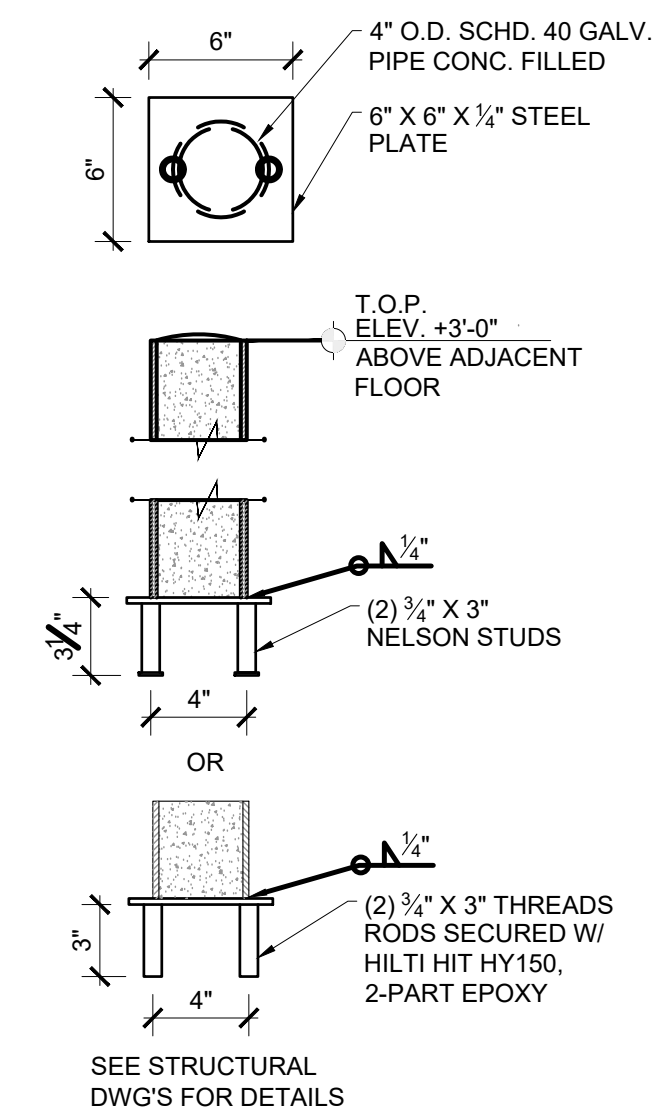

7 DUMPSTER BOLLARD DETAILS
SCALE: 1/4" = 1'-0"