

Revisions:

OWNER / DEVELOPER:

RED LINK MANAGEMENT  
CORP

2750 NE 185TH ST. #304  
AVENTURA, FLORIDA 33180

PROJECT:

P&Z FOLIO 4942-03-27-0012  
PROPOSED SHELL BLDG @  
2100 WEST ATLANTIC BLDG

2100 W ATLANTIC BLVD  
POMPANO BEACH, FLORIDA 33069

Job Number: 24109.01
File name:
Issued Date: 04-22-2026
Drawn by: S.G
Checked by: T.R.

SHEET NAME


FLOOR PLAN  
BUILDING 2

PZB

PZ25-12000021  
05/27/2026

SHEET NUMBER

A-1.0

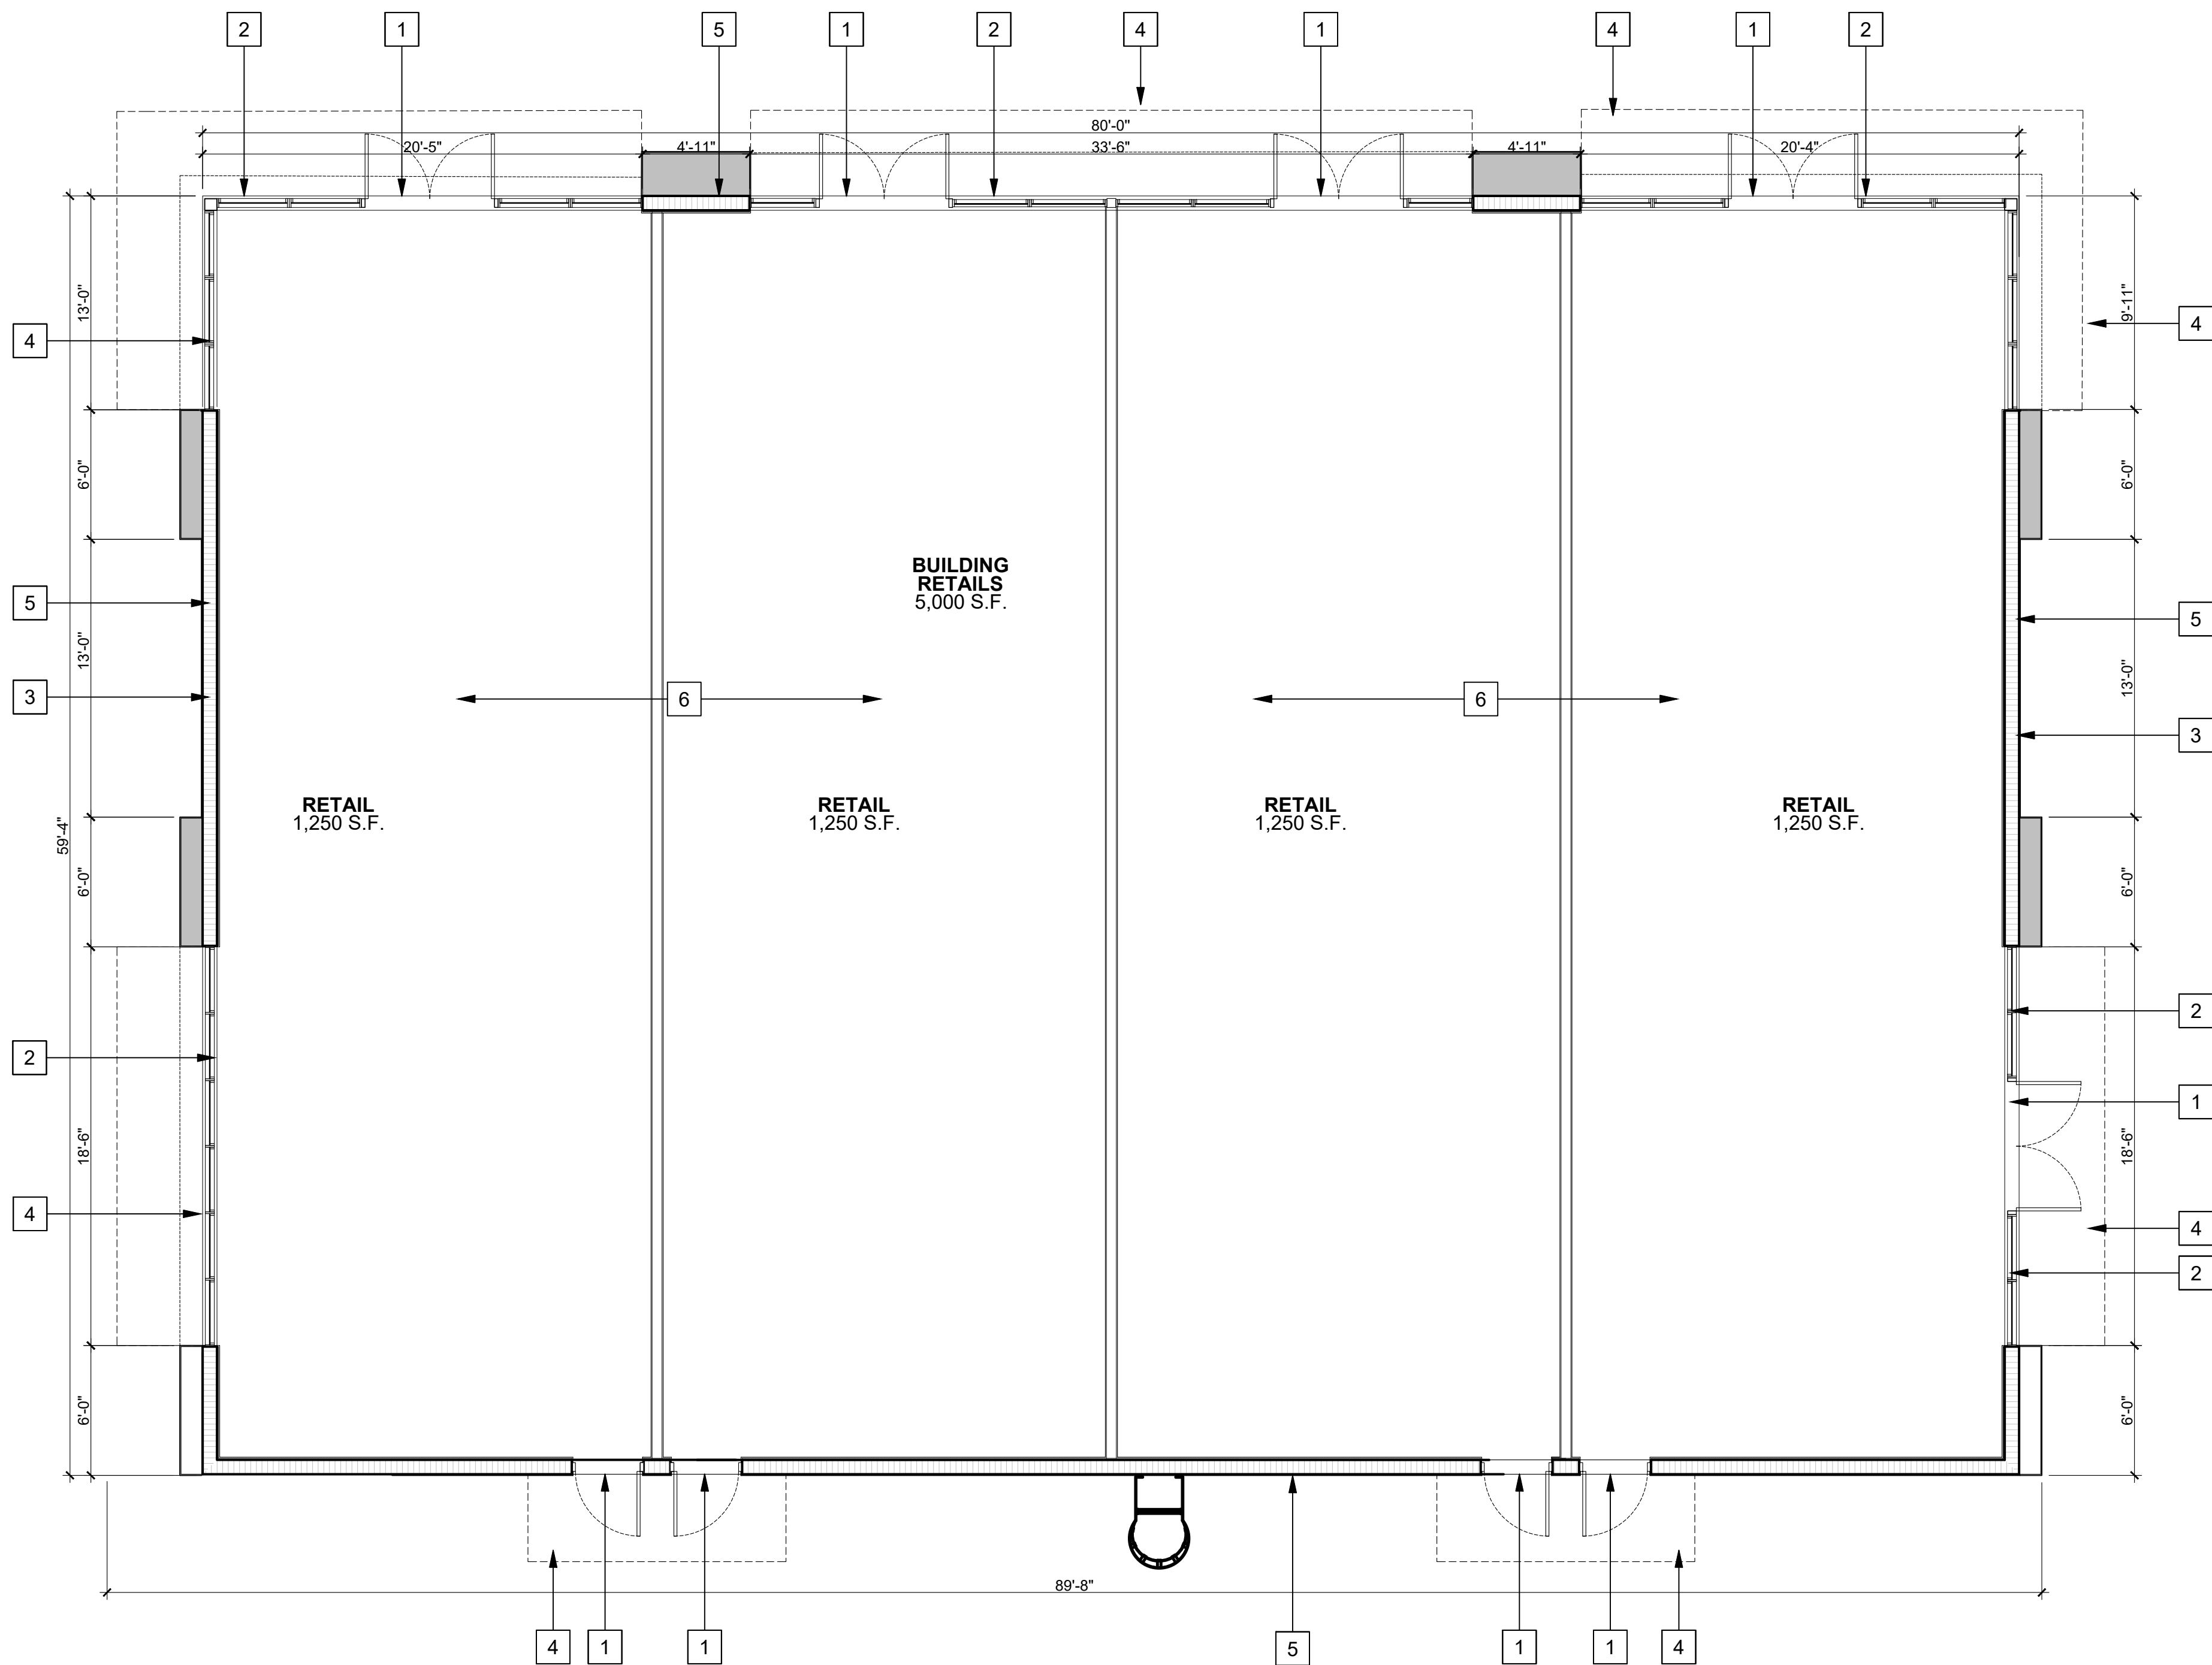

 FLOOR PLAN BUILDING 2  
SCALE: 1/8" = 1'-0"

KEY LEGEND

- |   |   |   |                    |
|---|---|---|--------------------|
| 1 | IMPACT RESISTANT DOOR.                    | 4 | METAL CANOPY       |
| 2 | IMPACT RESISTANT WINDOW.                  | 5 | CMU WALL           |
| 3 | PAINTED STUCCO WITH<br>SCORE LINES FINISH | 6 | INTERIOR PARTITION |