



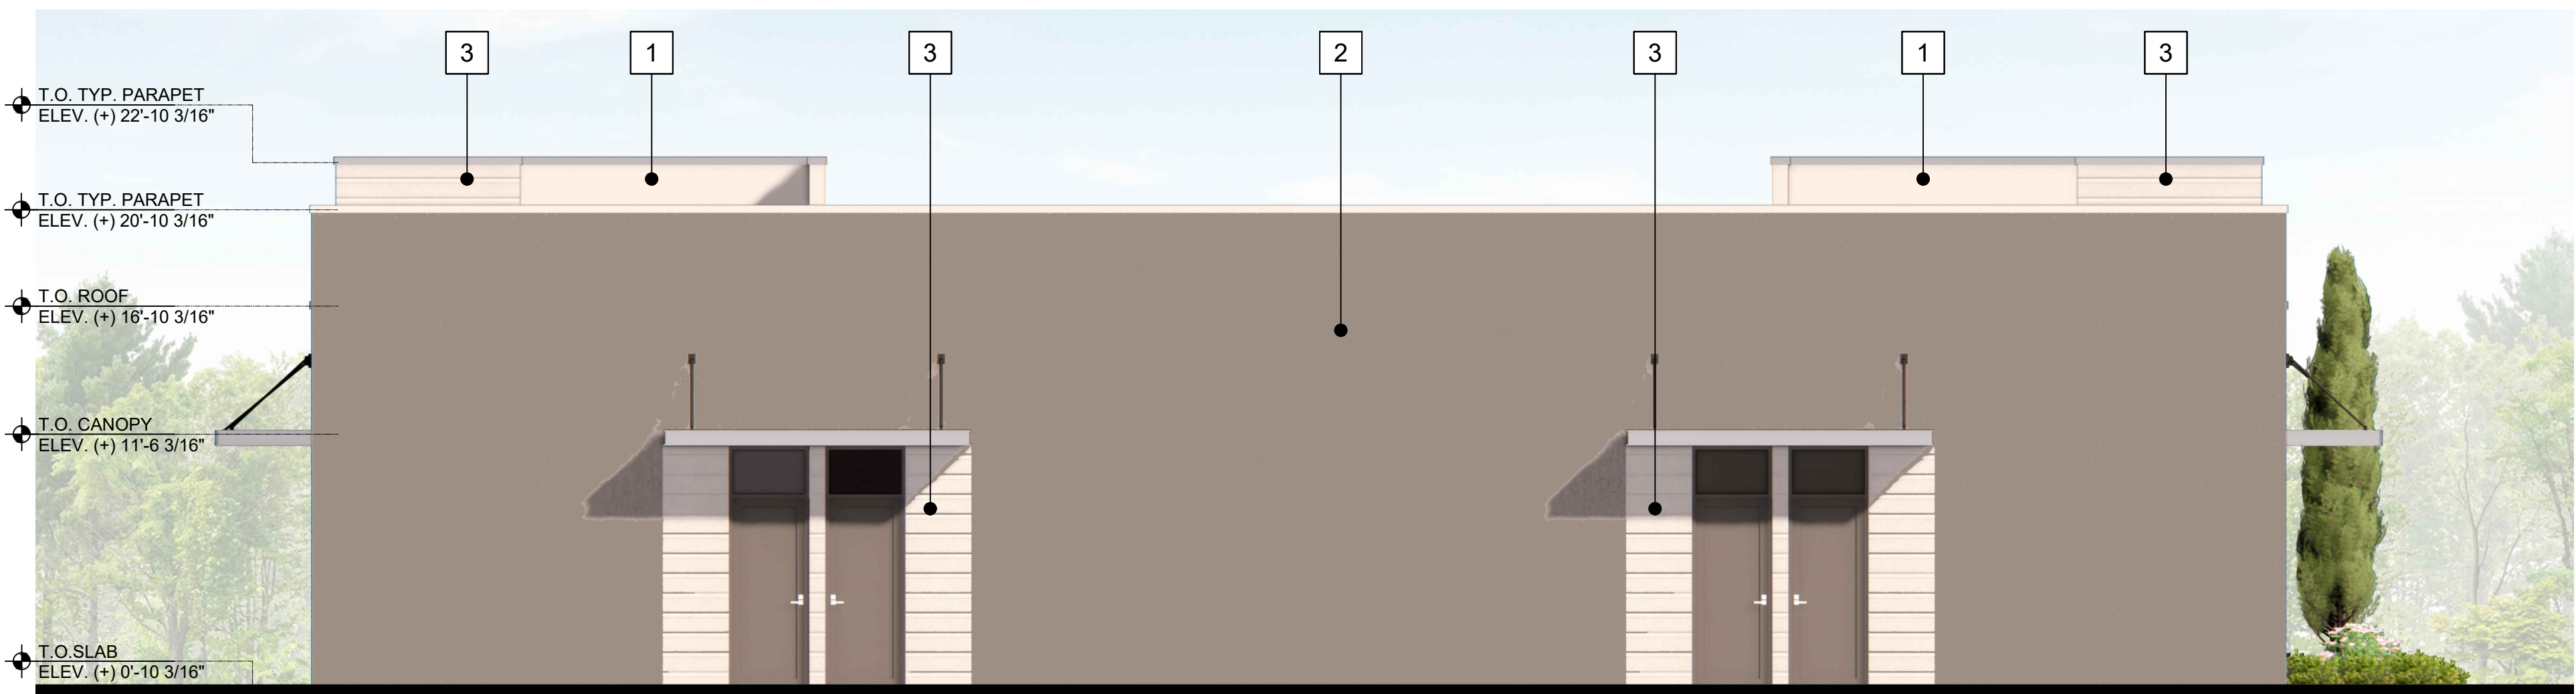


1 NORTH ELEVATION
SCALE: 1/8" = 1'-0"

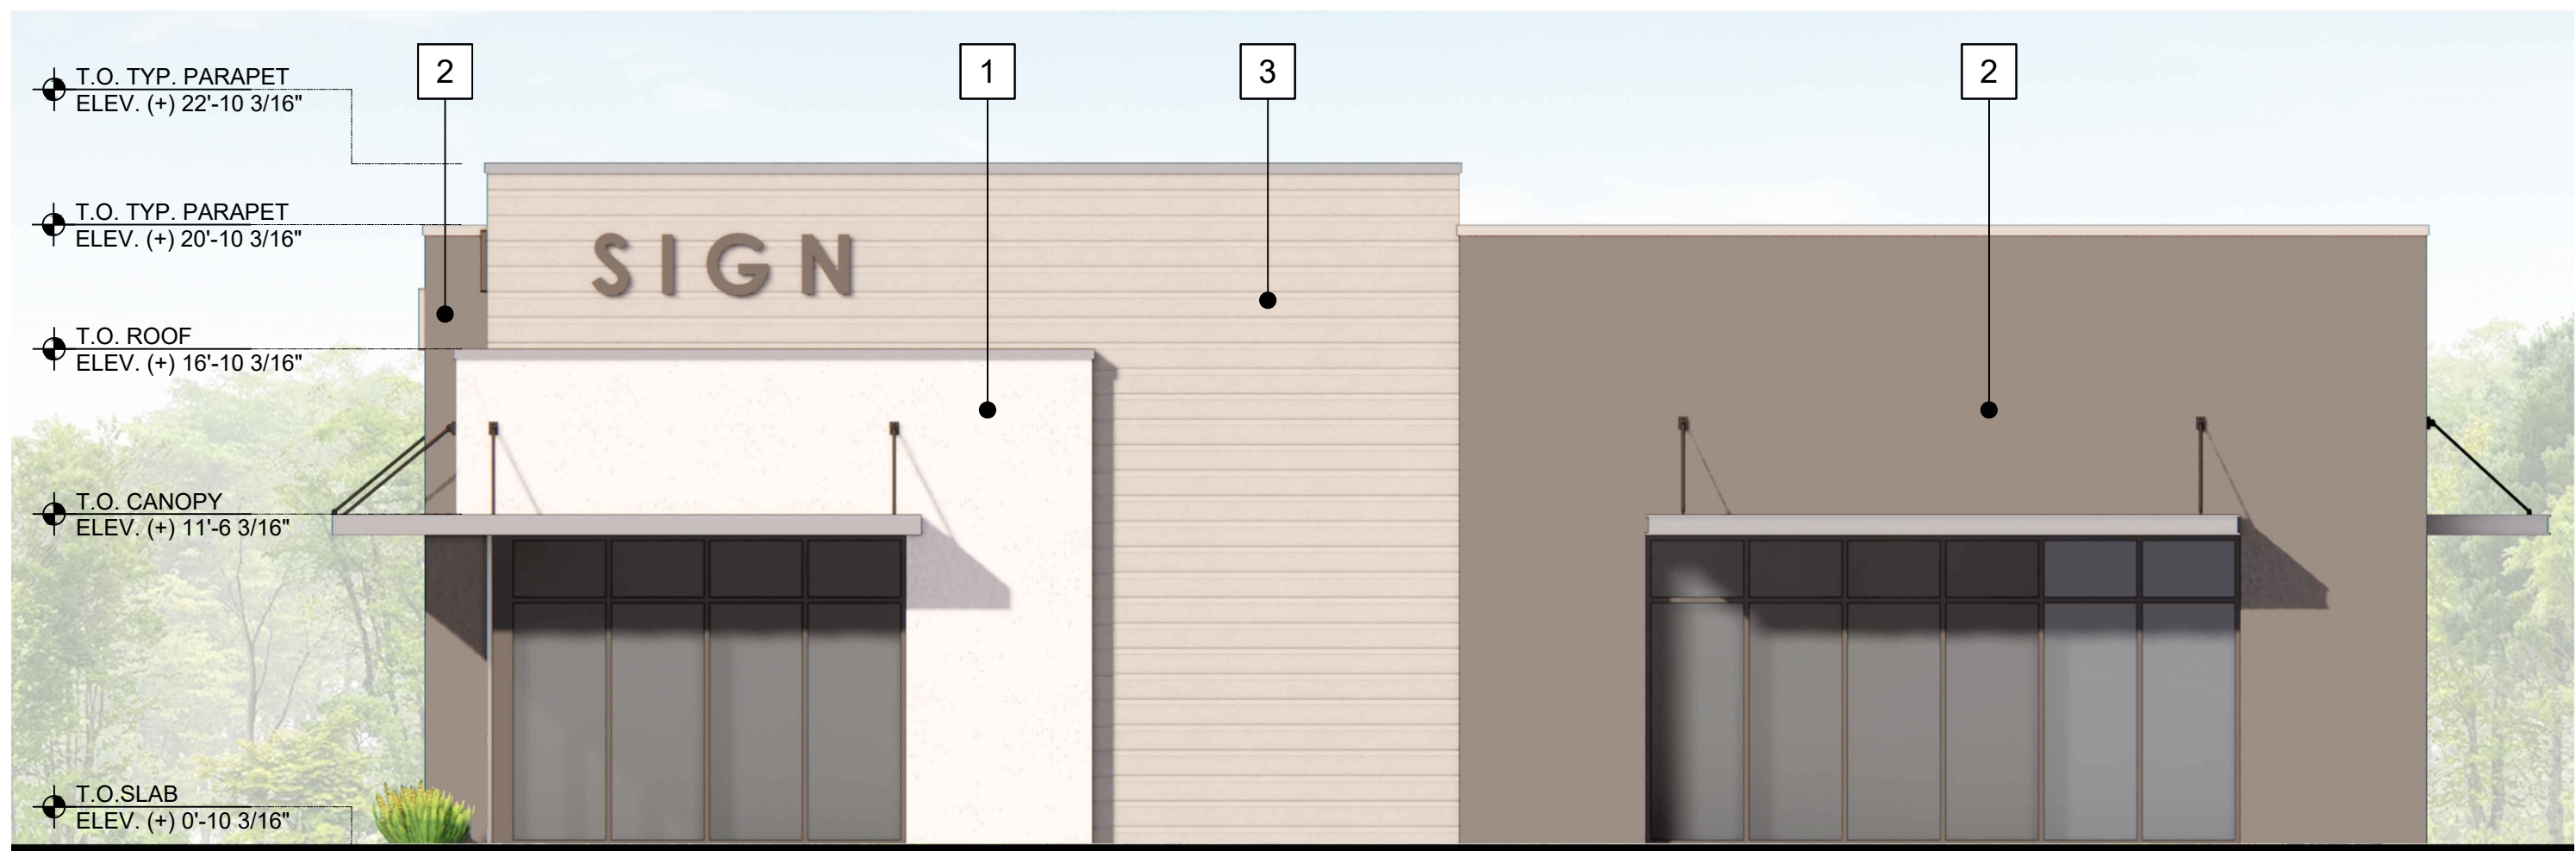

2 SOUTH ELEVATION
SCALE: 1/8" = 1'-0"



3 WEST ELEVATION
SCALE: 1/8" = 1'-0"

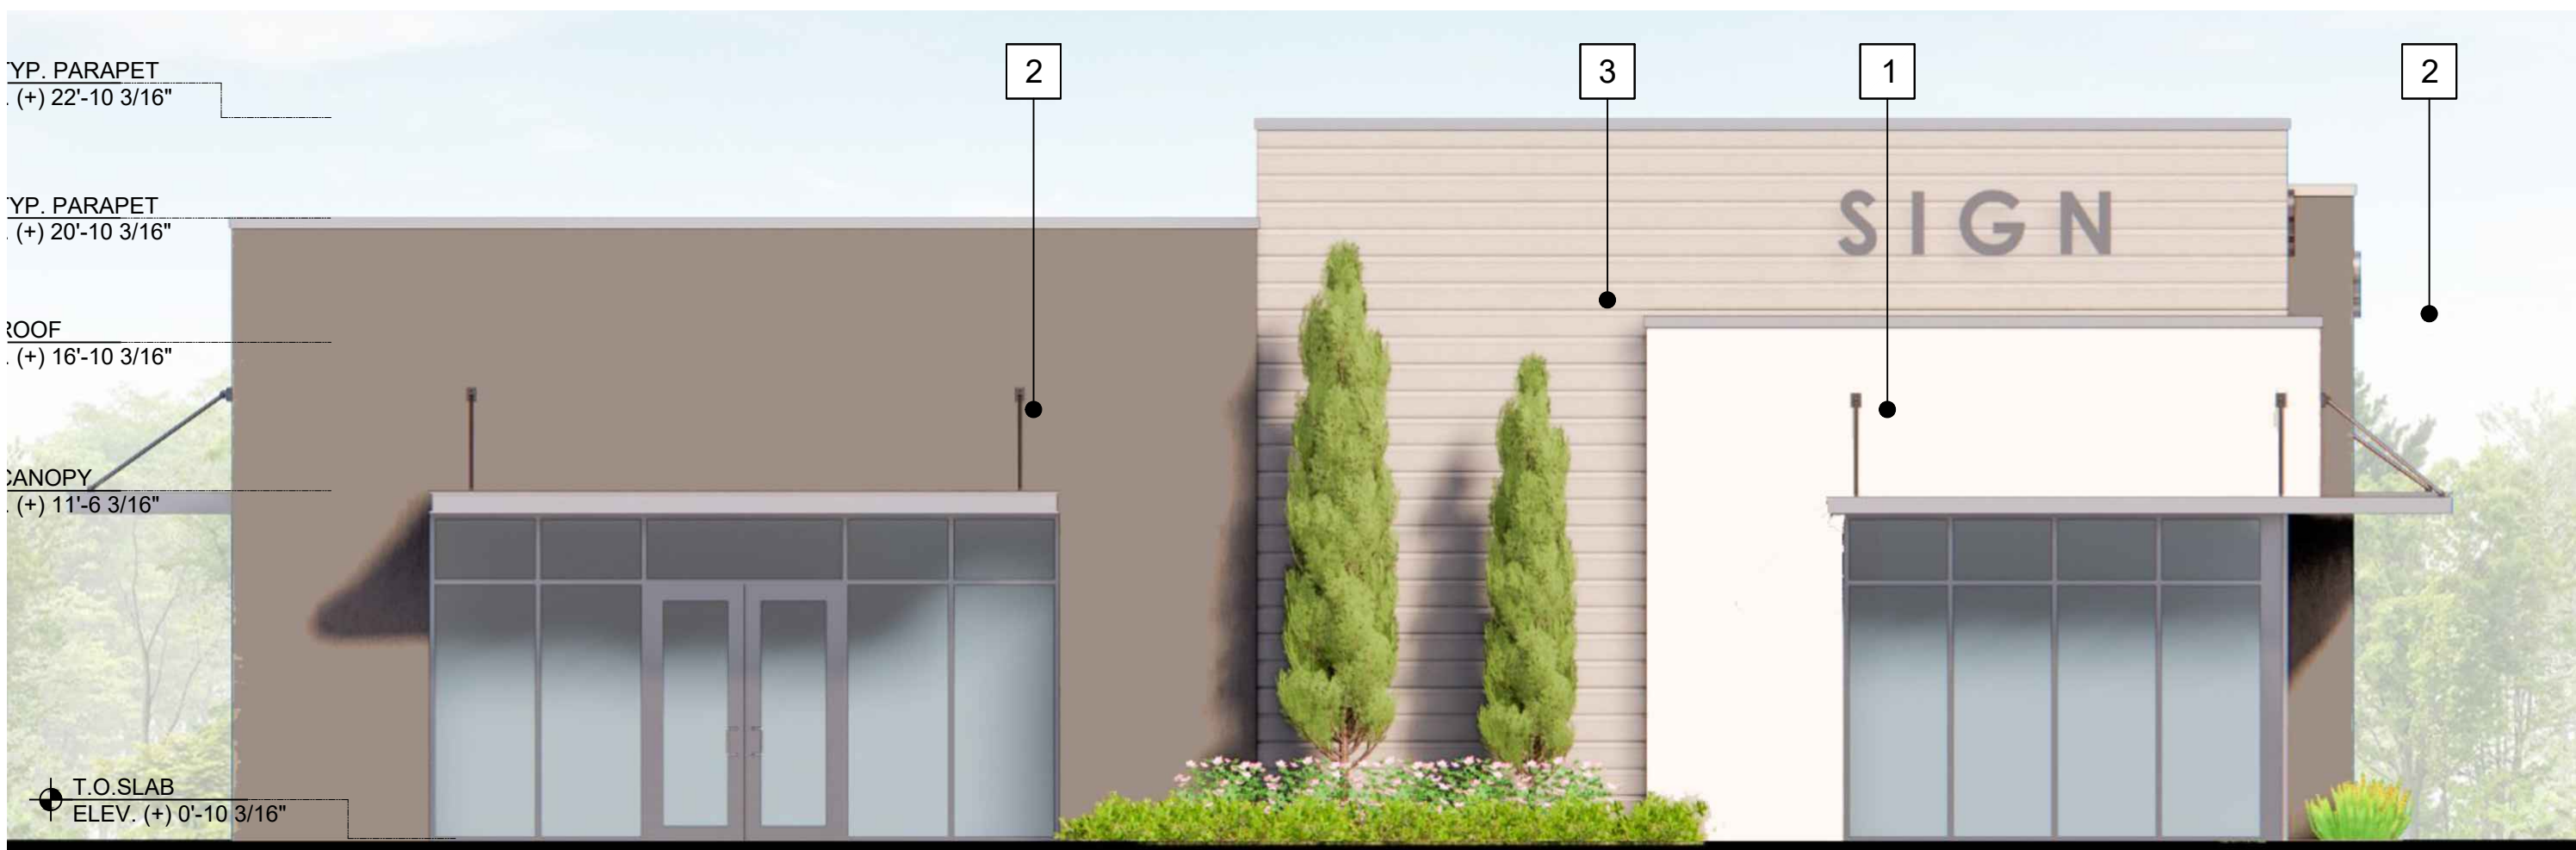

4 EAST ELEVATION
SCALE: 1/8" = 1'-0"


KEY LEGEND

- | | | | | | |
|---|--|---|------------------------|---|---|
| 1 | PAINTED STUCCO WITH SCORE LINES FINISH | 4 | IMPACT RESISTANT DOOR. | 7 | PARAPET METAL CAP / FLASHING. |
| 2 | PAINTED SMOOTH STUCCO FINISH. SW 6995 SUPERWHITE | 5 | CANOPY. | 8 | IMPACT RESISTANT WINDOW. STOREFRONT GLAZING TO BE TRANSPARENT GLASS |
| 3 | PAINTED SMOOTH STUCCO FINISH. SW 9163 TIN LIZZIE | 6 | PROPOSED SIGN AREA. | | |

MATERIAL LEGEND:



1
SW 6995
SUPERWHITE

 

2
SW 9163
TIN LIZZIE



3
SMOOTH WITH SCORE LINES
SW 7064
PASSIVE