




6A SOUTH EXTERIOR ELEVATION  
SCALE: 3/4" = 1'-0"



6A SOUTH EXTERIOR ELEVATION  
SCALE: 1/8" = 1'-0"

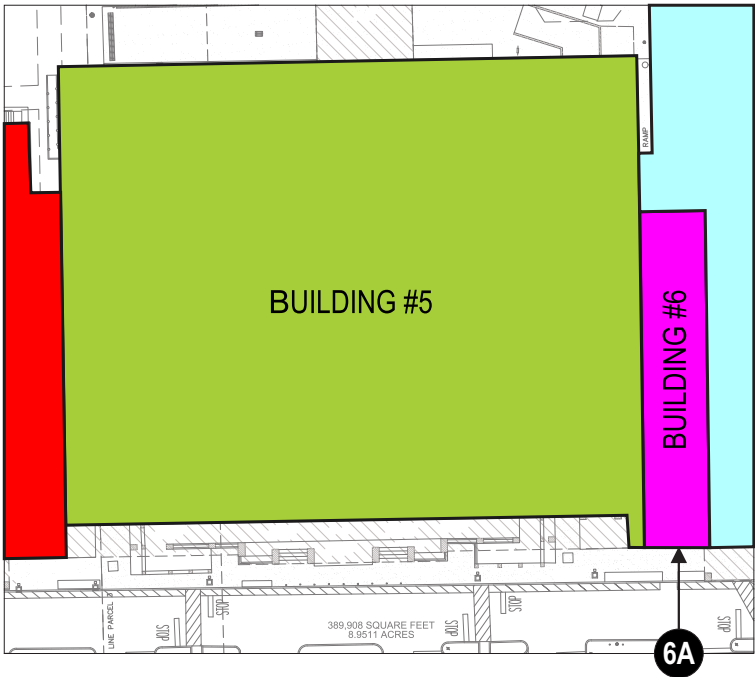

Sign Type	Description	Area	Qty.	Shown Sq. Ft.	Allowable Sq. Ft.	Illuminated
6A	BUILDING I.D. SIGN	2'-6" x 11'-8"	1x	29.2 SQ.FT.	63 SQ.FT.	YES



A VISUAL  
SOLUTIONS  
COMPANY.

7440 Fort Smallwood Road  
Baltimore, Maryland 21226  
800.854.0568

PROJECT TITLE:  
ECHO REALTY - POMPANO PLAZA

ORDER TITLE:  
ECHO REALTY - POMPANO PLAZA

CITY  
POMPANO

COUNTY

STATE  
FL

CODE ZIP

33062

DRAWING DATE  
05/29/25

GABLE REP  
JEC

PROJECT MGR.  
KL



ENGINEER OF RECORD SIGNATURE/DATE:

REVISION HISTORY

NO.	DATE	PREV DRWG	DESCRIPTION

All designs indicated in these drawings are the property of Gable.  
All copyrights reserved. No copies, transmissions, reproductions or  
electronic manipulation of any portion of these drawings in whole or in part  
are to be made without the express written permission of Gable.

PRODUCT TYPE:  
BUILDING #6 - ELEVATION A

DRAWING TYPE:  
COMPREHENSIVE SIGN PLAN

PROJECT NO.	TASK NO.	QTY.
100966	264425	1x
DWG. NO.	SHEET	
14783SR	21 OF 24	

AAC

PZ25-30000002