


TYPE DESCRIPTION

A	MAIN SITE ENTRY MONUMENT - E. McNAB ROAD
B	MAIN SITE ENTRY MONUMENT - S. FEDERAL HWY.

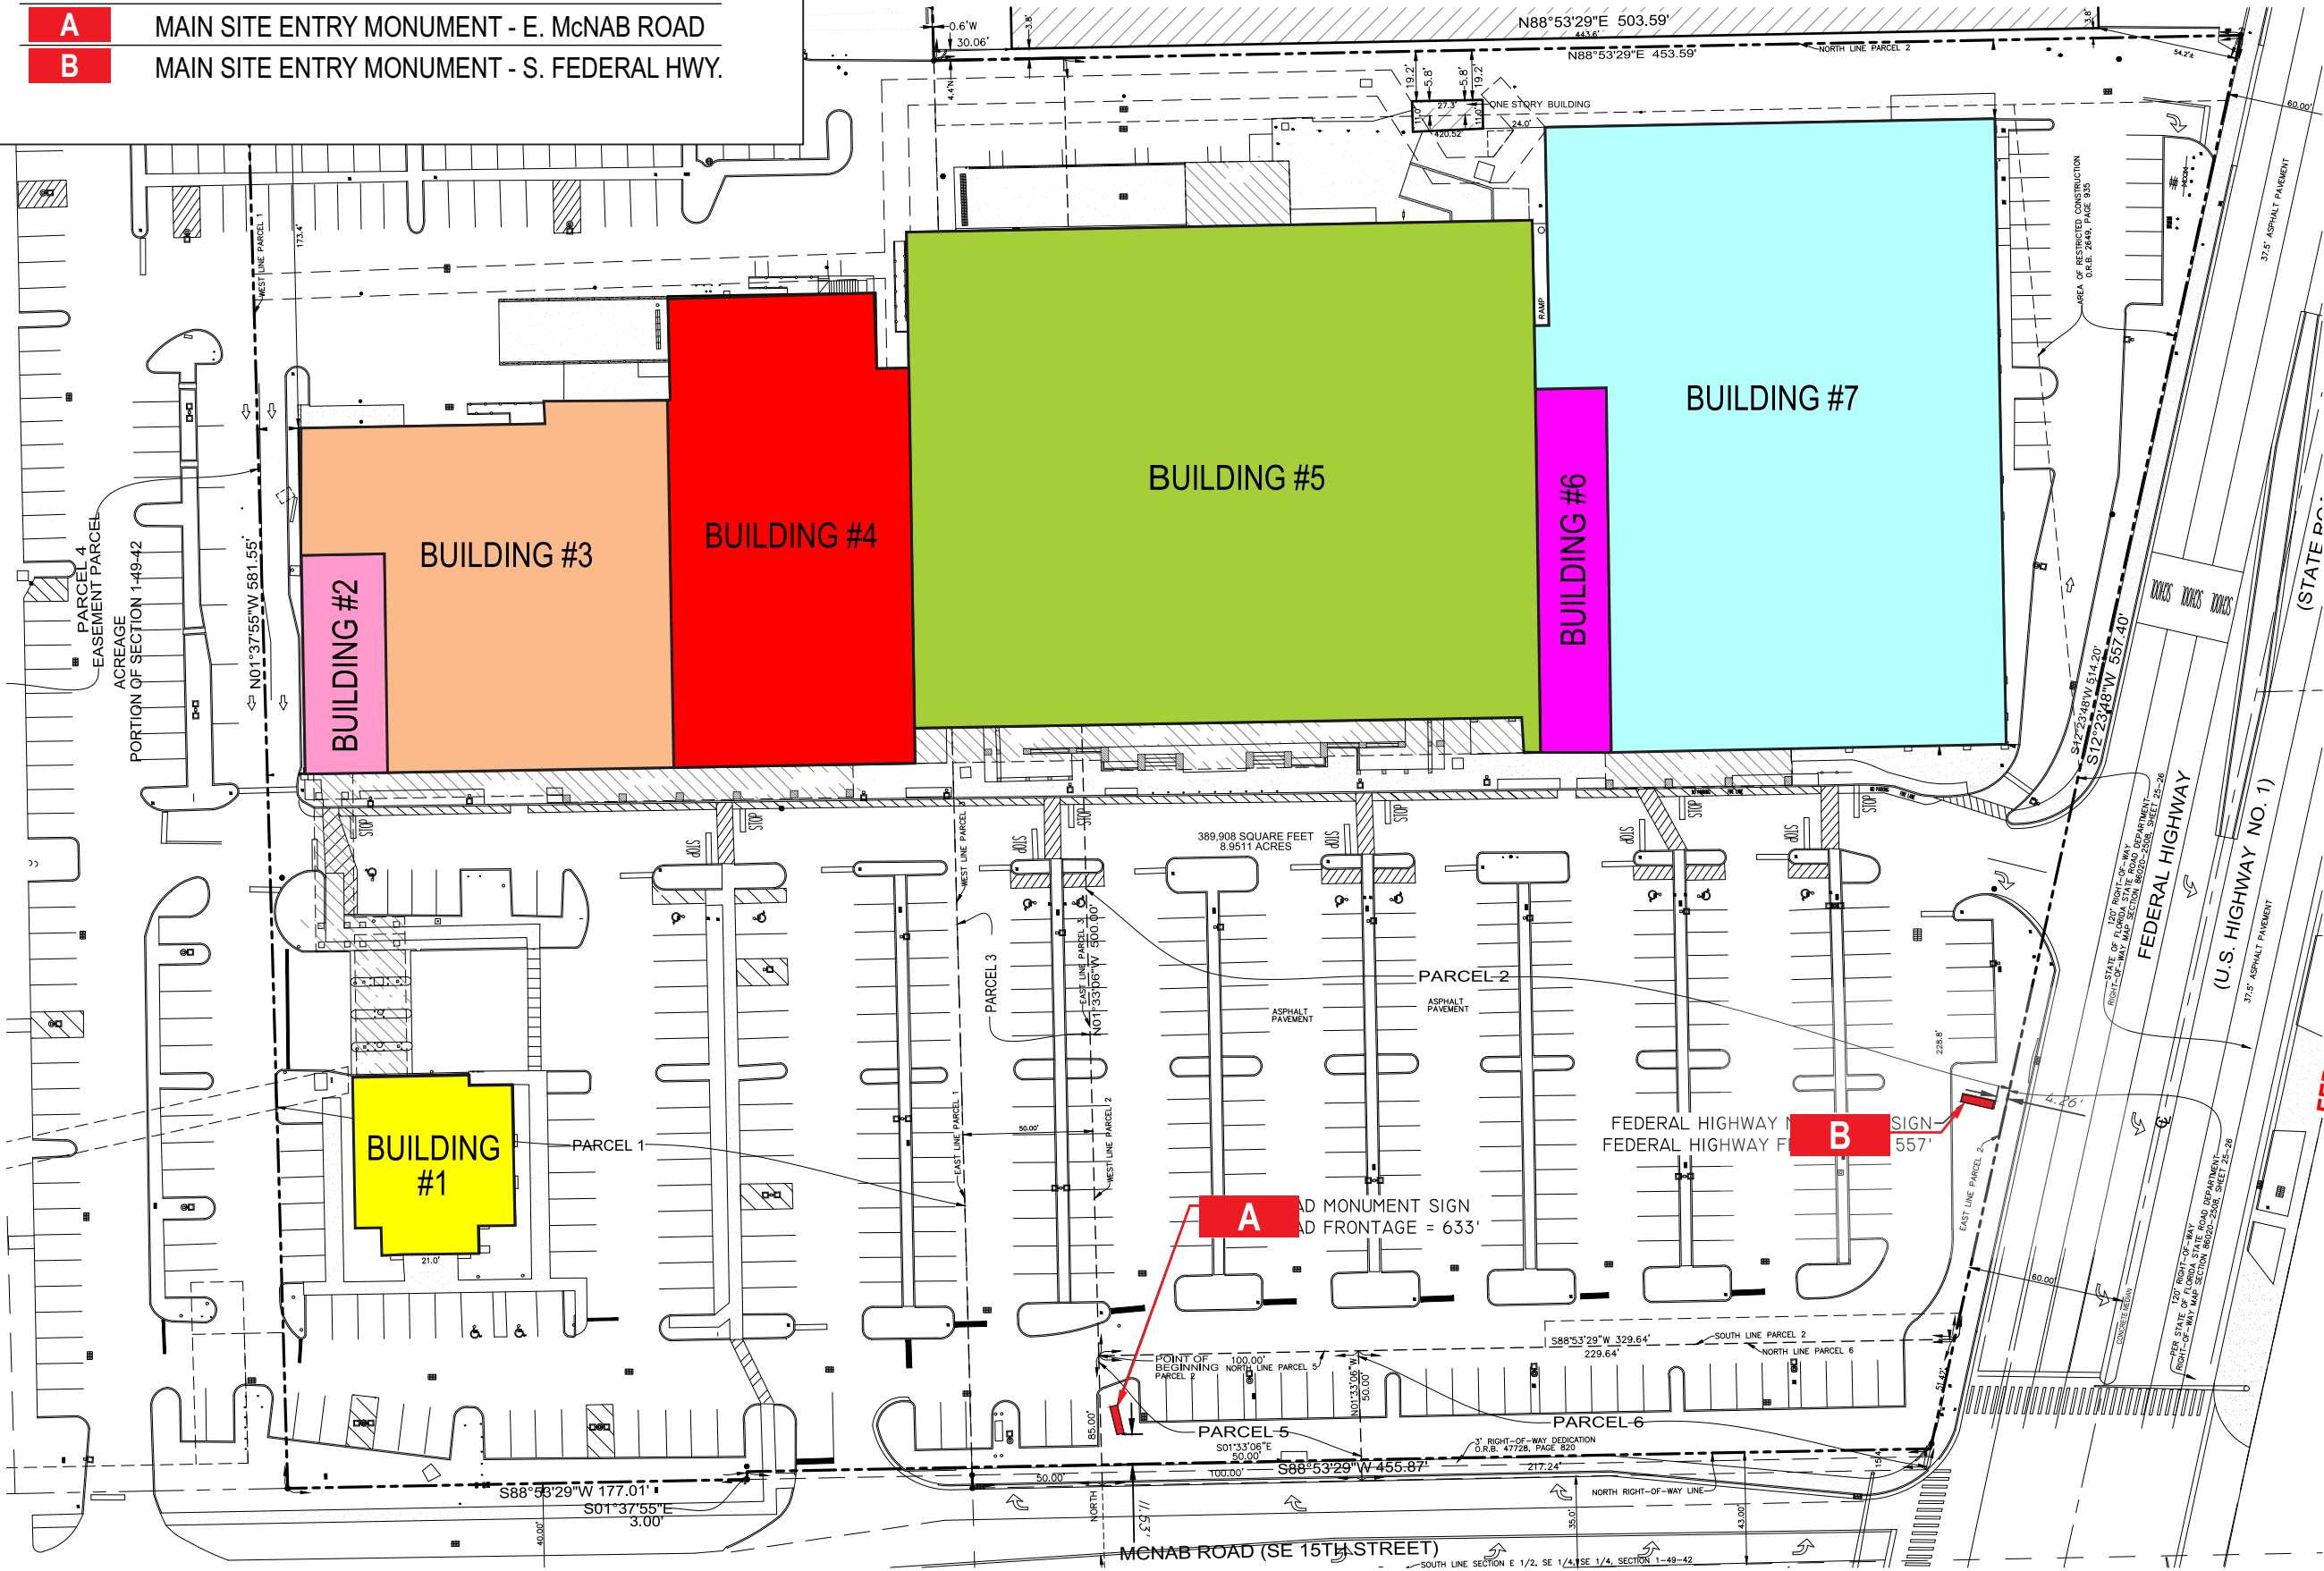

SITE PLAN

SCALE: 1/64" = 1'

MCNAB RD. FRONTAGE = 633.38'

AAC

PZ25-3000002



A VISUAL
SOLUTIONS
COMPANY.

7440 Fort Smallwood Road
Baltimore, Maryland 21226
800.854.0568

PROJECT TITLE:
ECHO REALTY - POMPANO PLAZA

ORDER TITLE:
ECHO REALTY - POMPANO PLAZA

CITY
POMPANO

COUNTY

STATE
FL

CODE ZIP

33062

DRAWING DATE
06/17/25

GABLE REP
JEC

PROJECT MGR.
KL



ENGINEER OF RECORD SIGNATURE/DATE:

REVISION HISTORY

NO.	DATE	PREV DRWG	DESCRIPTION

All designs indicated in these drawings are the property of Gable. All copyrights reserved. No copies, transmissions, reproductions or electronic manipulation of any portion of these drawings in whole or in part are to be made without the express written permission of Gable.

PRODUCT TYPE:
SITE PLAN

DRAWING TYPE:
COMPREHENSIVE SIGN PLAN

PROJECT NO.	TASK NO.	QTY.
100966	264425	
DWG. NO.	SHEET	
14783SR	4 OF 24	