




FRONT ELEVATION (NORTH)
SCALE 1/4" = 1'-0"

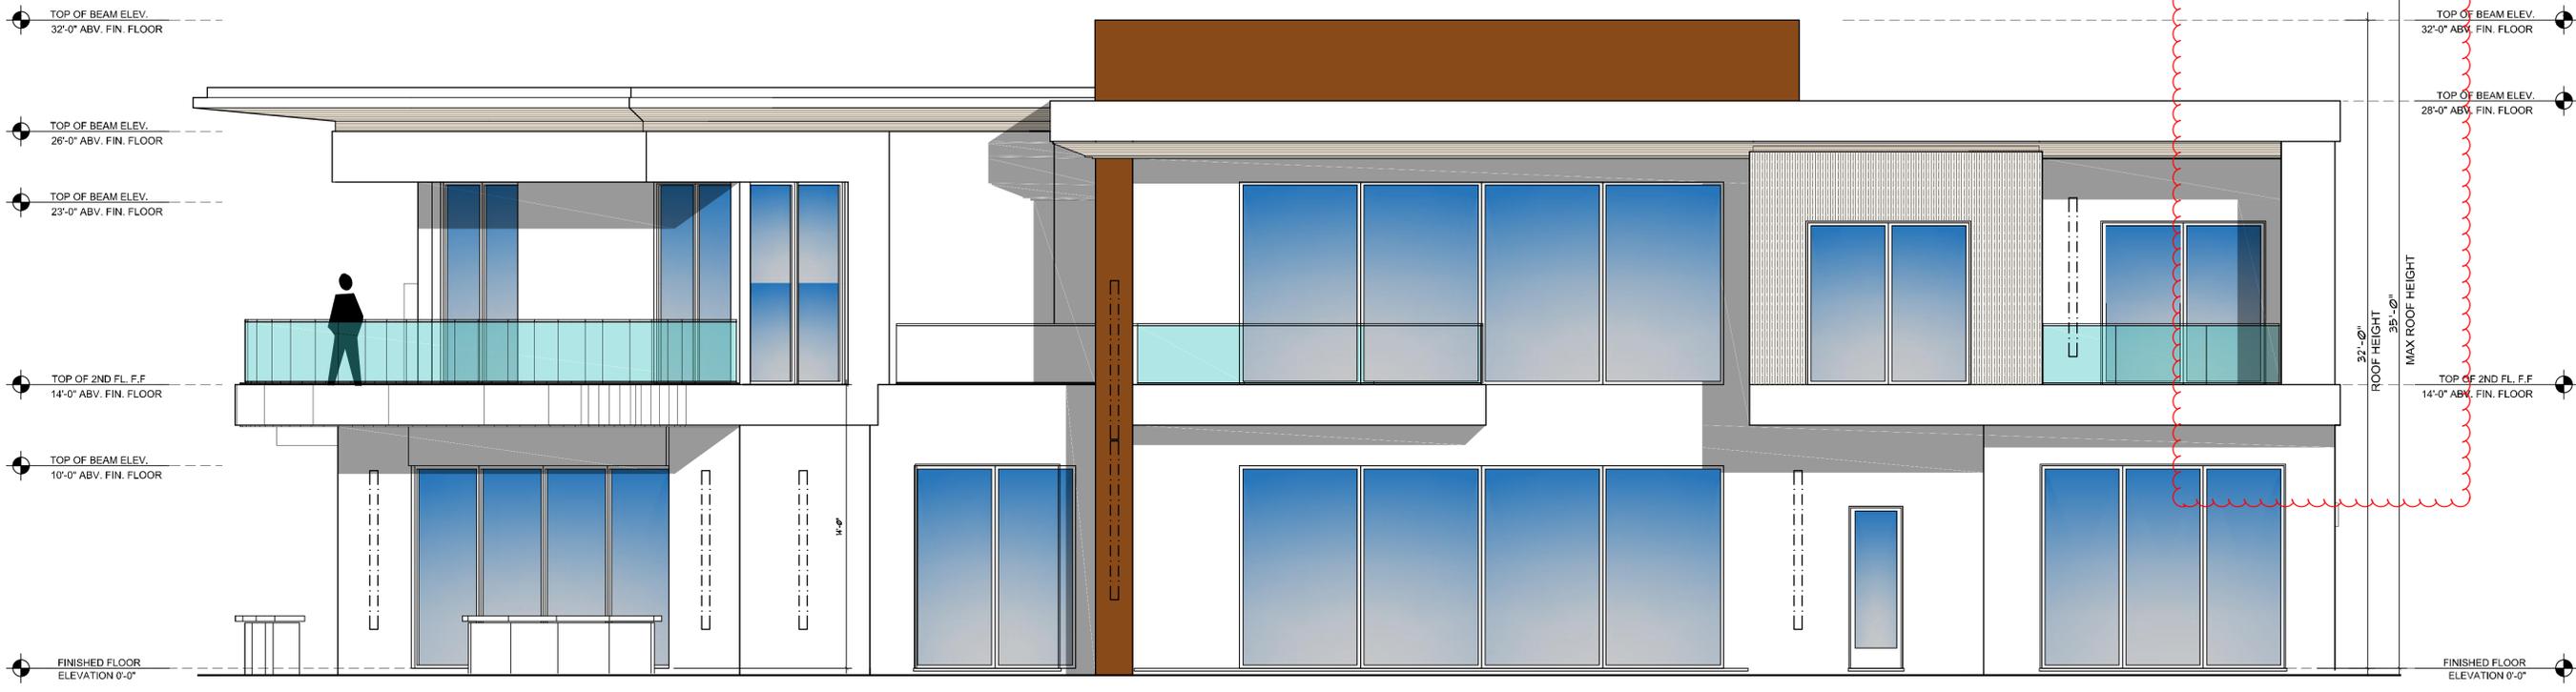

REAR ELEVATION (SOUTH)
SCALE 1/4" = 1'-0"

FOR CONSTRUCTION 11-16-21

REVISIONS	BY
CITY COMMENTS	JL 11-22
CITY COMMENTS	JL 8-22

FLORA RESIDENCE
 1251 NE 27TH WAY
 POMPANO BEACH, FL 33062

LICENSED PROFESSIONAL
 CHRIS R. BEALE, P.E.
 FLORIDA LICENSE NUMBER 81339

CLAY CUBE INC.
 751 PARK OF COMMERCE DRIVE
 SUITE #128 BOCA RATON FL, 33487
 Tel: (561) 271-5441
 EMAIL: CLAYCUBE@LIVE.COM
 DRAWN JL
 DATE 02/04/21
 SCALE 1/4" = 1'-0"

SHEET
A301
 OF 29 SHEETS