

TENANT IDENTITY / MANSARD ROOF SIGNAGE / SIGN TYPE E

SIGN TYPE E - ILLUMINATED 4" DEEP FRONT LIT CHANNEL LETTERS MOUNTED TO A 4" DEEP RACEWAY ON A MANSARD ROOF

Placement: Center on North elevation. East elevation: as illustrated

Dimensions: signs shall not exceed 1 square foot of sign area per 1 linear foot of tenant frontage.

Individual letters or logos not to exceed 20" or 24" inches in height for 1 line of copy.


Letters: Faces - Red or White // Returns & Trims - Duranodic Bronze

Raceway to match existing roof color.

Font: Helvetica Neue LT Pro Bold or nationally recognized or trademark font and/or colors will be considered.


Materials: Aluminum returns, acrylic faces. // **Illumination:** Internally illuminated with white LEDs.

Design: **SIGN TYPE E** will be mounted to 4" deep raceway.

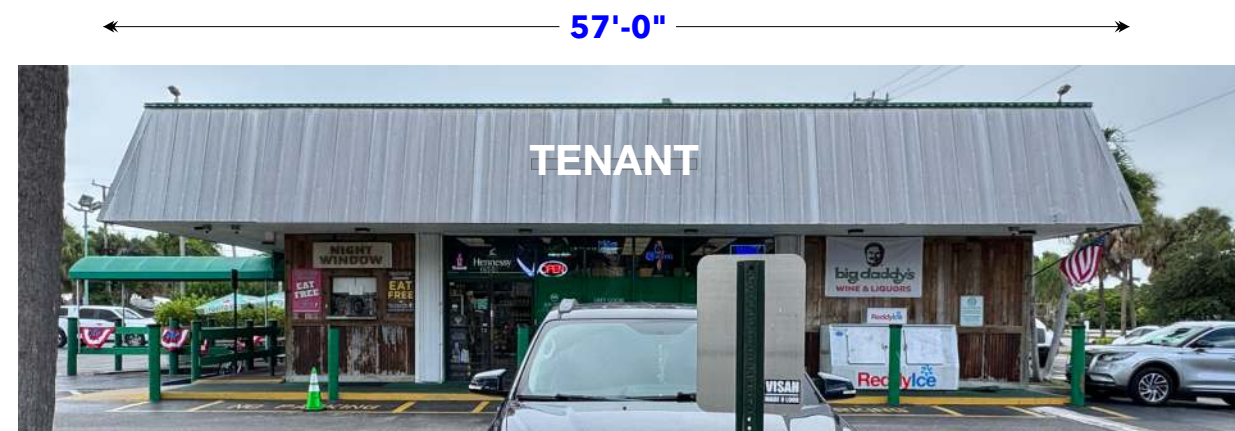

NORTH ELEVATION

Scale: 3/32" = 1'

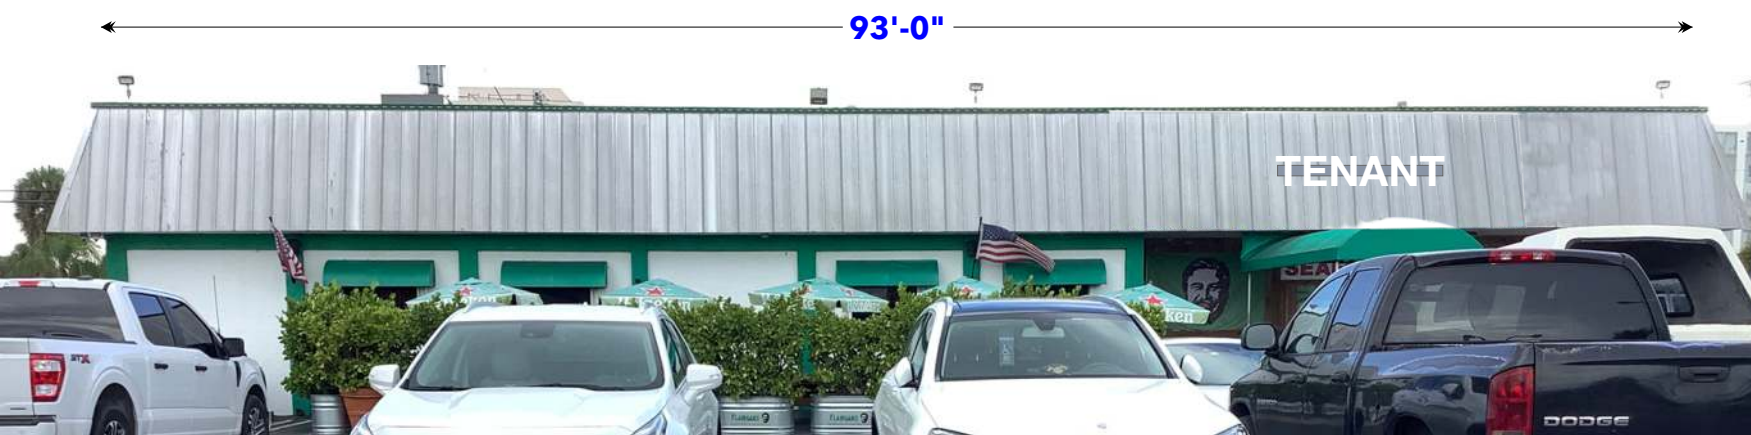

EAST ELEVATION

Scale: 3/32" = 1'



Scale: 1/2" = 1'



Scale: 1/2" = 1'