



PROJECT DATA:				
ZONING DISTRICT:	CF - COMMUNITY FACILITIES			
LOT AREA:	1,413.15 SF	= 100.0%		
ACRES:	32.44 AC			
PRINCIPAL USE	CEMETERY			
DESCRIPTION	AREA - FOOTPRINT	TYPE	REMARKS	
BUILDING No. 1	11,907 SF	FUNERAL HOME - (2) FLOOR	EXISTING TWO FLOOR- NO CHANGES	
BUILDING No. 2	3,471 SF	MAUSOLEUM	EXISTING - NO CHANGES	
BUILDING No. 3	5,471 SF	MAUSOLEUM	EXISTING - NO CHANGES	
BUILDING No. 4	54,981 SF	MAUSOLEUM	EXISTING - NO CHANGES	
BUILDING No. 5	1,261 SF	MAUSOLEUM	EXISTING - NO CHANGES	
BUILDING No. 6	8,892 SF	MAUSOLEUM	EXISTING TWO FLOOR - NO CHANGES	
BUILDING No. 7	1,074 SF	MAUSOLEUM	EXISTING - NO CHANGES	
BUILDING No. 8	1,074 SF	MAUSOLEUM	EXISTING - NO CHANGES	
BUILDING No. 9	2,316 SF	MAUSOLEUM	EXISTING - NO CHANGES	
BUILDING No. 10	2,270 SF	MAUSOLEUM	EXISTING - NO CHANGES	
BUILDING No. 11	5,148 SF	MAUSOLEUM	EXISTING - NO CHANGES	
EXISTING TOTAL AREA	92,058 SF		EXISTING - NO CHANGES	
BUILDING No. 12	1,236 SF	MAUSOLEUM	NEW	
BUILDING No. 13	1,236 SF	MAUSOLEUM	FUTURE	
NEW TOTAL AREA	2,472 SF			


PERVIOUS & IMPERVIOUS			
DESCRIPTION	AREA	%	REMARKS
LOT AREA:	1,413,315 SF	100%	
PERVIOUS AREA (EXISTING)	1,103,654 SF	78.08%	
PERVIOUS AREA (NEW)	1,101,082 SF	77.92%	
IMPERVIOUS AREA (EXISTING)	309,661 SF	21.92%	INCLUDING ROADS, SIDEWALKS & BUILDINGS
IMPERVIOUS AREA (NEW)	312,233 SF	22.08%	INCLUDING ROADS, SIDEWALKS & BUILDINGS

BUILDING HEIGHT			
DESCRIPTION	HEIGHT	TYPE	REMARKS
BUILDING No. 12	15'-9"	MAUSOLEUM	NEW - ONE FLOOR
BUILDING No. 13	15'-9"	MAUSOLEUM	FUTURE - ONE FLOOR

BUILDING CODE INFO	
FLORIDA BUILDING CODE 2023 8th EDITION	
OCCUPANCY - GROUP S2 LOW HAZARD	
OCCUPANCY: STORAGE	
TYPE CONSTRUCTION - TYPE IIB	
SQUARE FOOTAGE	
MAUSOLEUM 12 (PROPOSED)	1,236 SF
MAUSOLEUM 13 (FUTURE)	1,236 SF
TOTAL	2,472 SF
REMARKS	



TOTAL OF CRYPTS MAUSOLEUM 12	
SINGLES	162 CRYPTS
TANDEMS	78 CRYPTS X 2 = 156 CRYPTS
COUCH	-----
TOTAL	318 CRYPTS
NICHES	200 NICHES

TOTAL OF CRYPTS MAUSOLEUM 13	
SINGLES	162 CRYPTS
TANDEMS	78 CRYPTS X 2 = 156 CRYPTS
COUCH	-----
TOTAL	318 CRYPTS
NICHES	200 NICHES

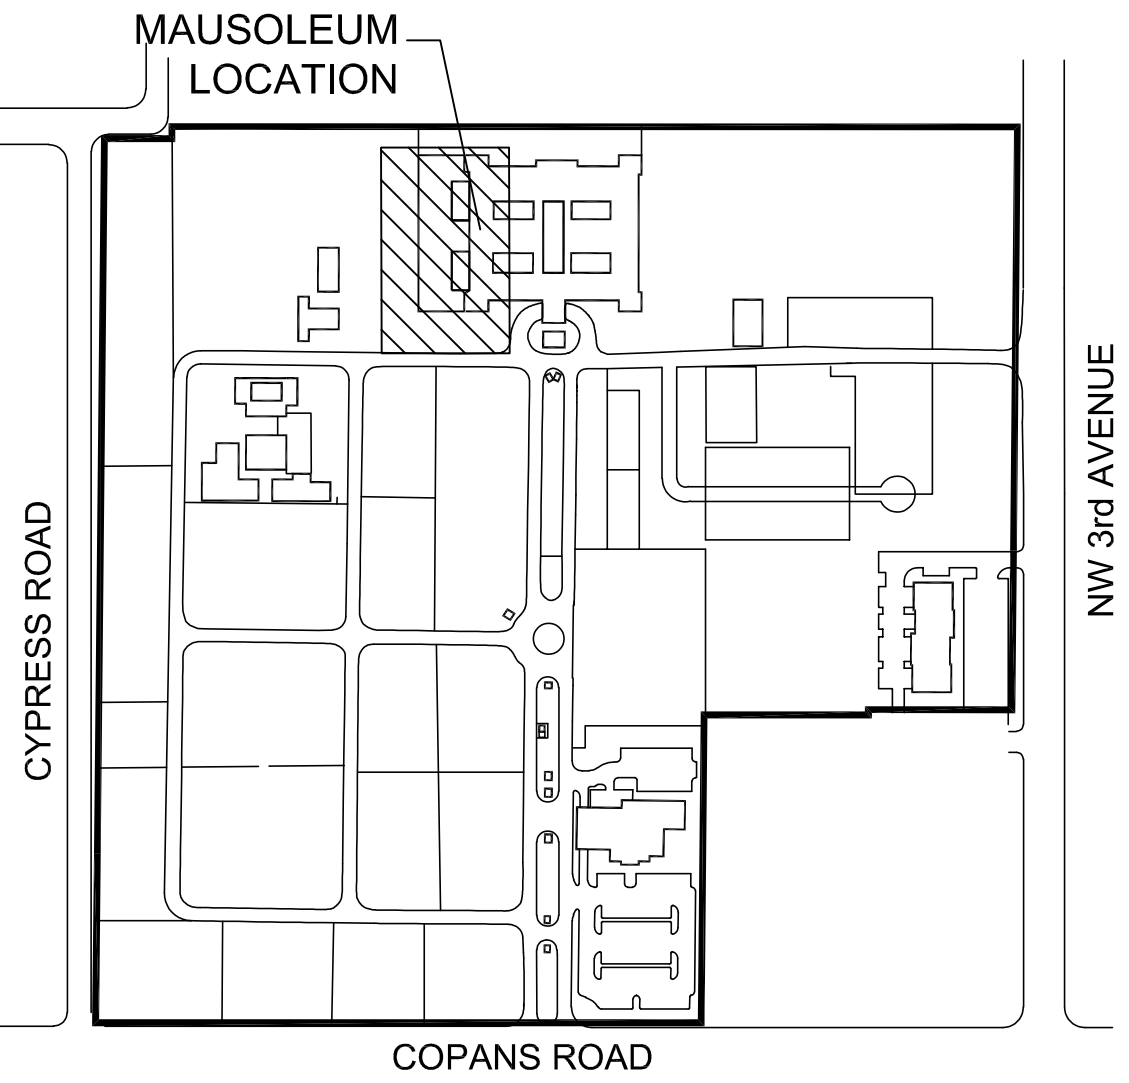

LOCATION MAP

N.T.S.

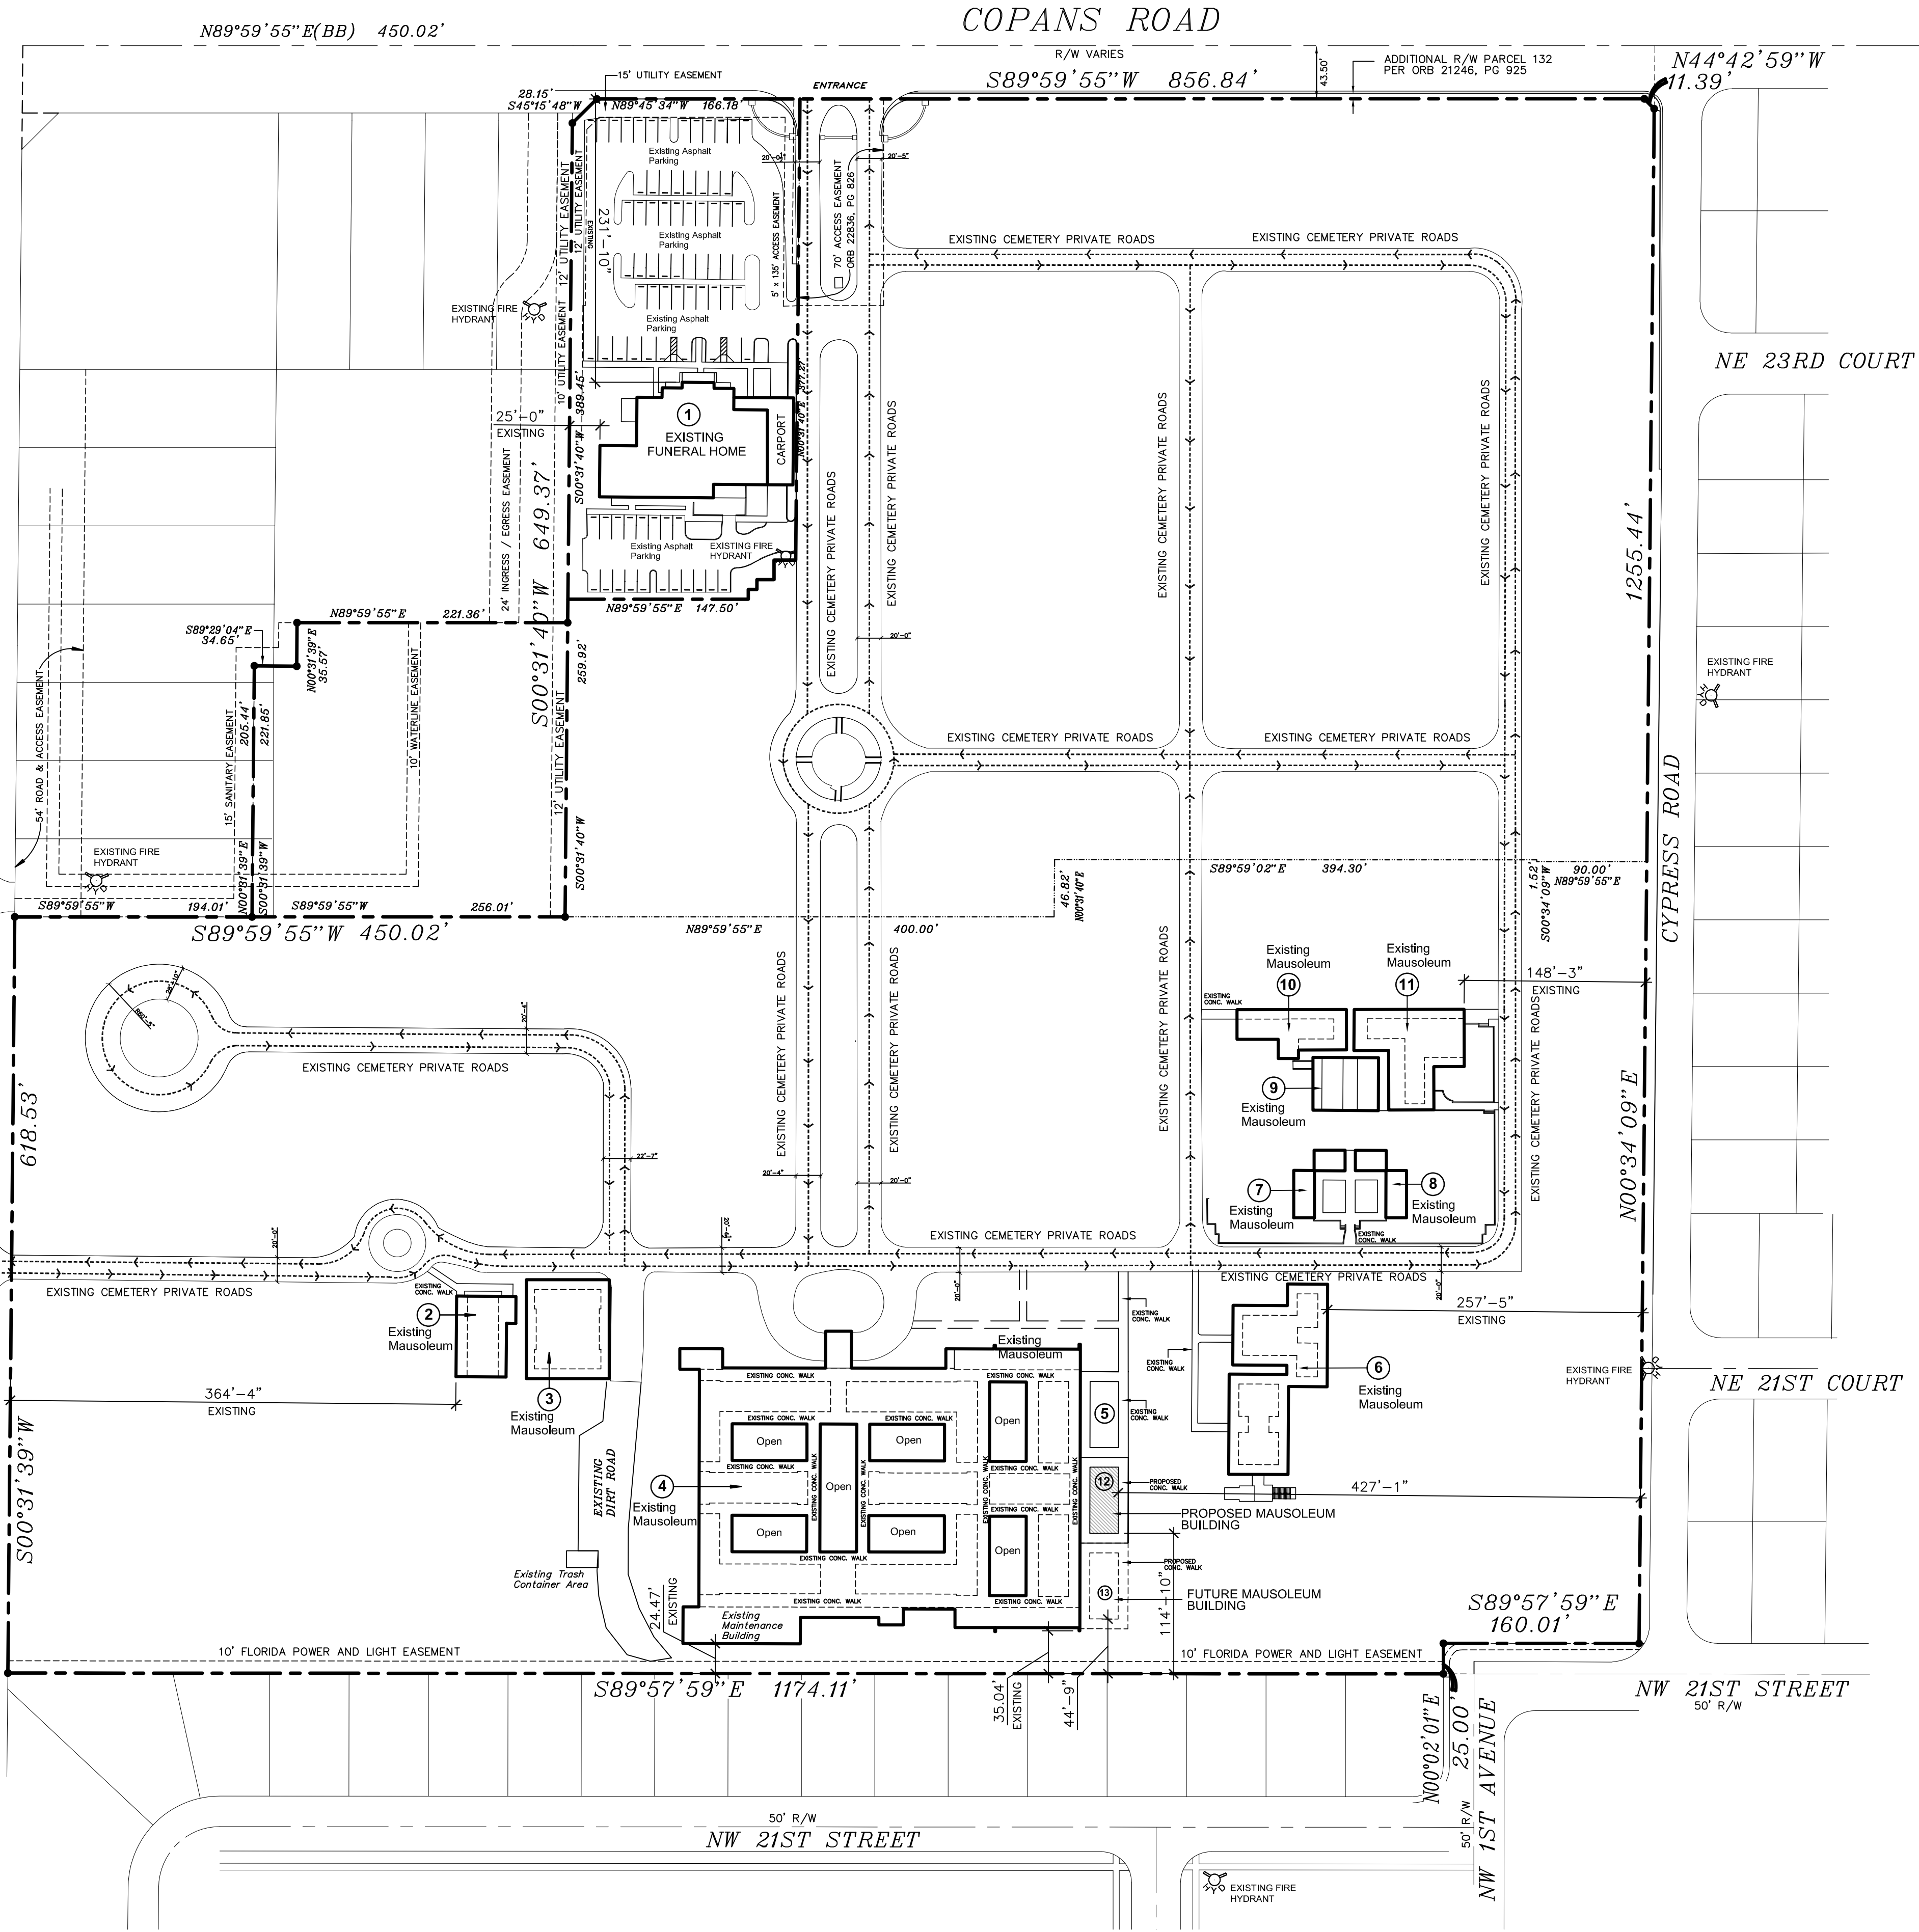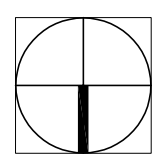

Existing Circulation Site Plan  
Scale: 1"=80'

**DRC**

PZ25-12000004

04.02.2025