


**PROPOSED & FUTURE BUILDINGS FLOOR PLAN**  
PROPOSED BUILDING 12 & FUTURE BUILDING 13

SCALE: 3/6"=1'-0"

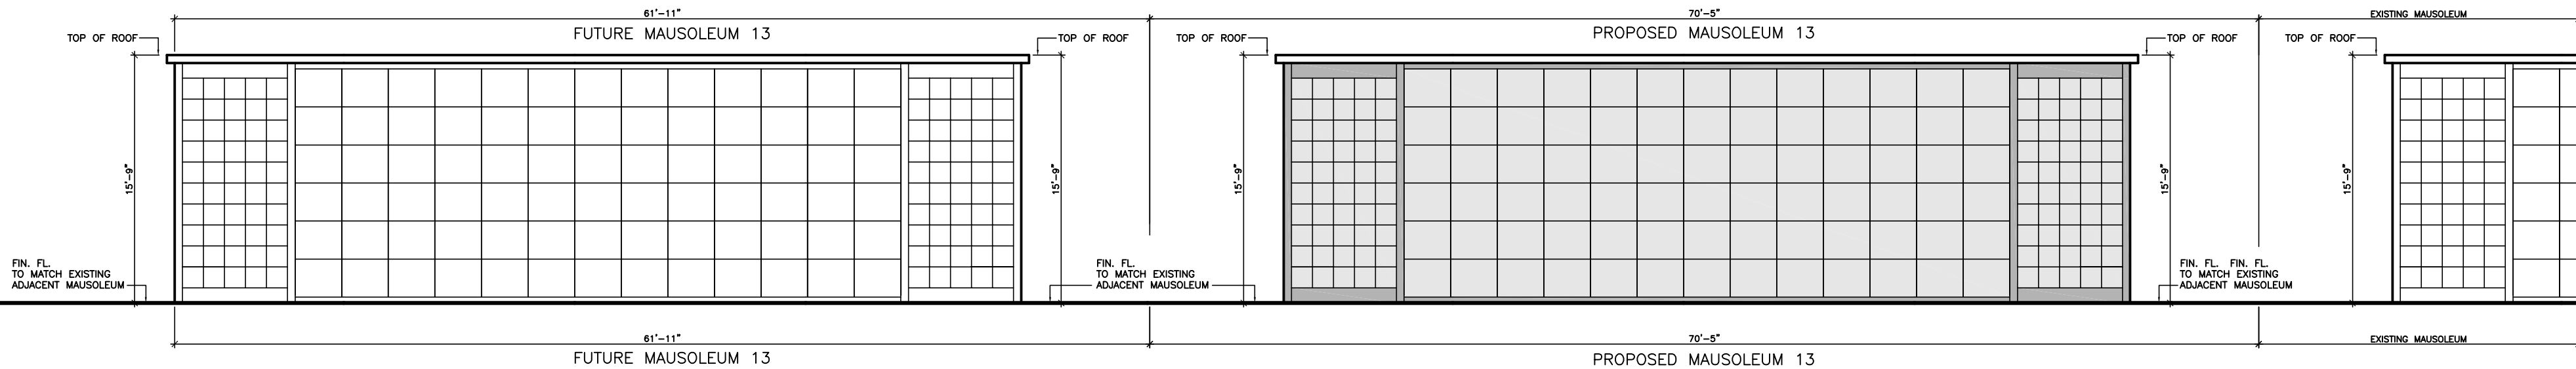

**PROPOSED & FUTURE BUILDINGS ELEVATIONS**  
PROPOSED BUILDING 12 & FUTURE BUILDING 13

SCALE: 1/8"=1'-0"

BUILDINGS AREAS	
MAUSOLEUM 12 (PROPOSED)	1,236 SF
MAUSOLEUM 13 (FUTURE)	1,236 SF
TOTAL	2,472 SF
REMARKS	

TOTAL OF CRYPTS MAUSOLEUM 12	
SINGLES	162 CRYPTS
TANDEMS	78 CRYPTS X 2 = 156 CRYPTS
COUCH	-----
TOTAL	318 CRYPTS
NICHES	200 NICHES

TOTAL OF CRYPTS MAUSOLEUM 13	
SINGLES	162 CRYPTS
TANDEMS	78 CRYPTS X 2 = 156 CRYPTS
COUCH	-----
TOTAL	318 CRYPTS
NICHES	200 NICHES

**DRC**

PZ25-12000004

04.02.2025