




**EAST ELEVATION**  
**BUILDING 12** SCALE: 1/4"=1'-0"

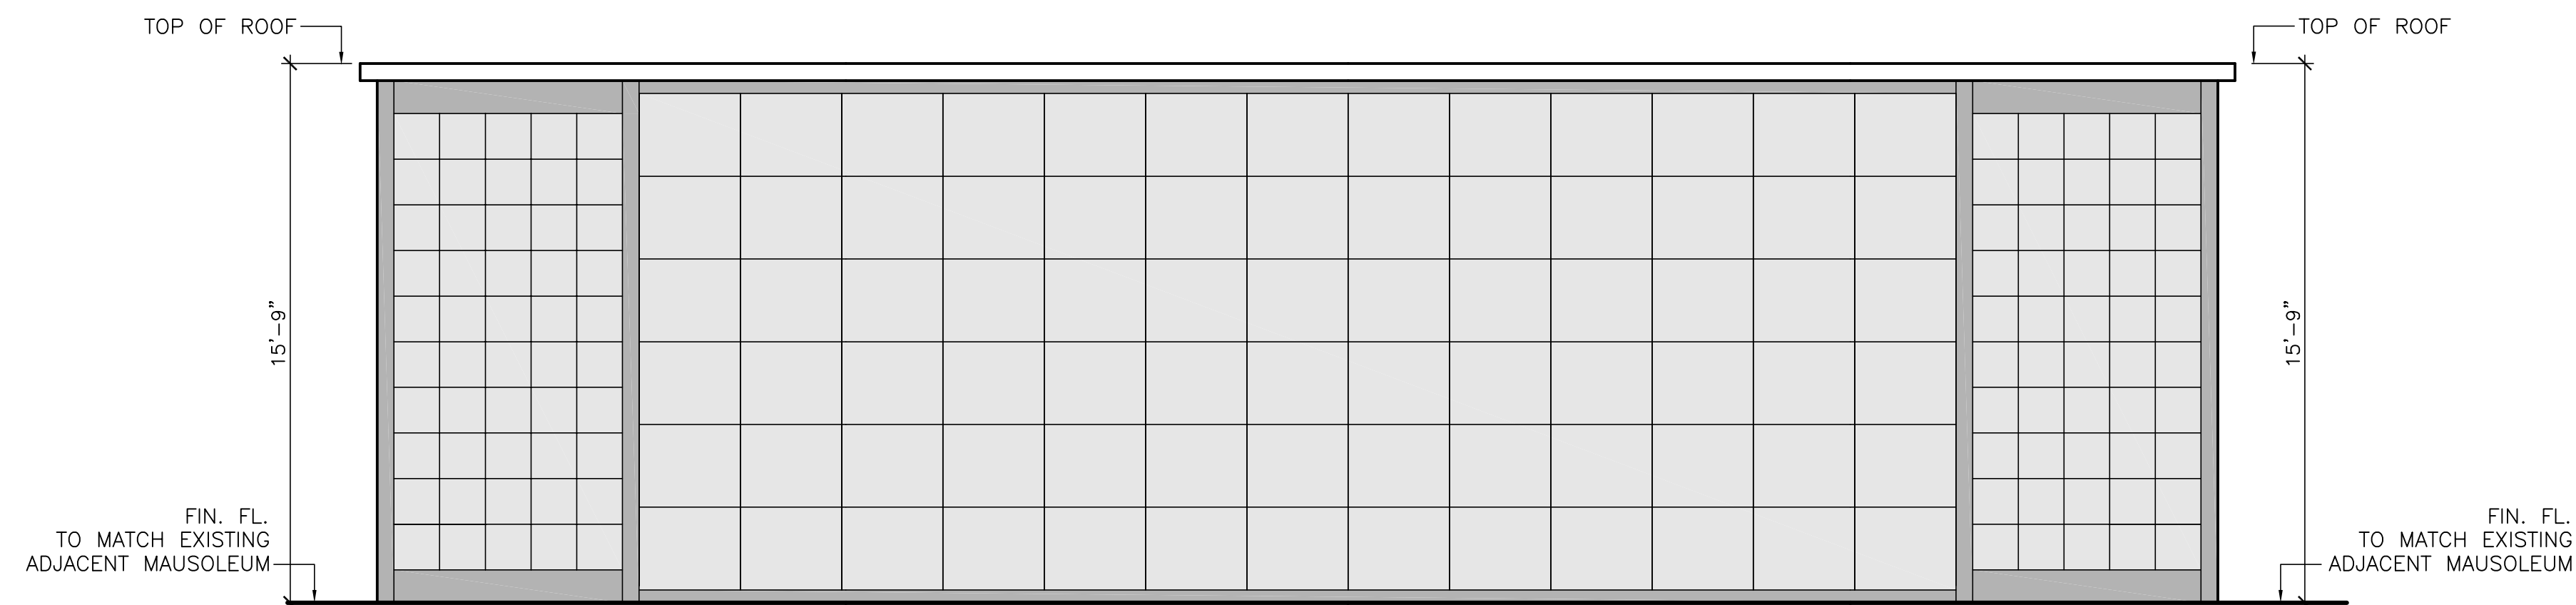

**WEST ELEVATION**  
**BUILDING 12** SCALE: 1/4"=1'-0"

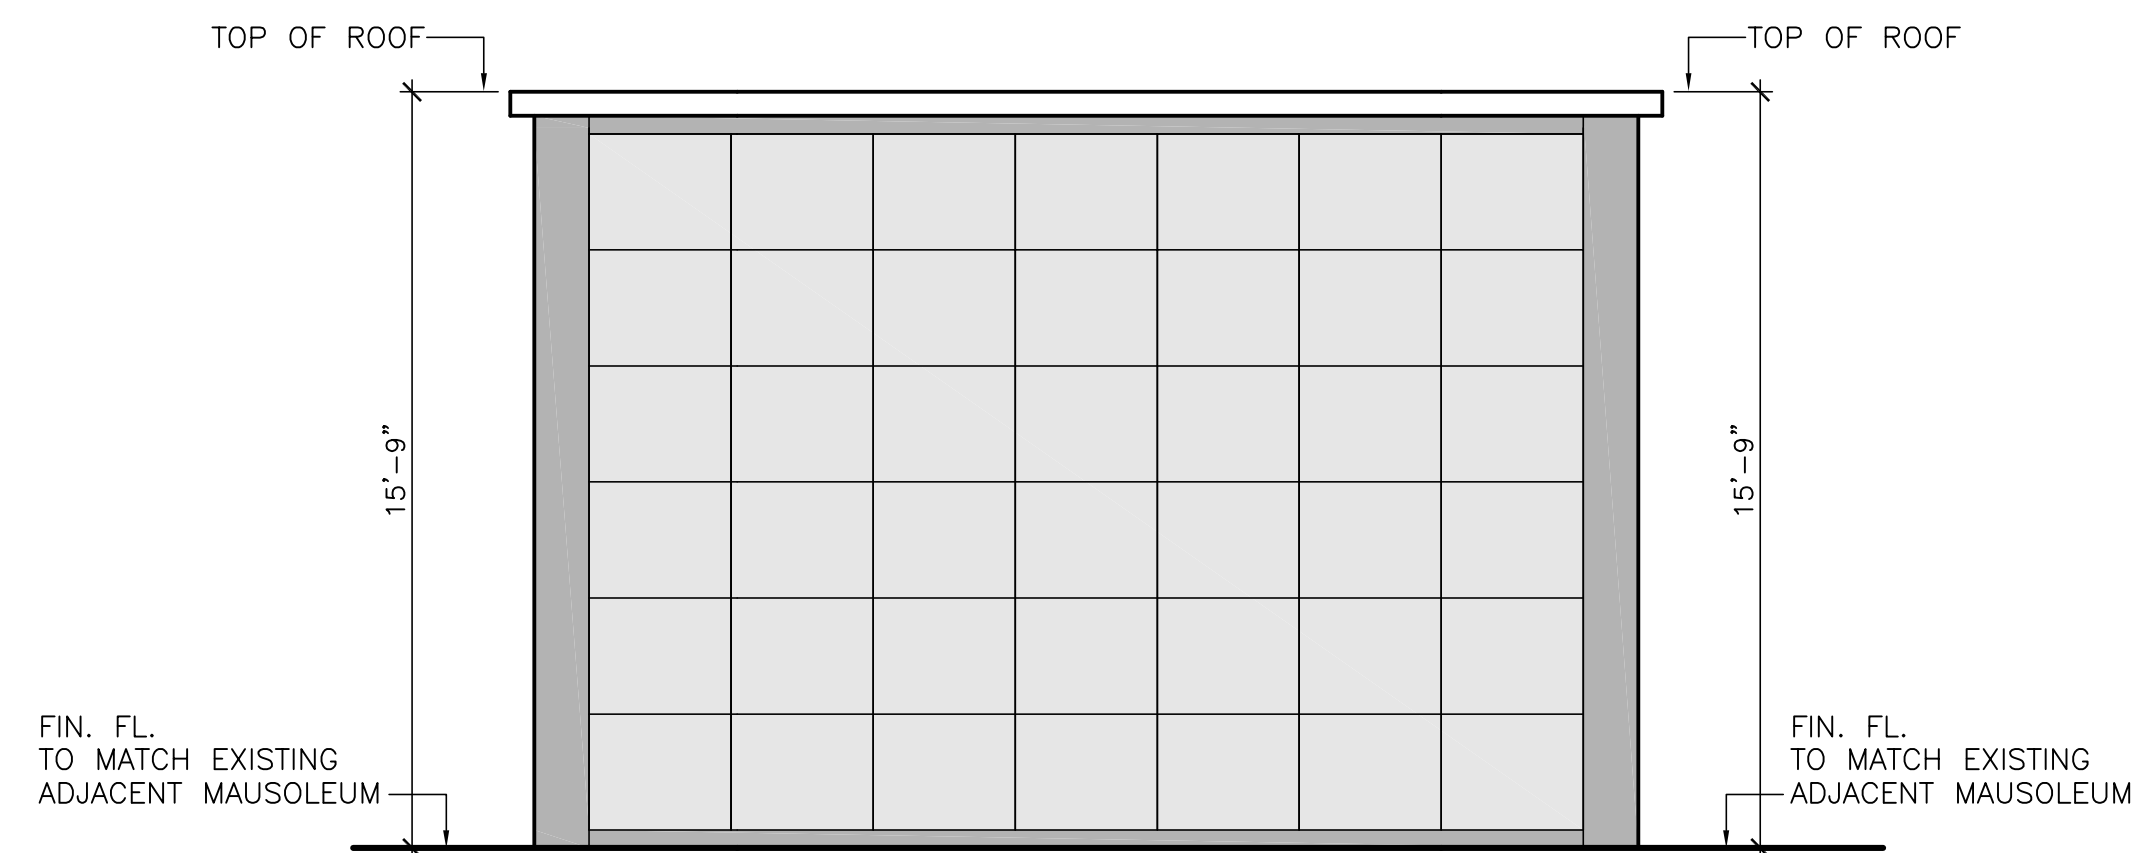

**NORTH ELEVATION**  
**BUILDING 12** SCALE: 1/4"=1'-0"

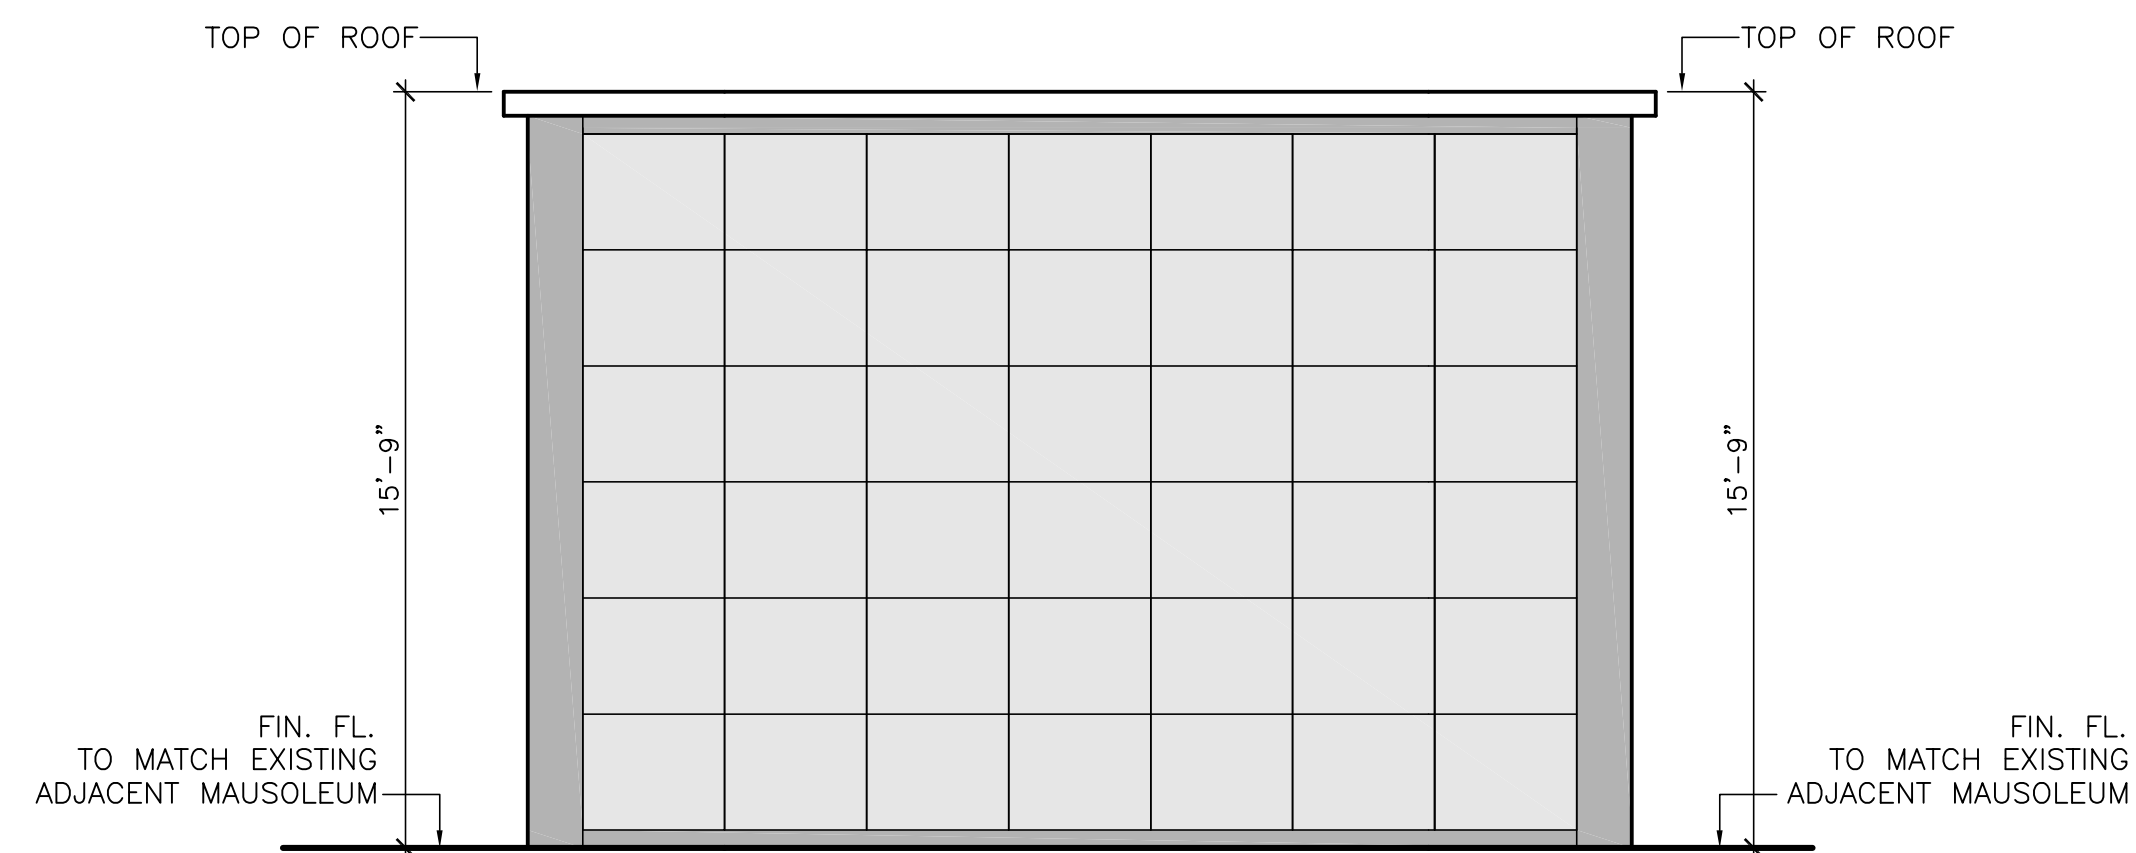

**SOUTH ELEVATION**  
**BUILDING 12** SCALE: 1/4"=1'-0"

**DRC**

PZ25-12000004

04.02.2025