

EXISTING CONDITIONS.  
Contractor must visit the  
site and familiarize with  
existing conditions prior to  
bidding. There is work  
involved in areas outside  
the space. Contractor shall  
coordinate such work,  
minimize disruptions and  
bring those areas to the  
same condition it was prior  
the work was performed.

This item has been digitally  
signed and sealed by  
Alejandro Ramirez, PE on:  
see seal date Printed  
copies of this document  
are not considered signed  
and sealed and the  
signature must be verified  
on any electronic copies.  
Alejandro Ramirez, PE 52742

No.	Description	Date


Proposed  
Mausoleum  
Building  
At  
  
Forest Lawn  
Memorial  
Gardens

200 WEST COPANS ROAD  
POMPANO BEACH  
FLORIDA

Project number 2024-05  
Date December 14, 2024

C-3

Scale 1/4"=1'-0"

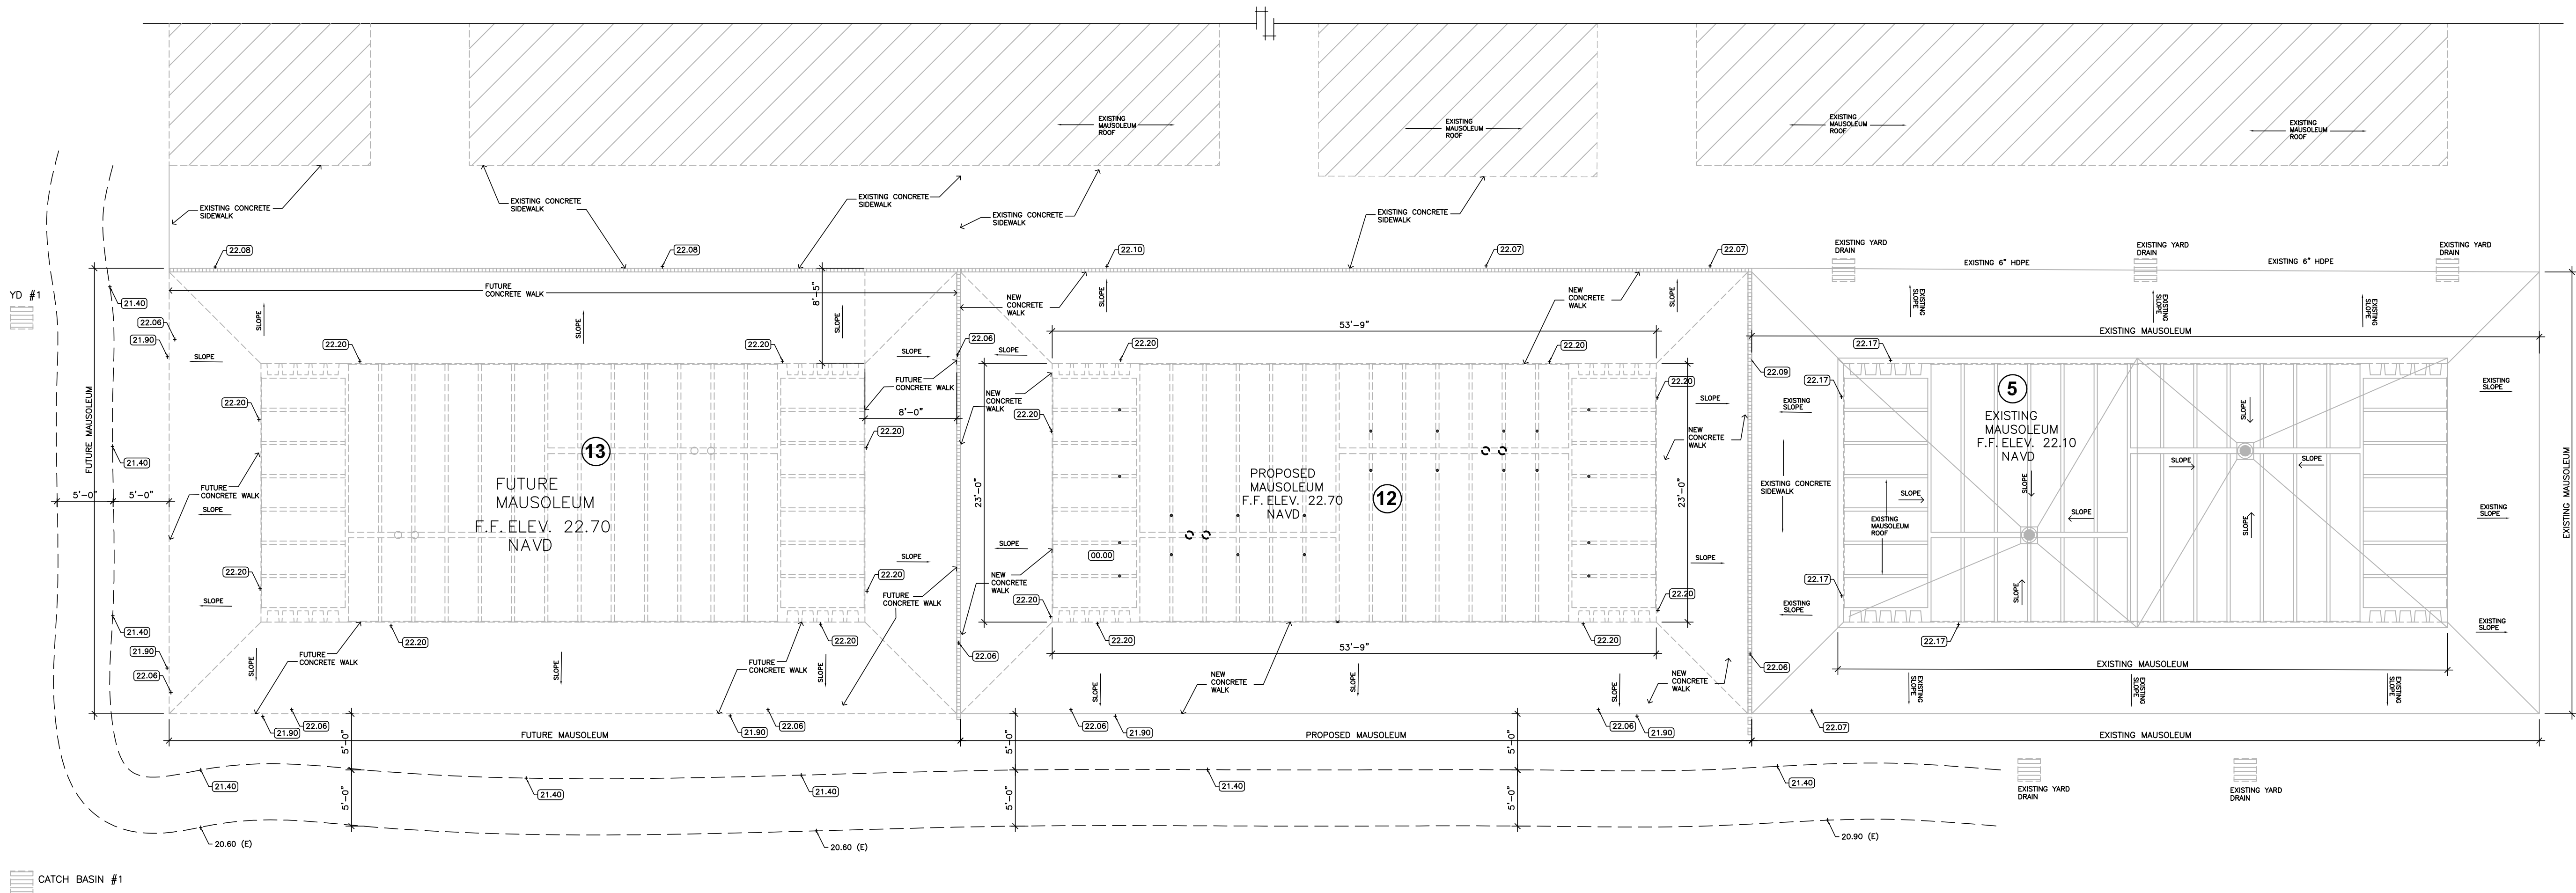

GRADING PLAN  
BUILDING 12 - FUTURE 13

SCALE: 1"=40'



This item has been digitally signed  
and sealed by Alejandro Ramirez,  
PE on: see seal date Printed  
copies of this document are not  
considered signed and sealed and  
the signature must be verified on  
any electronic copies.

04.02.2023