

EXISTING CONDITIONS.
Contractor must visit the site and familiarize with existing conditions prior to bidding. There is work involved in areas outside the space. Contractor shall coordinate such work, minimize disruptions and bring those areas to the same condition it was prior the work was performed.

This item has been digitally signed and sealed by Alejandro Ramirez, PE on: see seal date Printed copies of this document are not considered signed and sealed and the signature must be verified on any electronic copies.
Alejandro Ramirez, PE 52742

| No. | Description | Date |
|-----|-------------|------|
| | | |
| | | |
| | | |
| | | |
| | | |
| | | |
| | | |
| | | |
| | | |

Proposed
Mausoleum
Building
At


Forest Lawn
Memorial
Gardens

200 WEST COPANS ROAD
POMPANO BEACH
FLORIDA

Project number 2024-05
Date December 14, 2024


A-3

Scale 1/8"=1'-0"

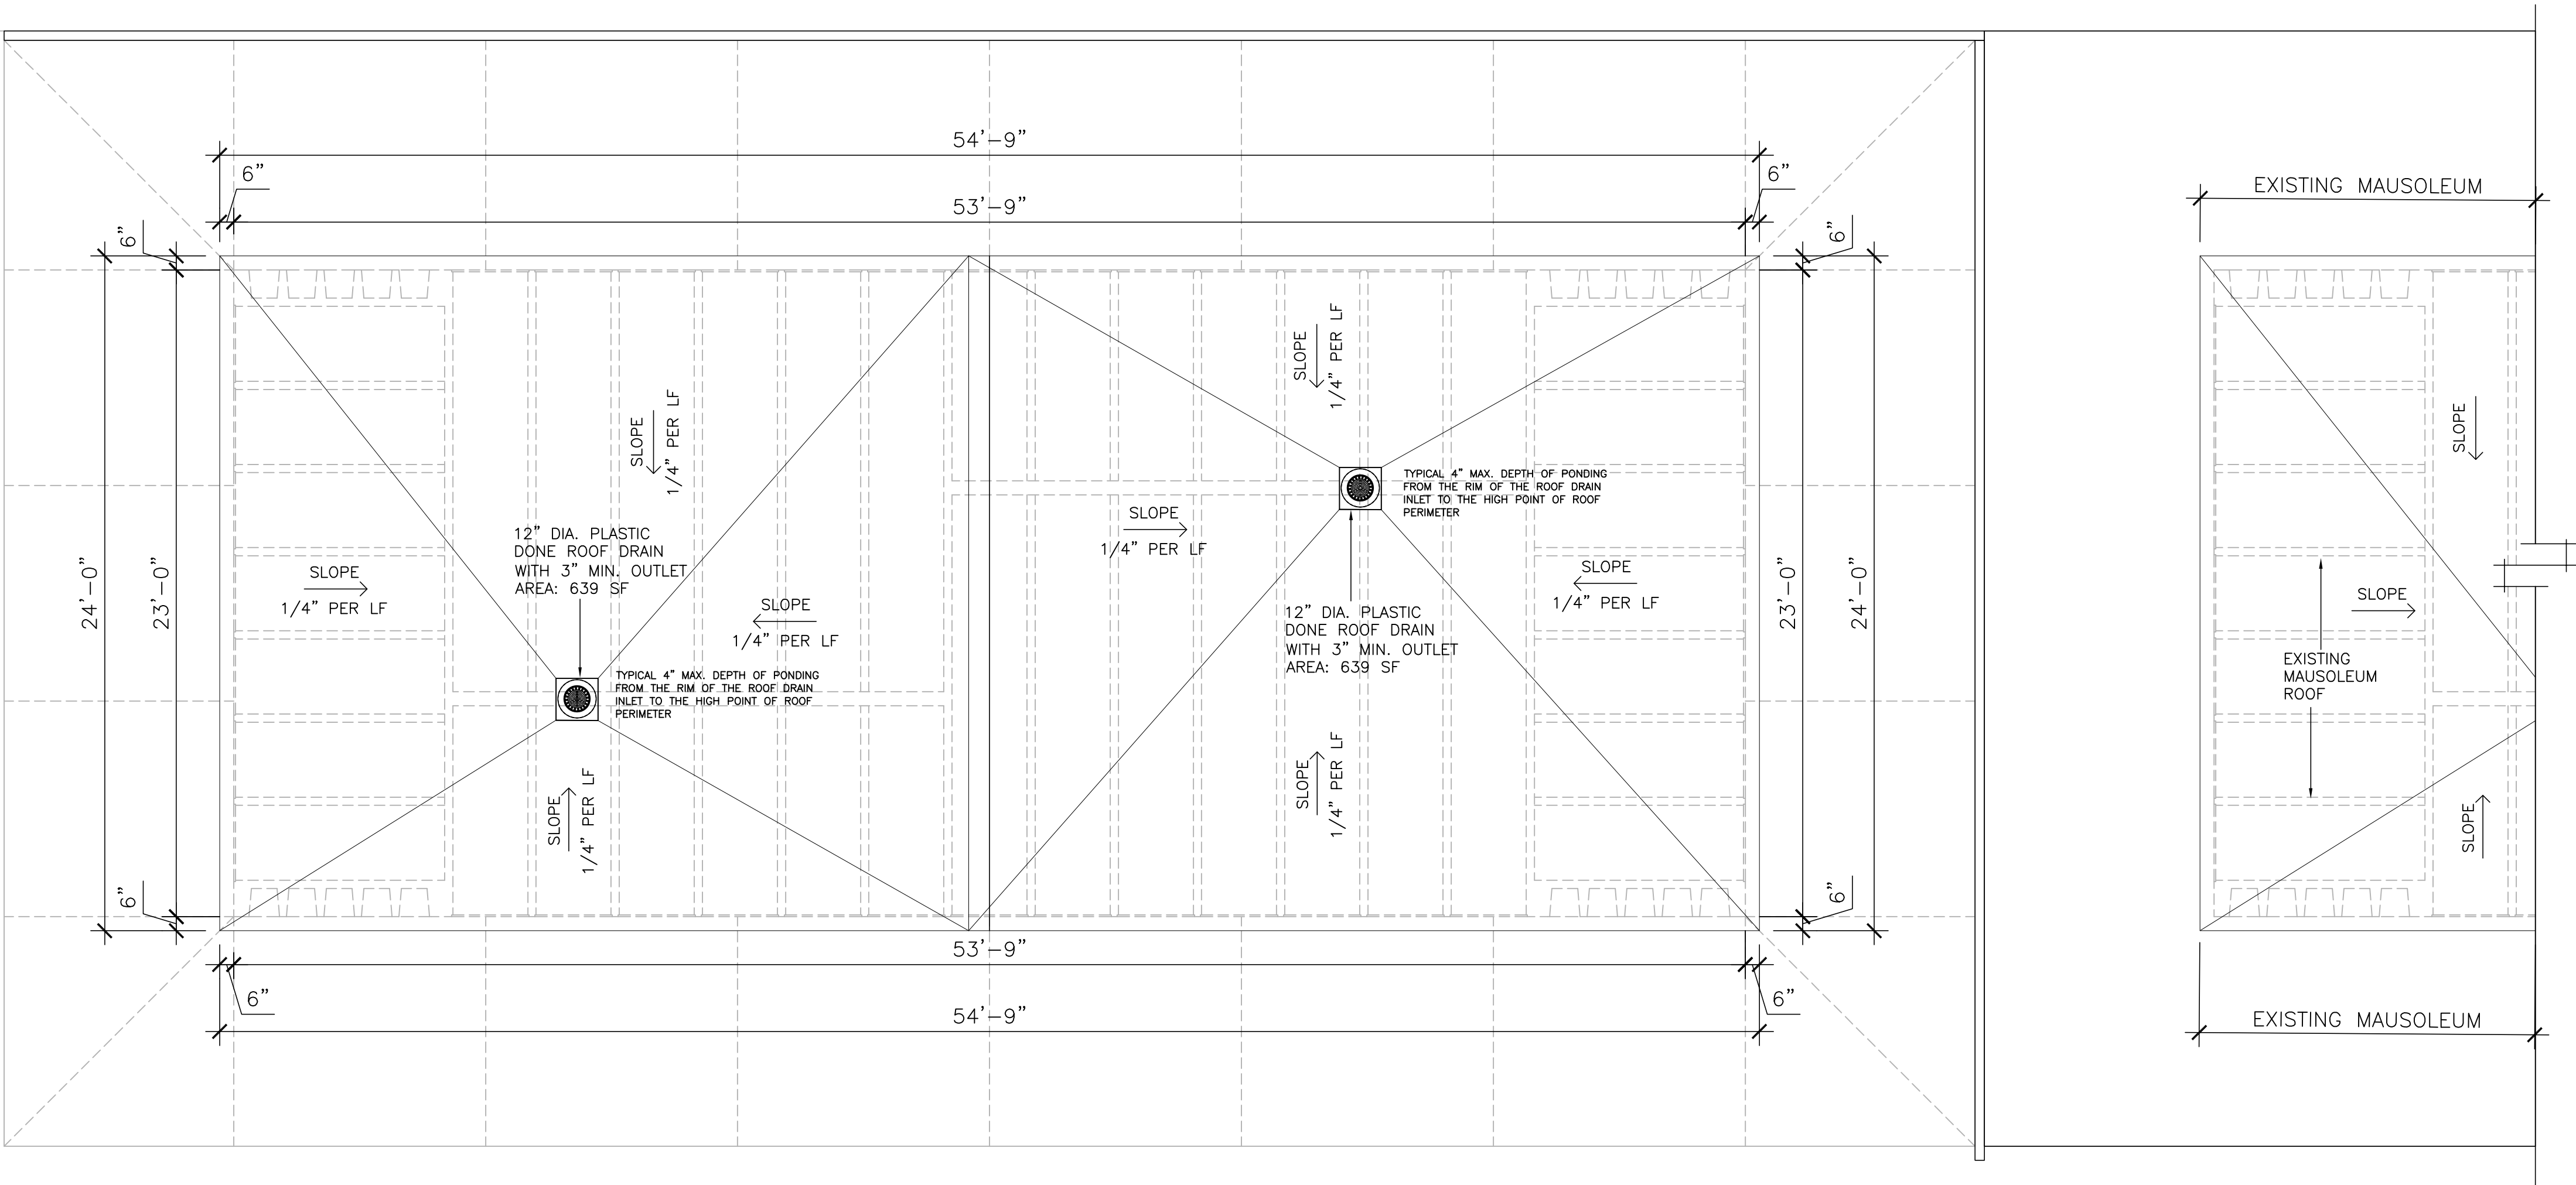

ROOF DRAINAGE PLAN
BUILDING 12

SCALE: 1/4"=1'-0"

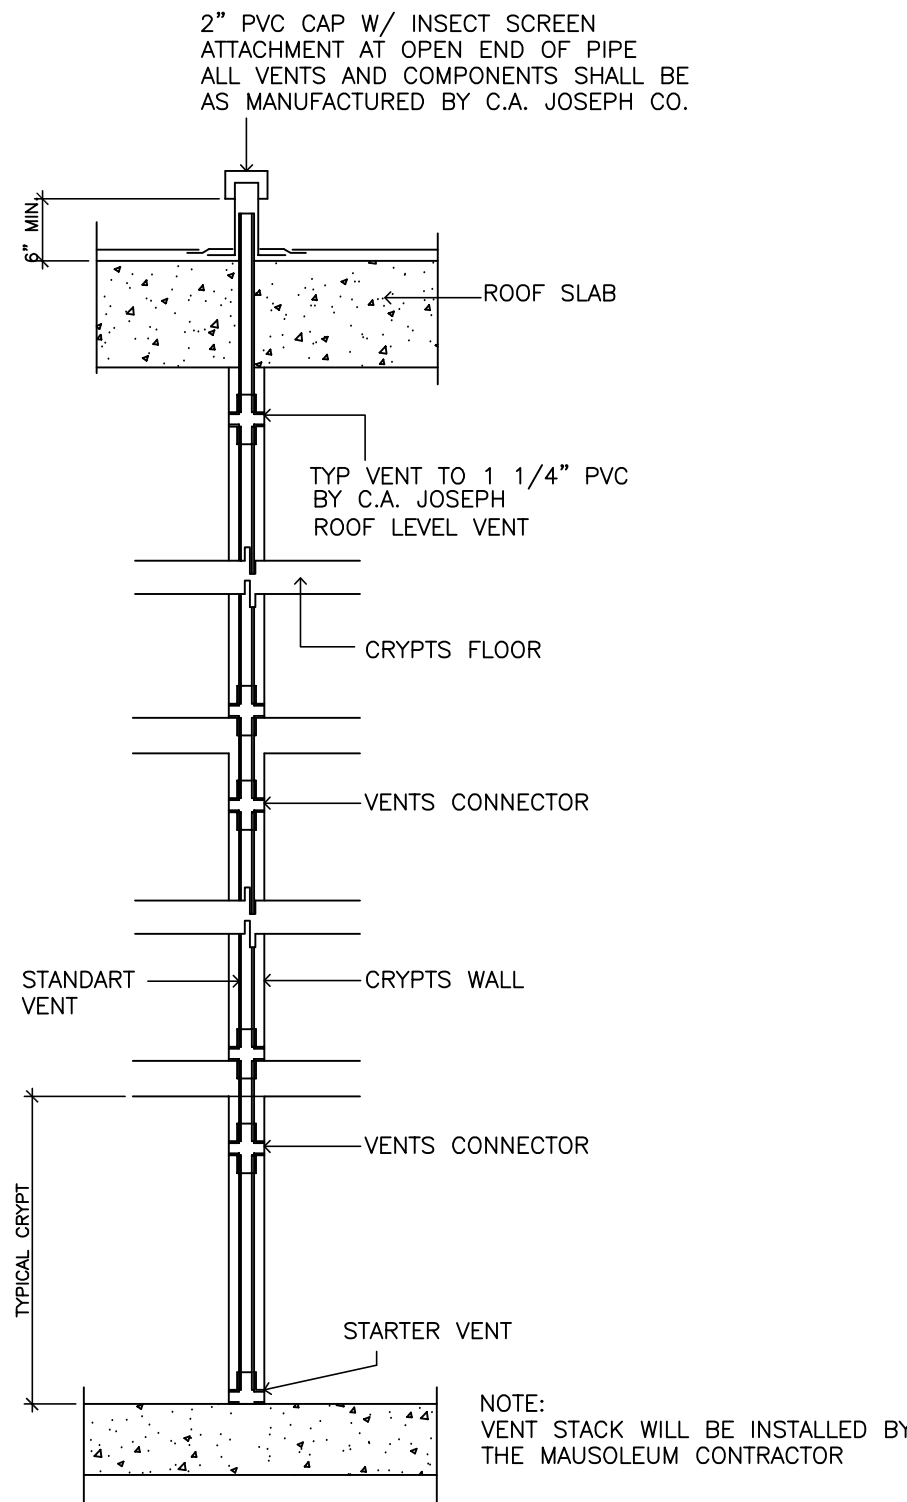

VENT STACK DETAIL
SCALE: NTS

DRC

PZ25-12000004

04.03.2025