



Proposed Mausoleum Building At
Forest Lawn Memorial Gardens
200 WEST COPANS ROAD POMPANO BEACH FLORIDA

Revisions:


Date: 02-18-25

Comm. No. 2405

DRC

PZ25-12000004


04.02.2025

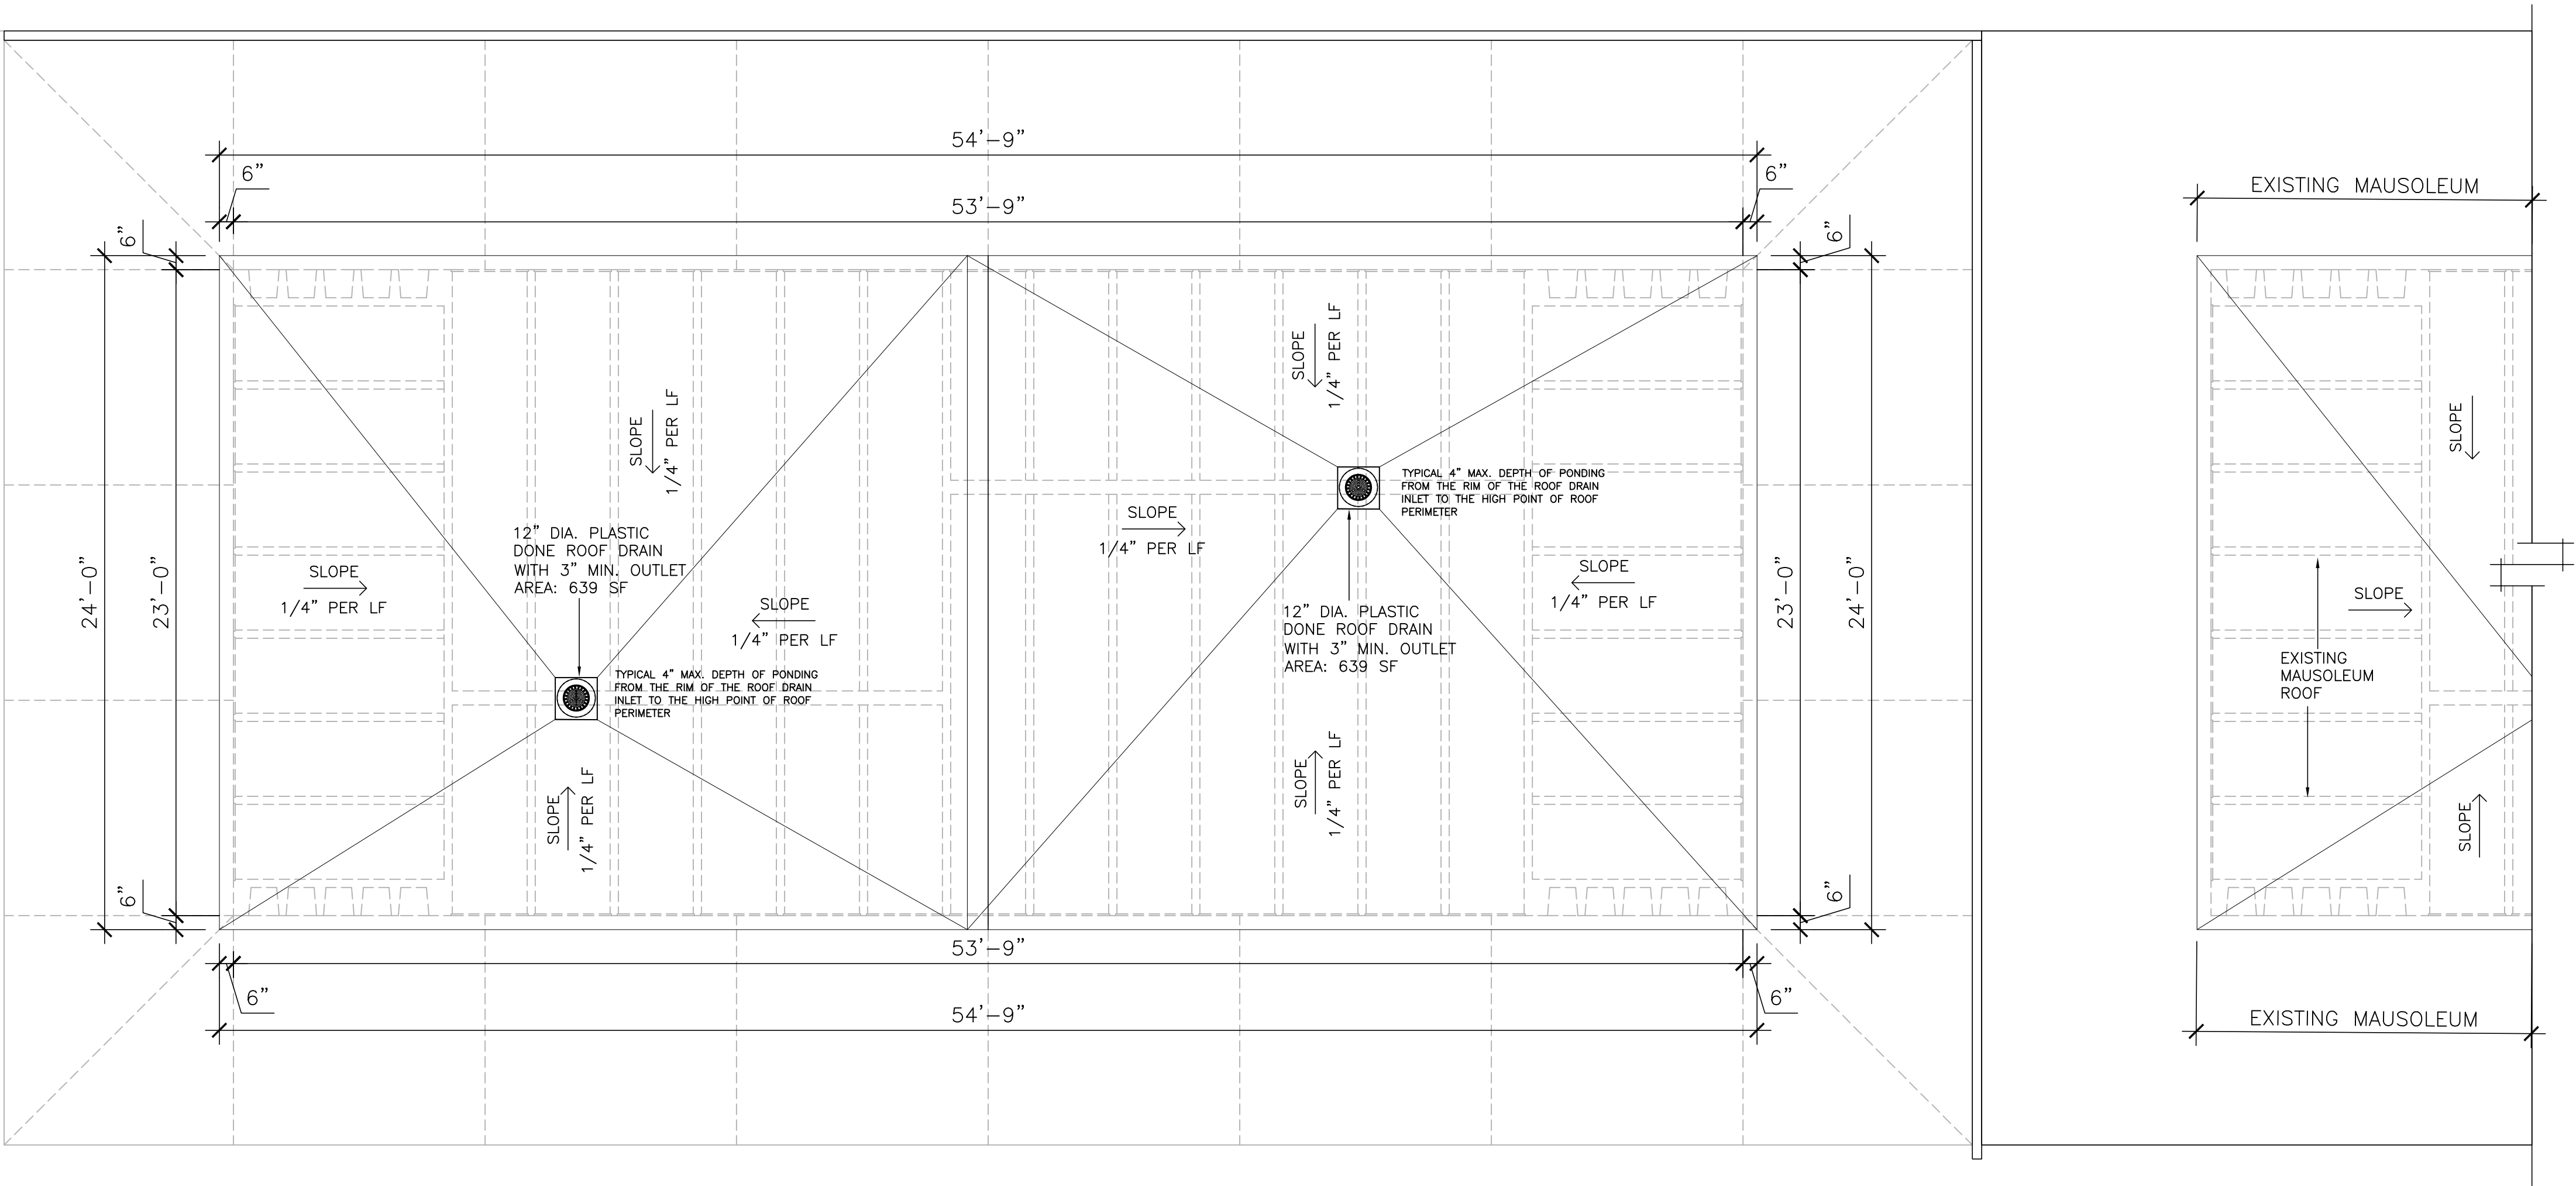

ROOF DRAINAGE PLAN

BUILDING 12

SCALE: 1/4"=1'-0"

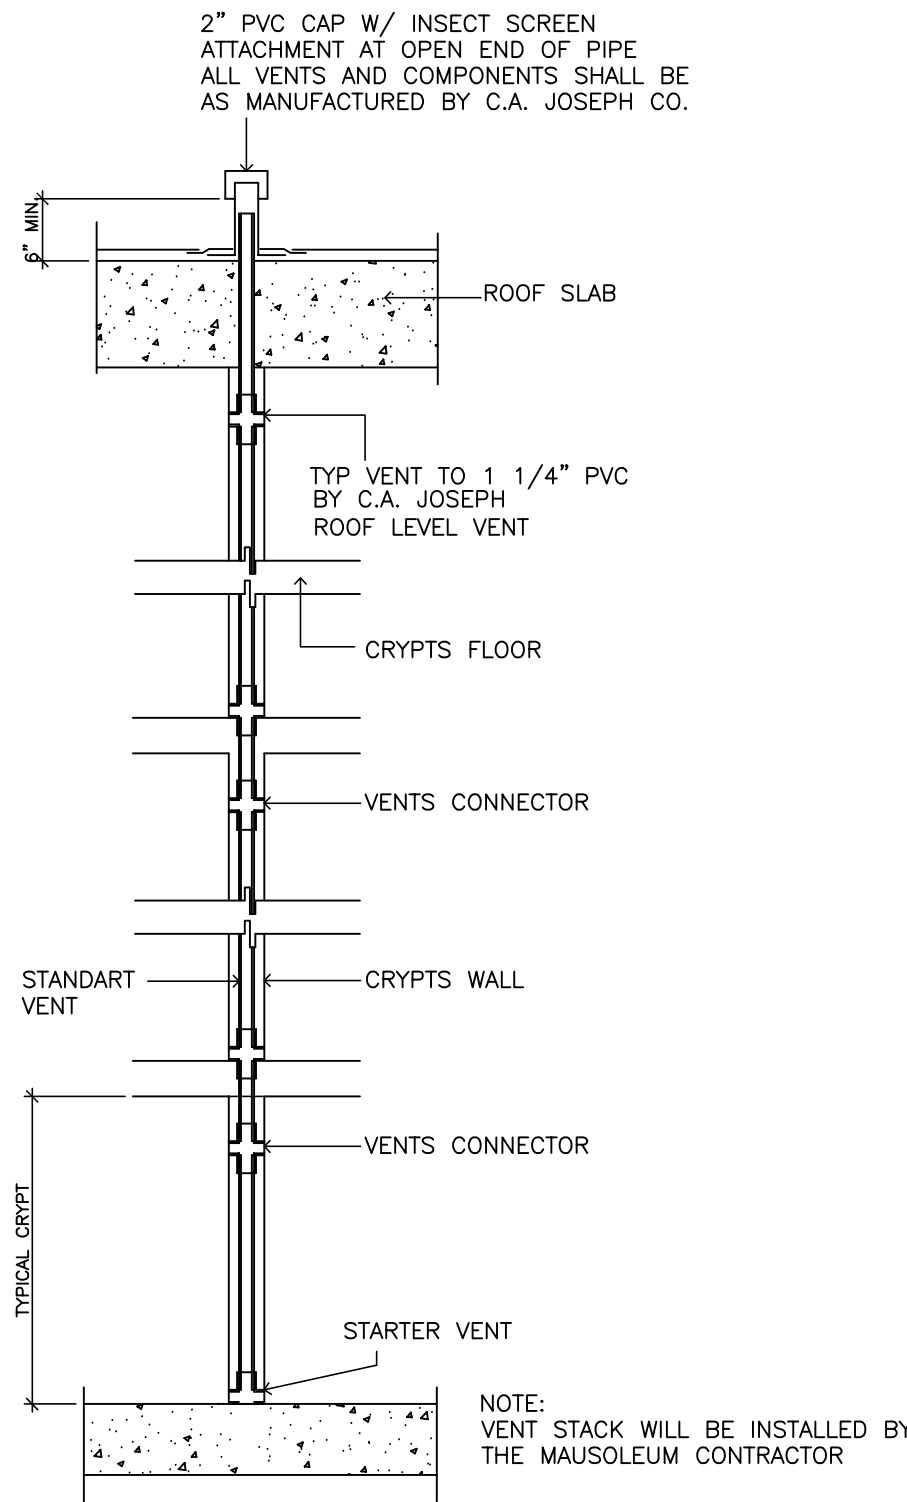

VENT STACK DETAIL

SCALE: NTS