

Proposed Mausoleum Building At
Forest Lawn Memorial Gardens
200 WEST COPANS ROAD POMPANO BEACH FLORIDA

Revisions:

Date: 02-18-25

Comm. No. 2405


P-1

ARPER
CONSULTING
ENGINEERS

ARPER Engineering
1753 SW 23rd Avenue, Suite 301
Miami, Florida 33126
(305) 741-4466
www.arper.com

PZ25-12000004
Alejandro Ramirez, P.E. 52742
04-02-2025

This item has been digitally signed and sealed by Alejandro Ramirez, PE on: see seal date Printed copies of this document are not considered signed and sealed and the signature must be verified on any electronic copies.

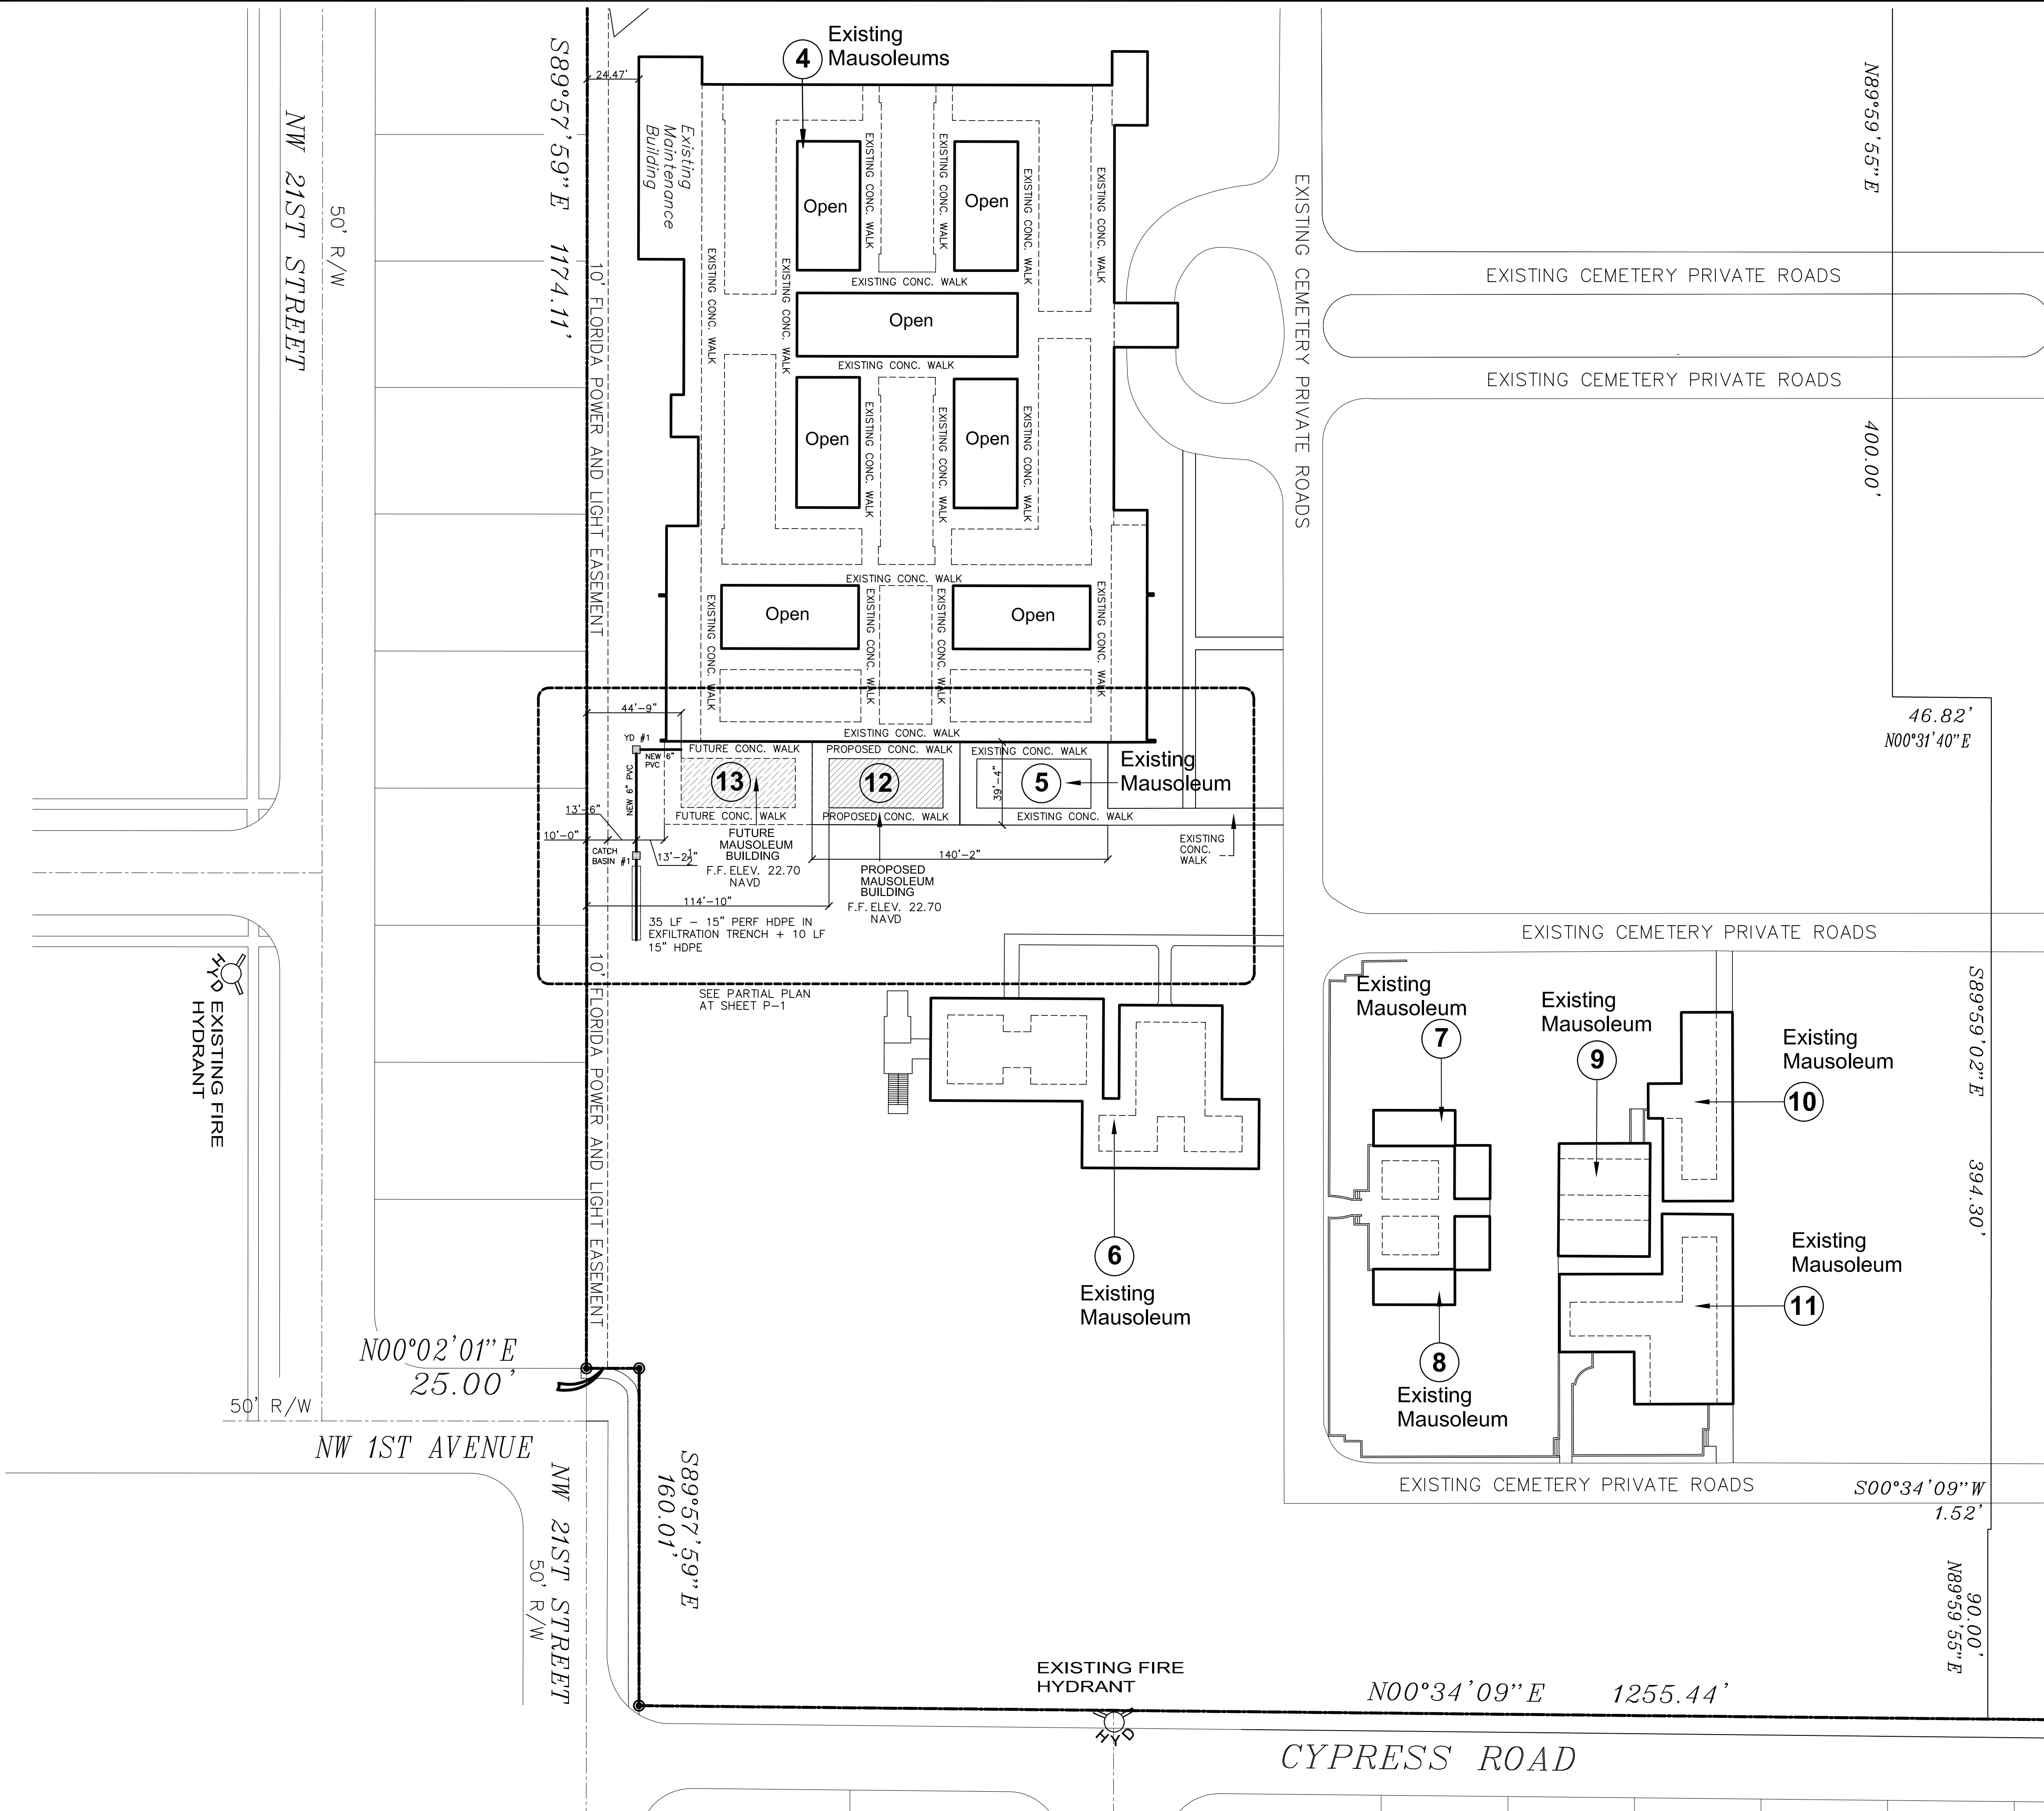

DRAINAGE SITE PLAN
BUILDING 12 - FUTURE 13

SCALE: 1/4"=1'-0"