


Proposed Mausoleum Building At
Forest Lawn Memorial Gardens
200 WEST COPANS ROAD POMPANO BEACH FLORIDA

Revisions:

Date: 02-18-25

Comm. No. 2405

C-1

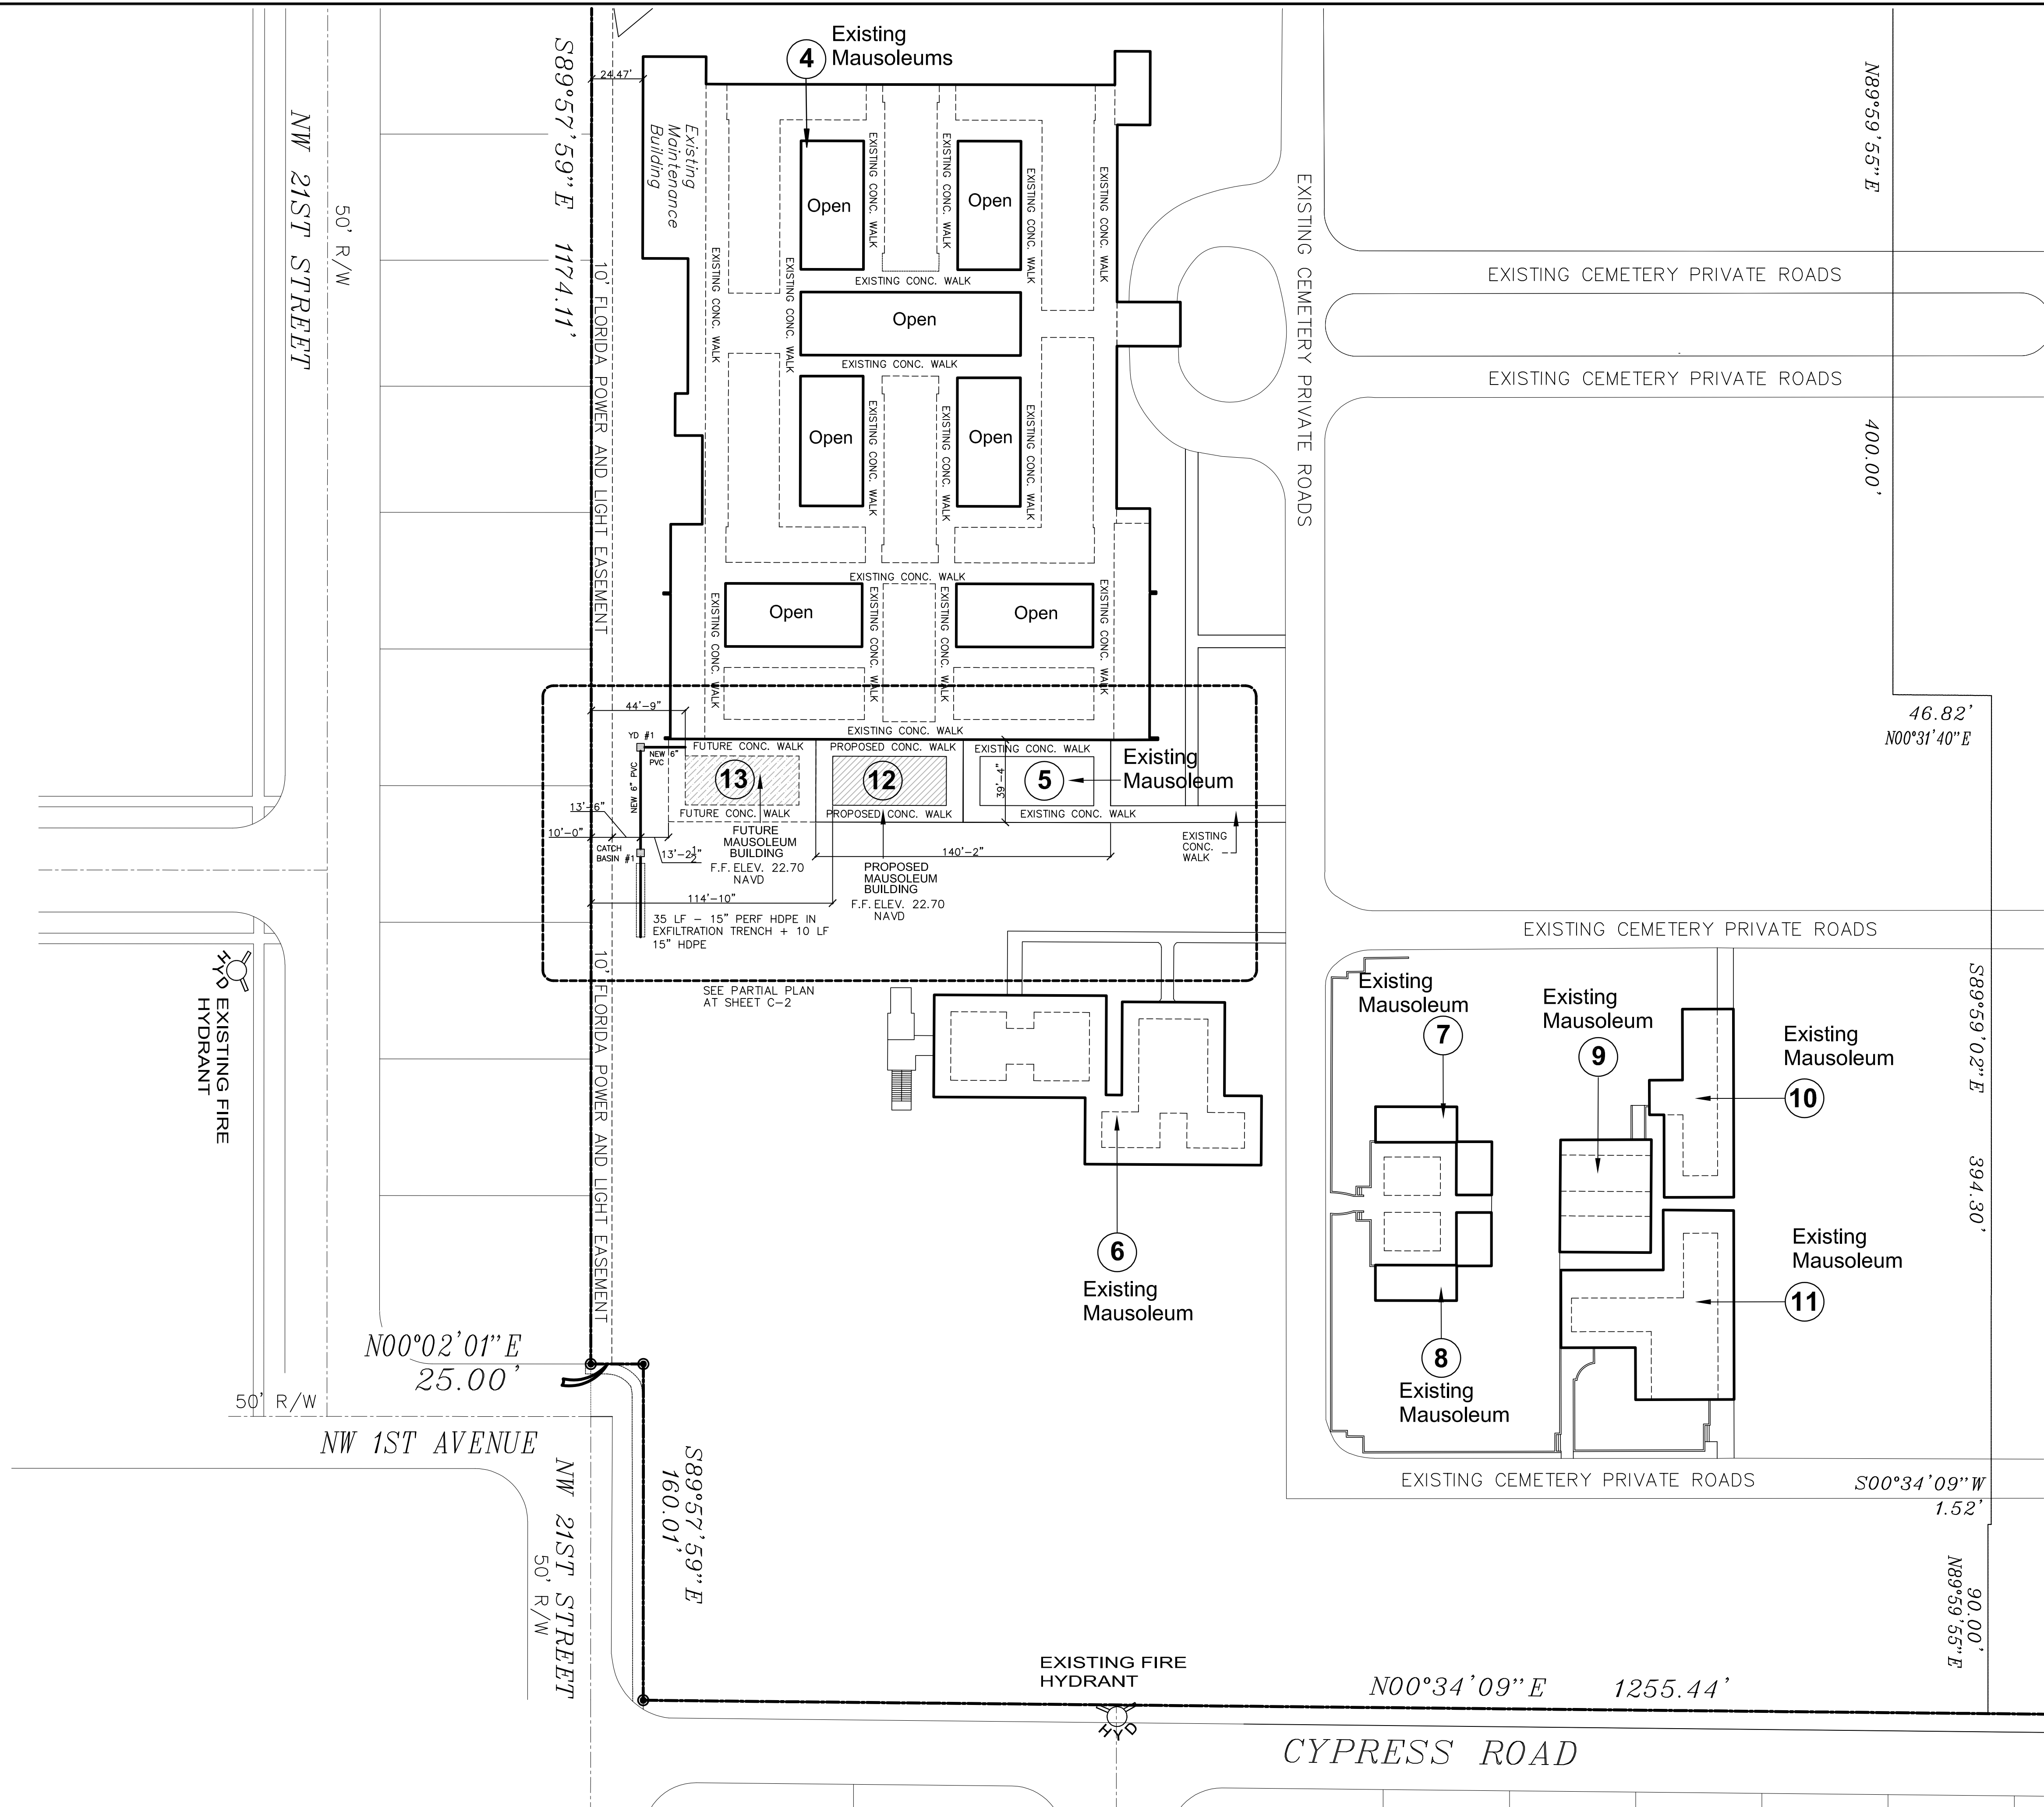

DRAINAGE SITE PLAN
BUILDING 12 - FUTURE 13

SCALE: 1/4"=1'-0"



This item has been digitally signed
and sealed by Alejandro Ramirez,
PE on: see seal date Printed
copies of this document are not
considered signed and sealed and
the signature must be verified on
any electronic copies.

ARPER
CONSULTING
ENGINEERS
ARCHITECTS
ARPER Engineering
1753 SW 23rd Avenue, Suite 301
Miami Florida 33126
(305) 741-4466
P223-42600004
Alejandro Ramirez, PE 52742
04.02.2025