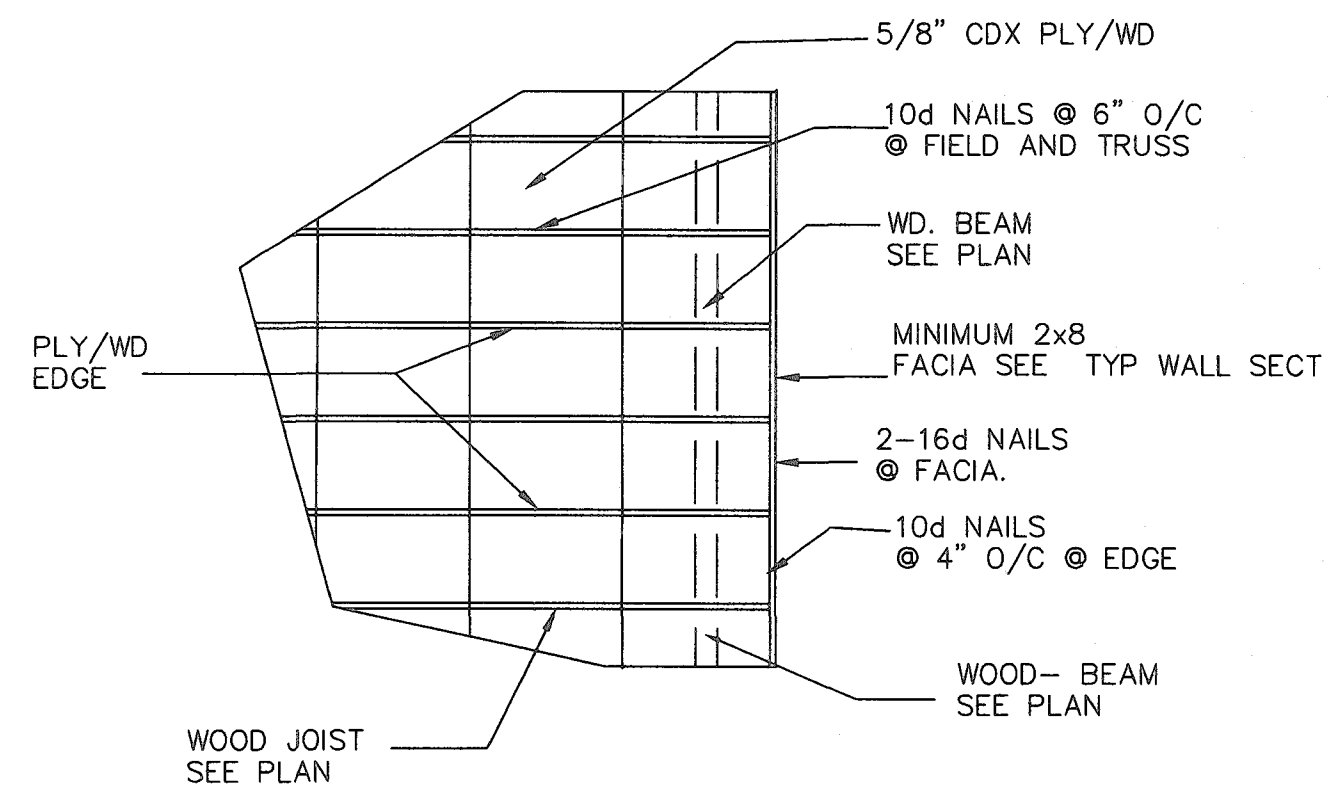


LOADS FOR ROOF FRAMING PLAN

DEAD LOAD 27 PSF.


LIVE LOAD 39 PSF.

NET UPLIFT 27 PSF @ INTERMEDIATE
50 PSF @ EDGE

PLYWOOD NAILING PLAN


PLYWOOD NAILING SCHEDULE

- (1) 10d NAILS WITH 4" ON CENTER ON EDGE.
- (2) 10d NAILS WITH 6" ON CENTER ON FIELD.
- (3) 2-16d NAILS AT FACIA AND CONNECTING TRUSS.

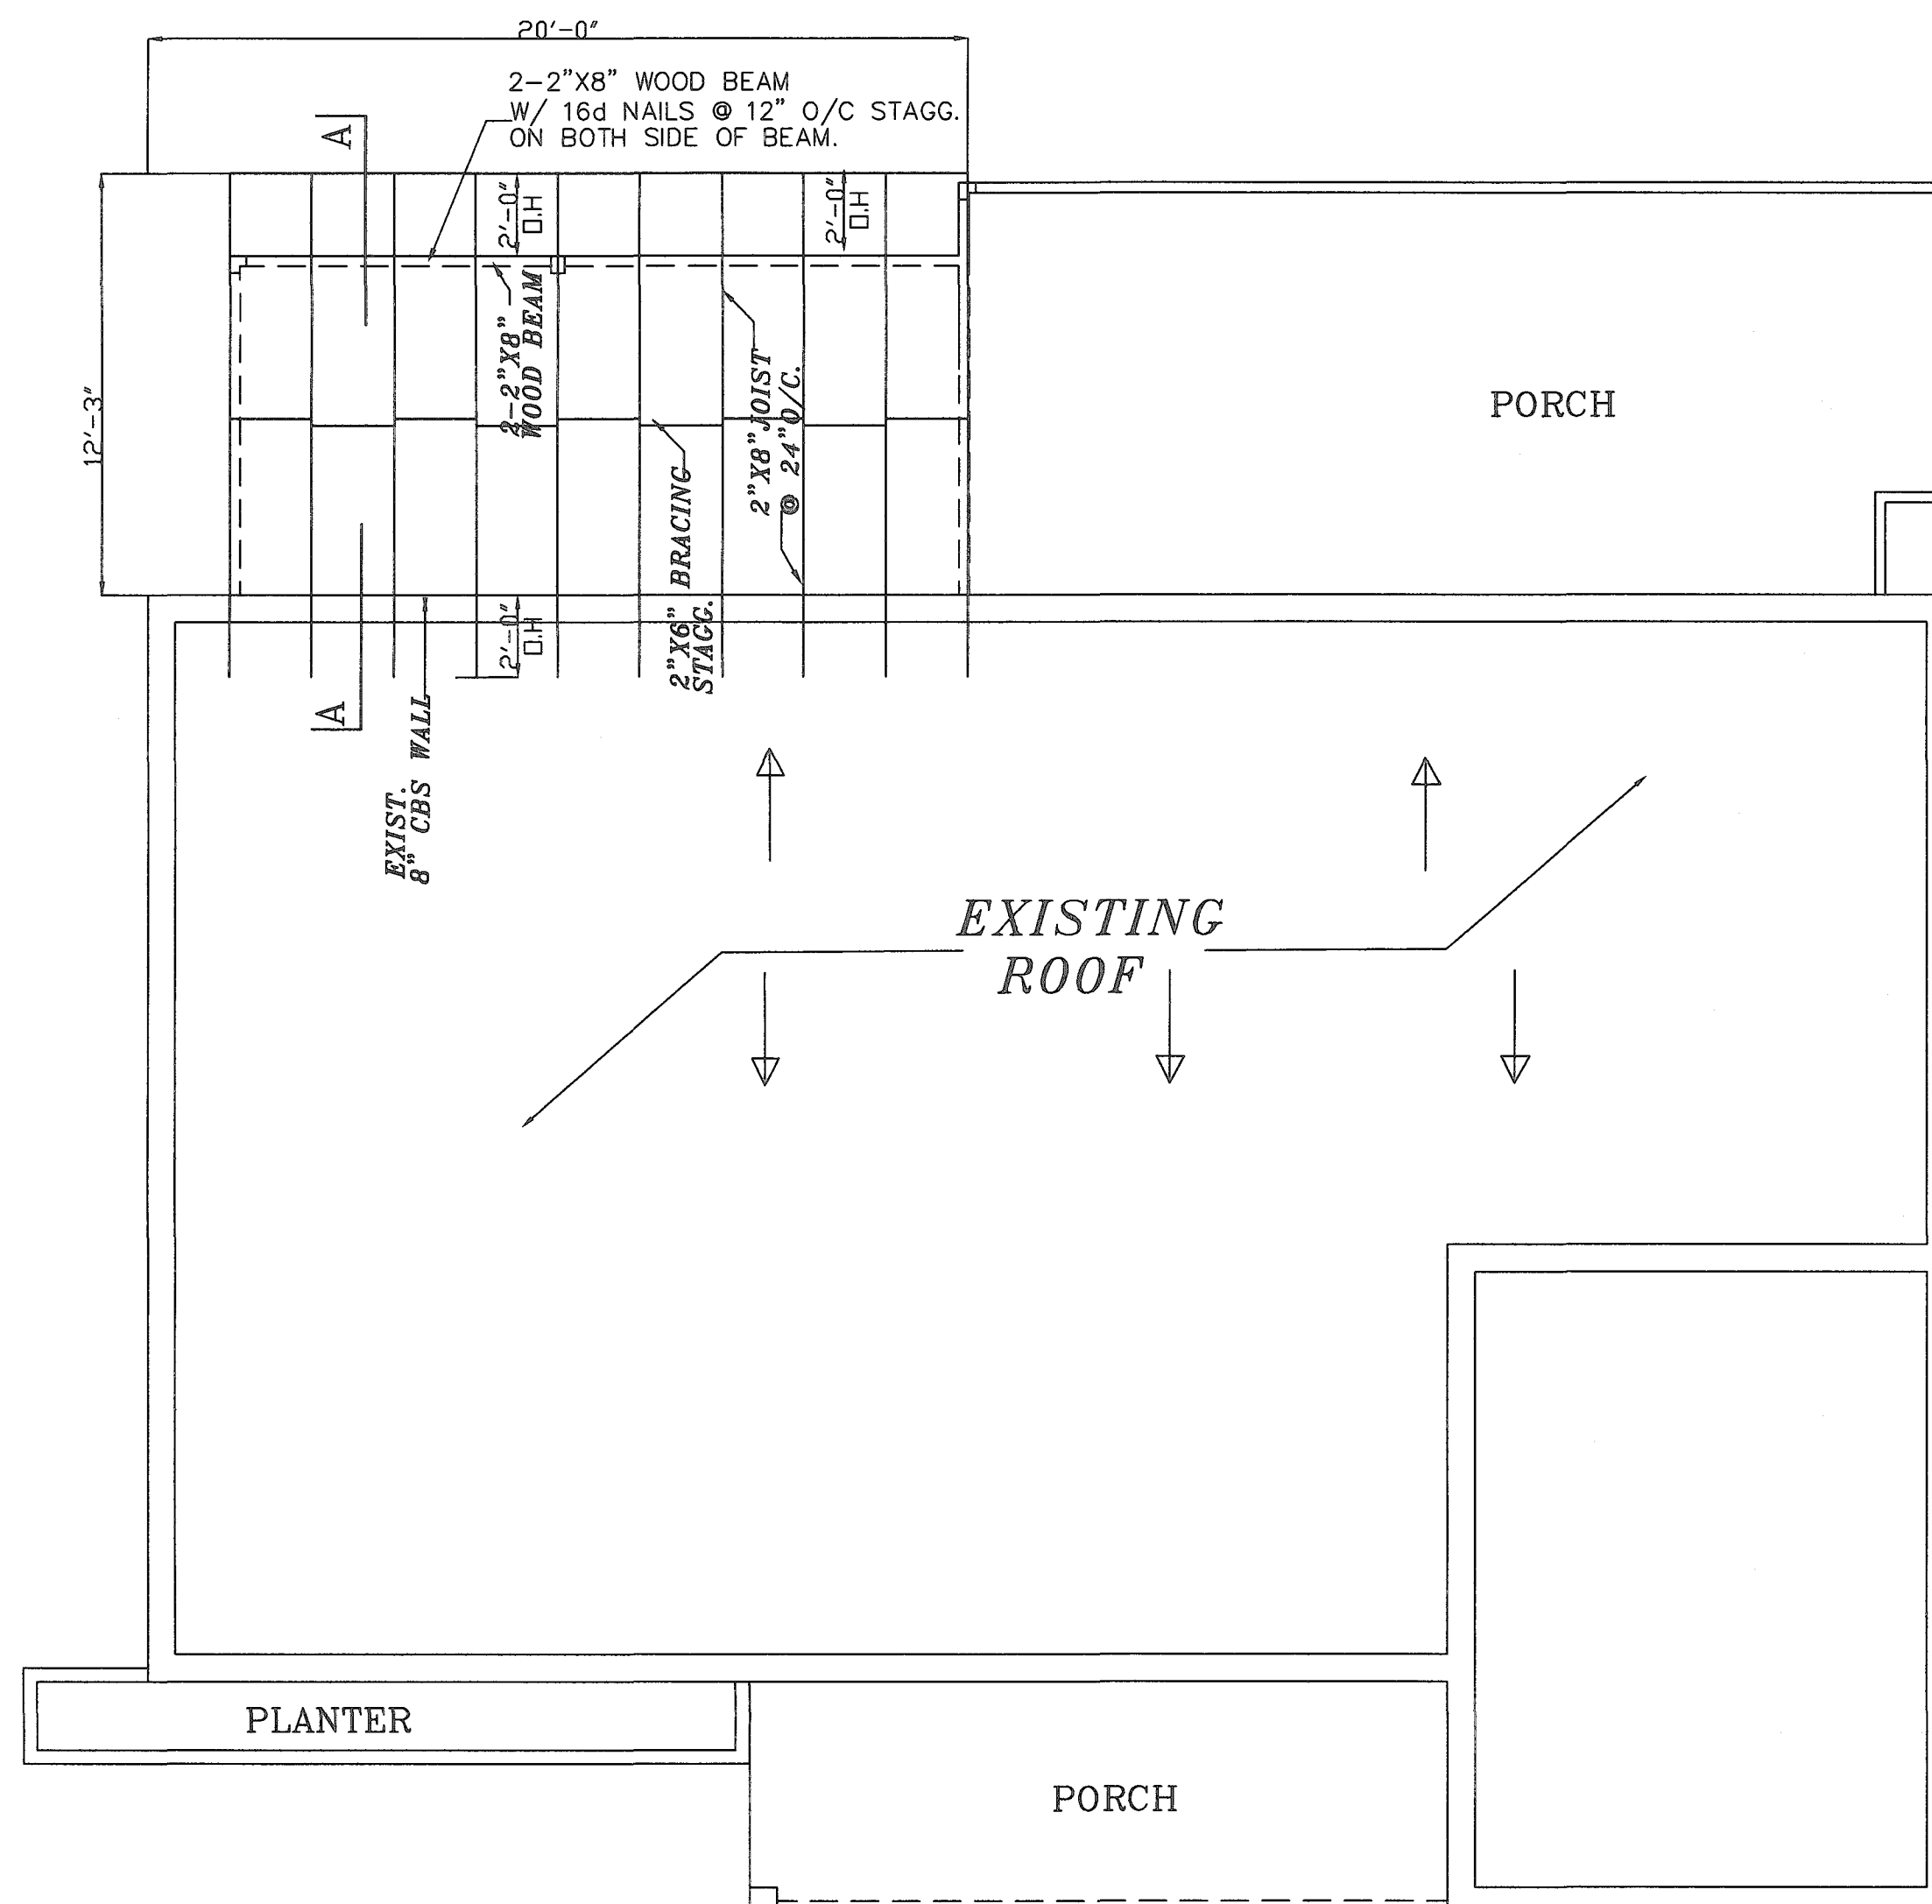


ROOF PLAN

SCALE 1/4"=1'-0"

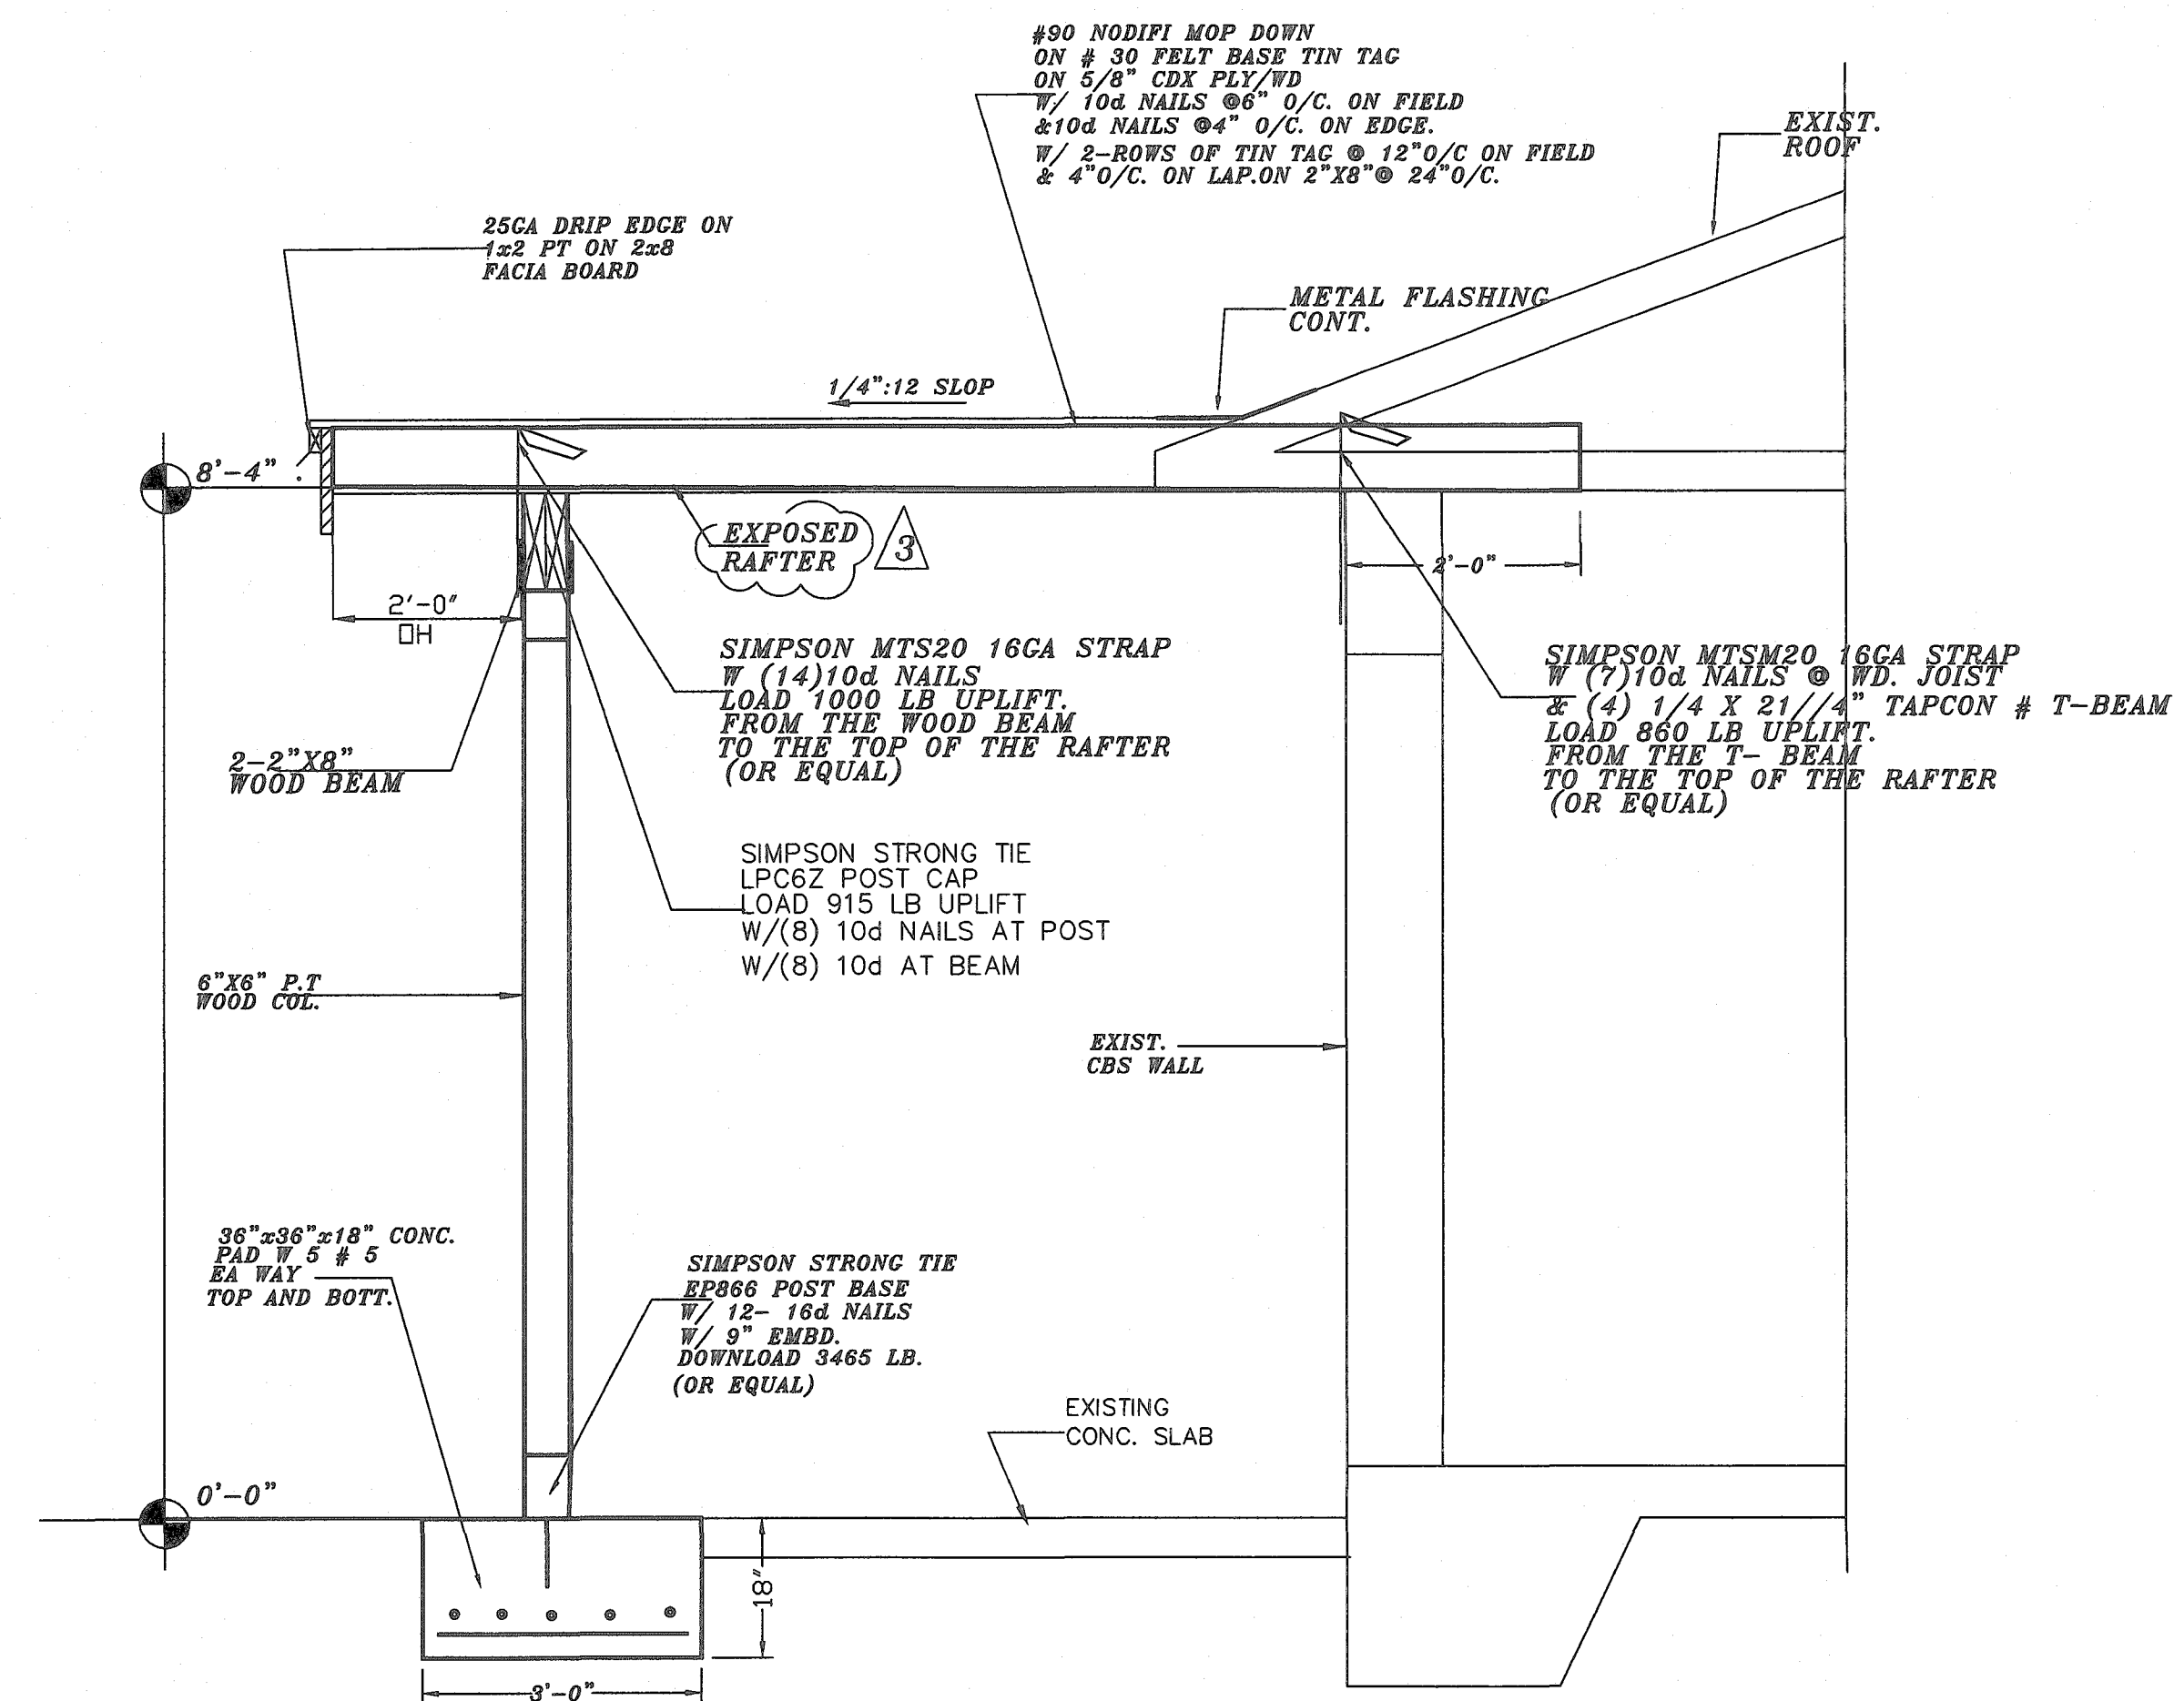

TYP SECTION AT COVER PATIO A-A

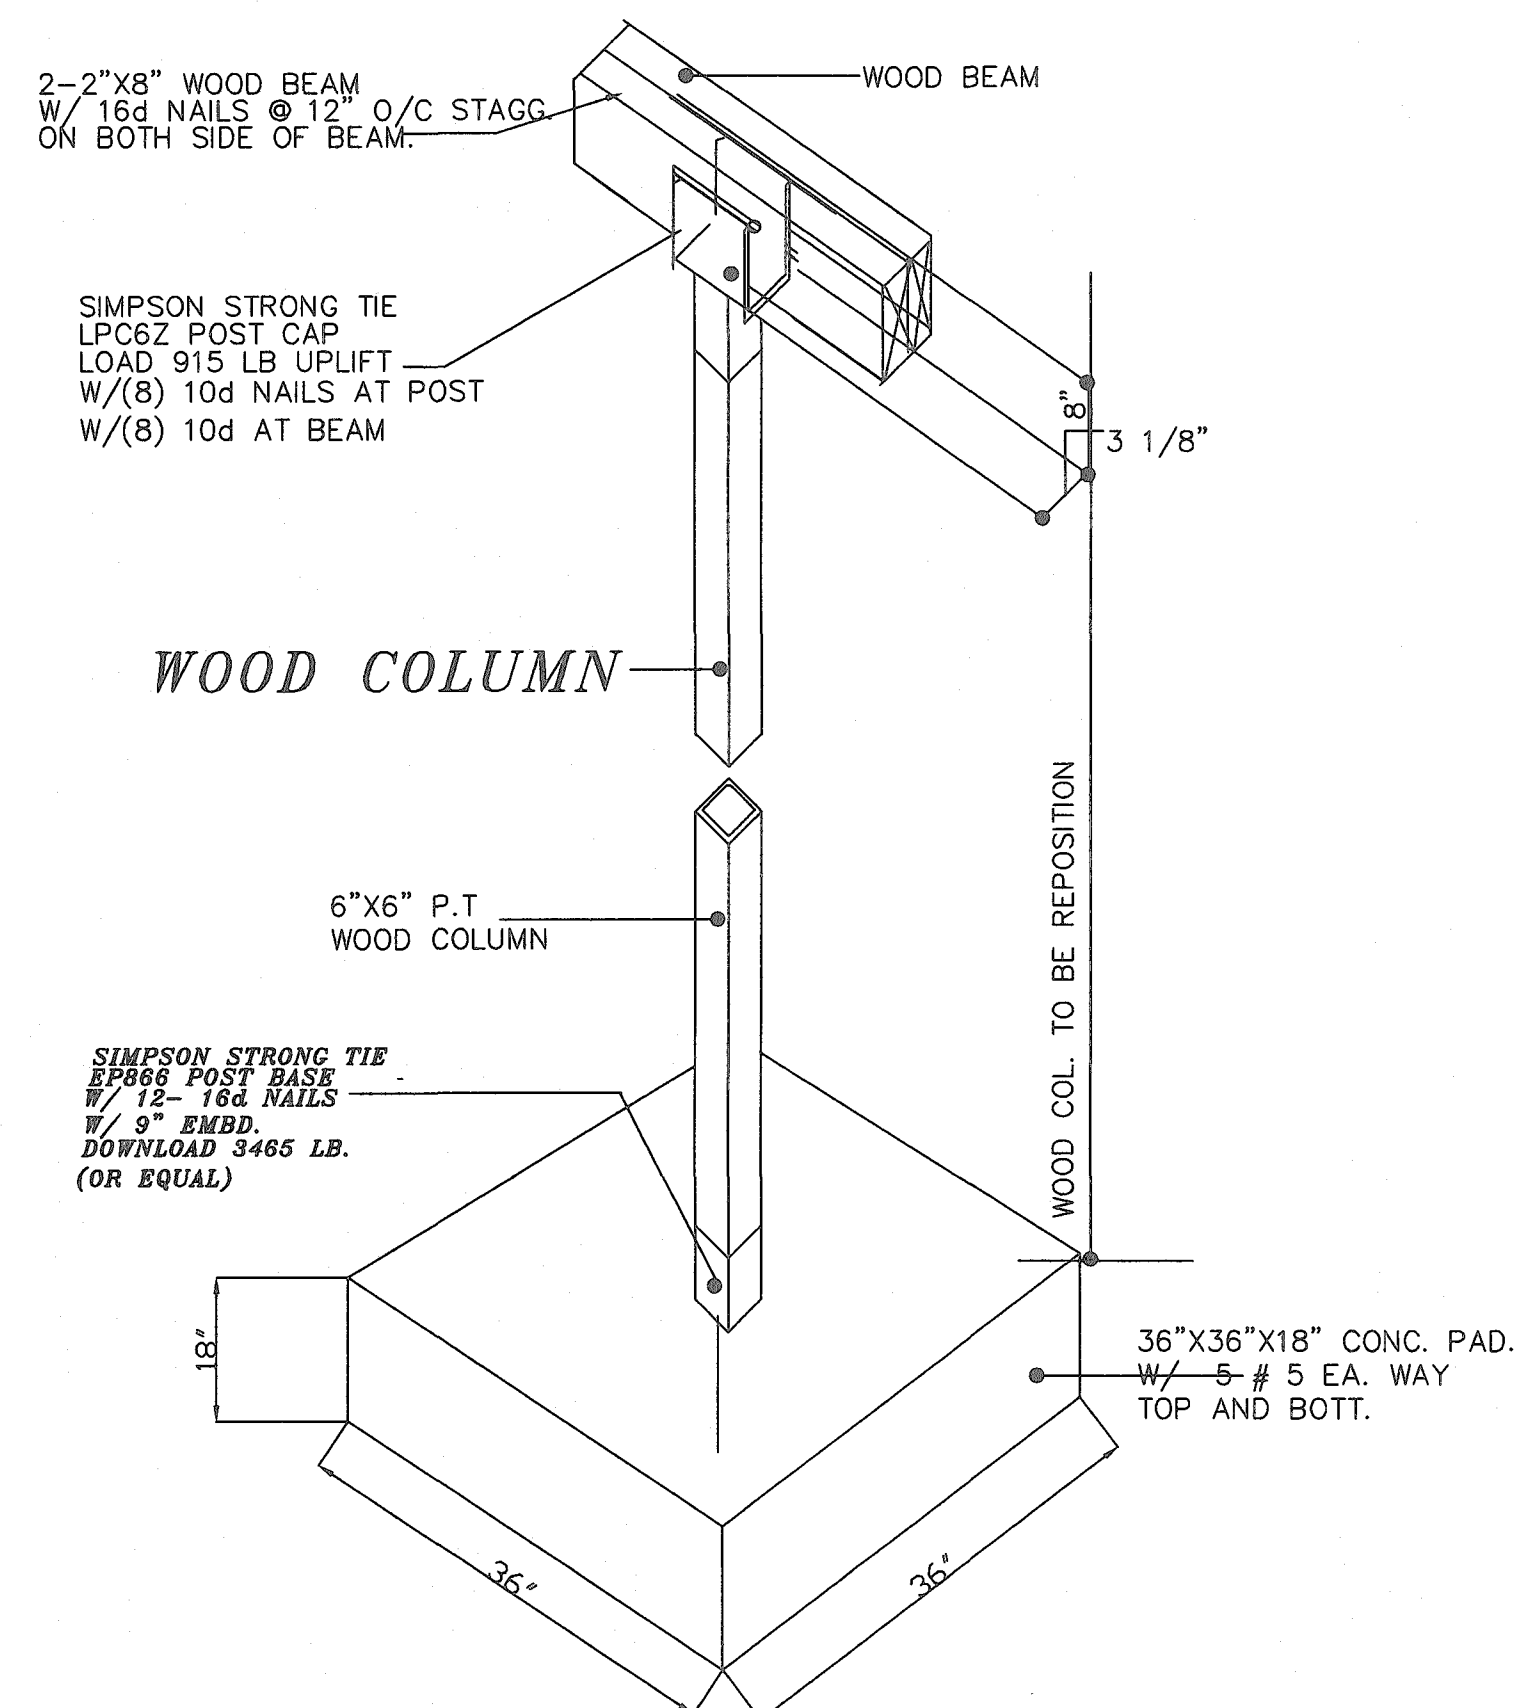

TYP STRIGHT WOOD. COLUMN DETAIL

SCALE 1/2"=1'-0"

SCALE 1/2"=1'-0"


SOIL STATEMENT PER FLORIDA BUILDING CODE 2017
BEING QUALIFIED TO VISUALLY EVALUATE THE SAFE SOIL BEARING CAPACITY FOR THIS PROJECT ADDRESS AND
HAVING VISITED THE SITE, THIS FOUNDATION IS ACCEPTABLE AND SAFE FOR THE DESIGN BEARING CAPACITY OF
2000 PER SQUARE FOOT THROUGH RATIONAL ANALYSIS.

SINGLE FAMILY
ALTERATION / RENOVATION
3211 NE 9TH, TERRACE
POMPANO BEACH
FLORIDA, 33064

CONSULTING ENGINEERS
7850 NW 146TH STREET, SUITE 500 MIAMI LAKES FL 33016
P.E. J048398

Tel. (305) 823-3938
Fax (305) 823-9355

**Edward A.
LANDERS, P.E.**

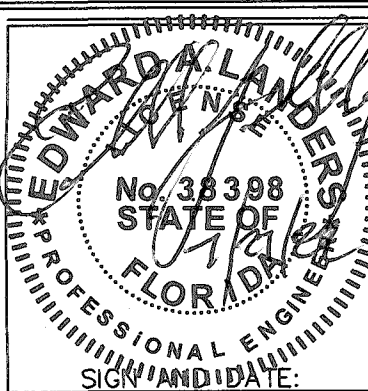

CONTRACTOR SHALL VERIFY ALL DIMENSIONS AT THE SITE BEFORE PROCEEDING WITH ANY WORK.	DATE
NOT TO BE USED FOR CONSTRUCTION UNLESS APPROVED BY ARCHITECT.	DATE
	DATE
	DATE
	DATE

SHEET INDEX

ROOF PLAN

DRAWING NUMBER

OF 6

SHEET NUMBER

DF 8