

UNIVERSAL AIR & HEAT  
980 SW 12 AVENUE  
POMPANO BEACH, FLORIDA



PROJECT NUMBER: 18-1233

DATE: 09.08.20

DRC REV.1 01.10.19

AAC 09.08.20

SHEET TITLE  
ELEVATIONS


SCALE: AS NOTED

SHEET NO.

5

CODE IN EFFECT: 2017 Florida Building Code

PZ18-12000037  
10/06/2020

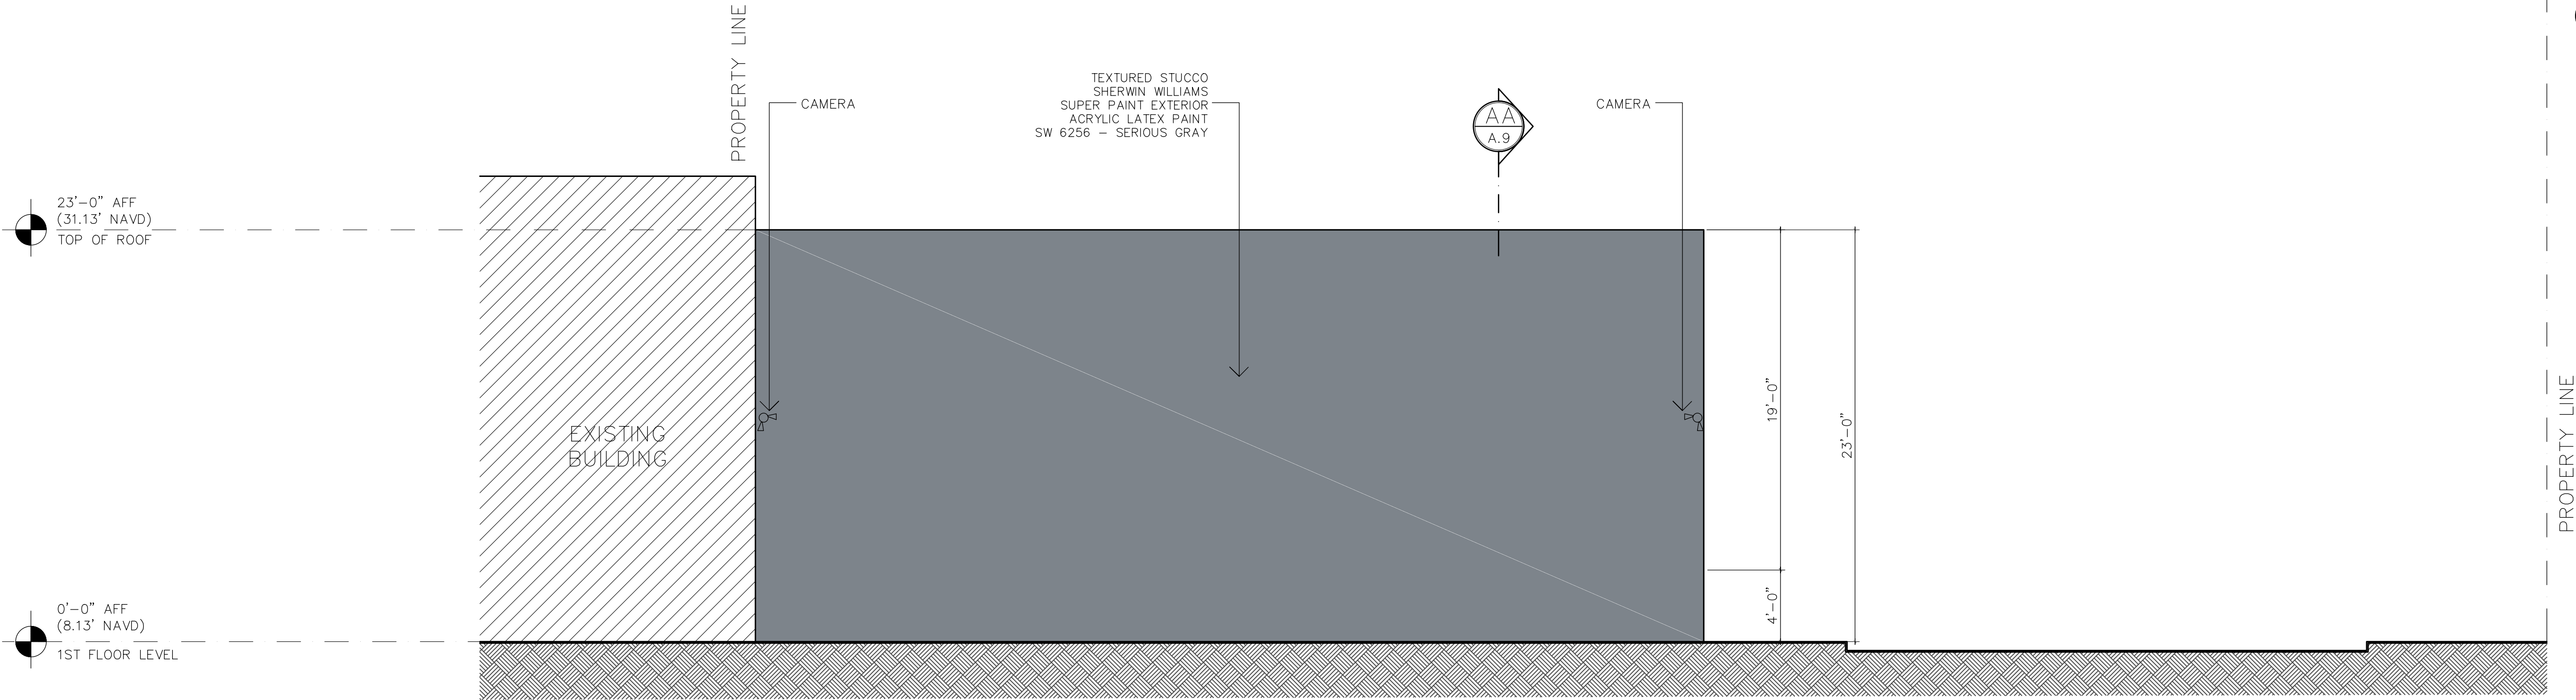

EXTERIOR EAST ELEVATION  
SCALE: 3/16"= 1'-0"

FINISH LEGEND

- 5/8" STUCCO FINISH W/ SHERWIN WILLIAMS SUPER PAINT EXTERIOR ACRYLIC LATEX PAINT SW 7068 - GRIZZLE GRAY
- 5/8" STUCCO FINISH W/ SHERWIN WILLIAMS SUPER PAINT EXTERIOR ACRYLIC LATEX PAINT SW 7005 - PURE WHITE
- 5/8" STUCCO FINISH W/ SHERWIN WILLIAMS SUPER PAINT EXTERIOR ACRYLIC LATEX PAINT SW 6256 - SERIOUS GRAY