


3/4" THICK ACRYLIC CUT OUT GRAPHICS, LETTERS DRILLED AND TAPPED TO ACCEPT STUDS FOR FLUSH MOUNTING. ALL PENETRATIONS FILLED WITH SILICONE.


EXTERIOR SIGN

SCALE: 1/2" = 1'-0"

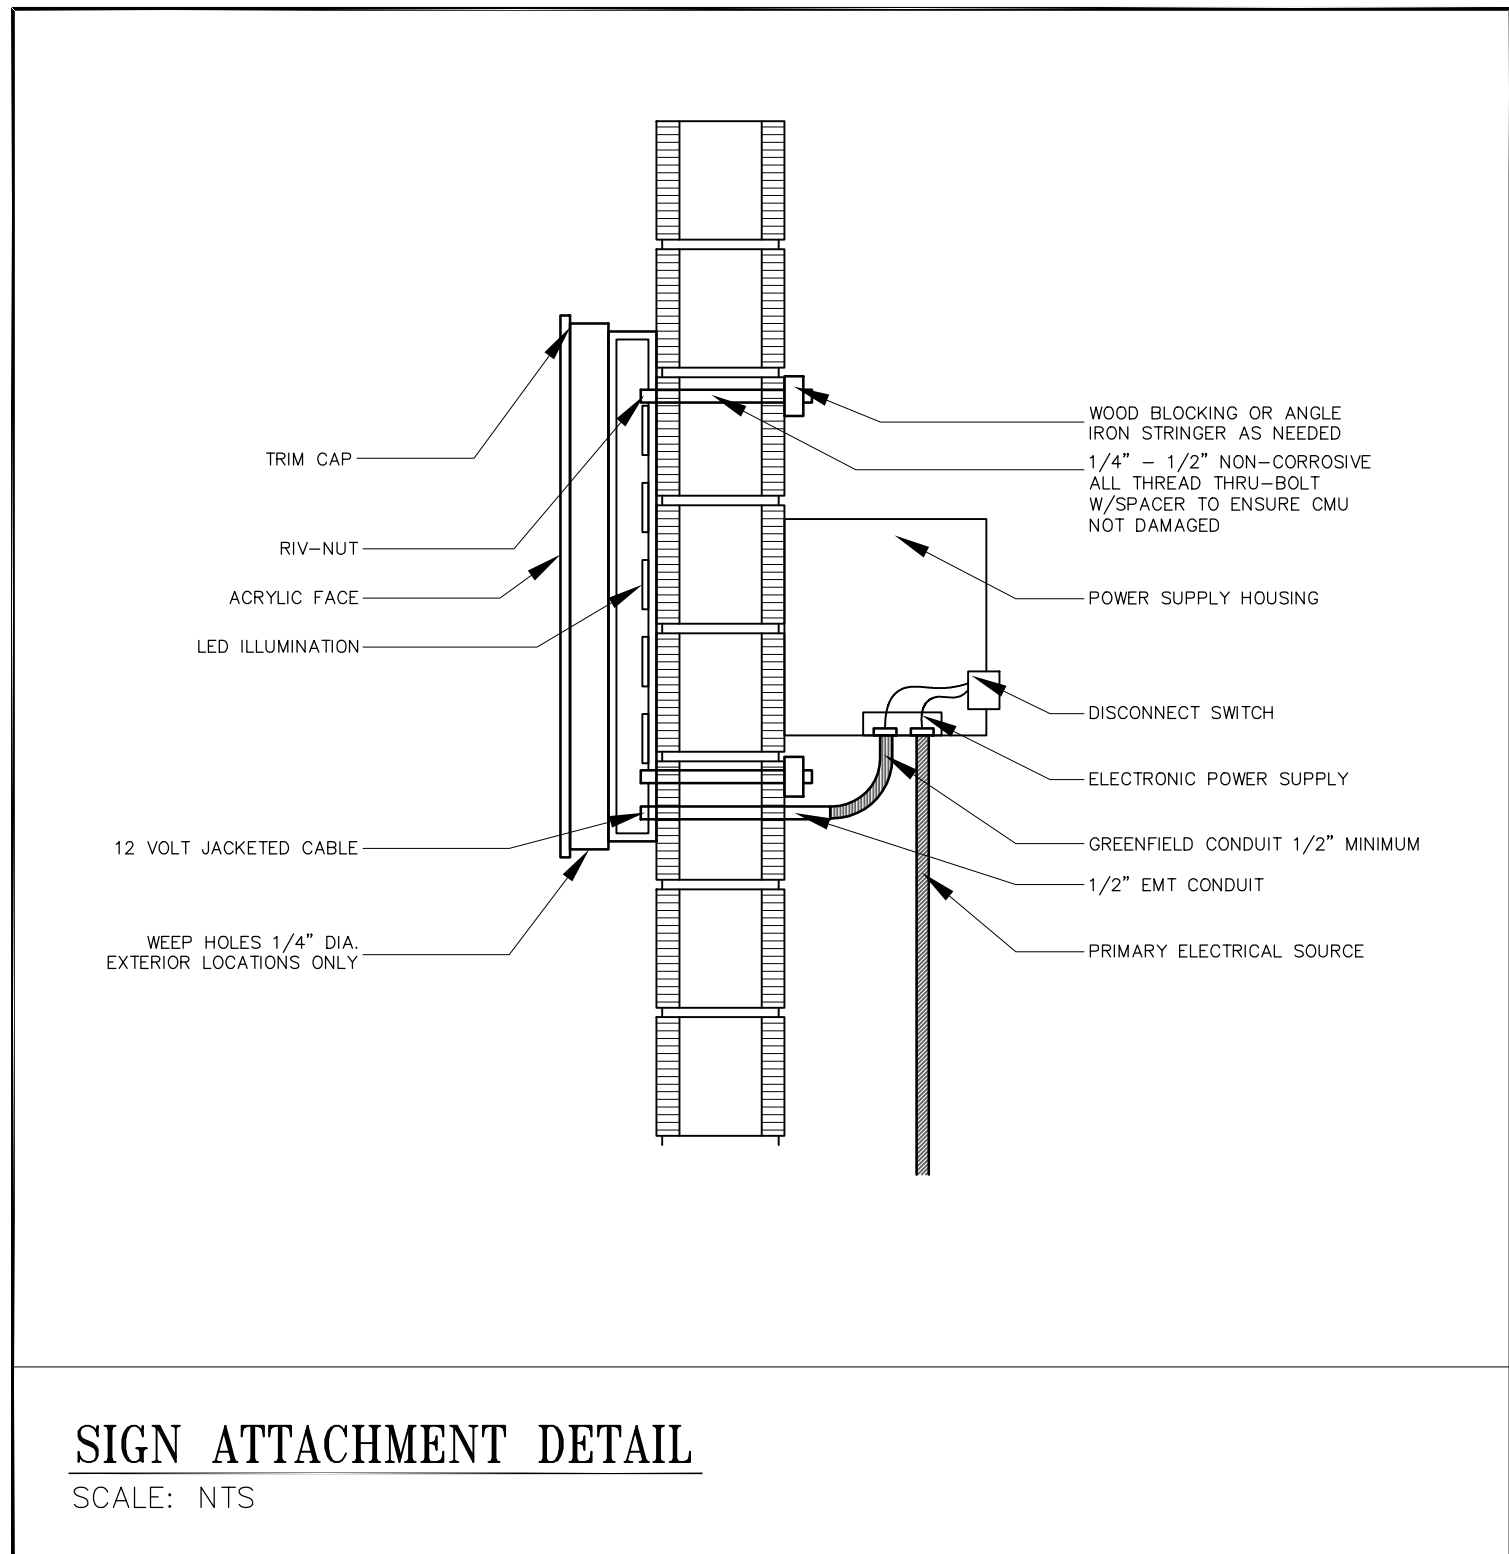

SIGN ATTACHMENT DETAIL

SCALE: NTS

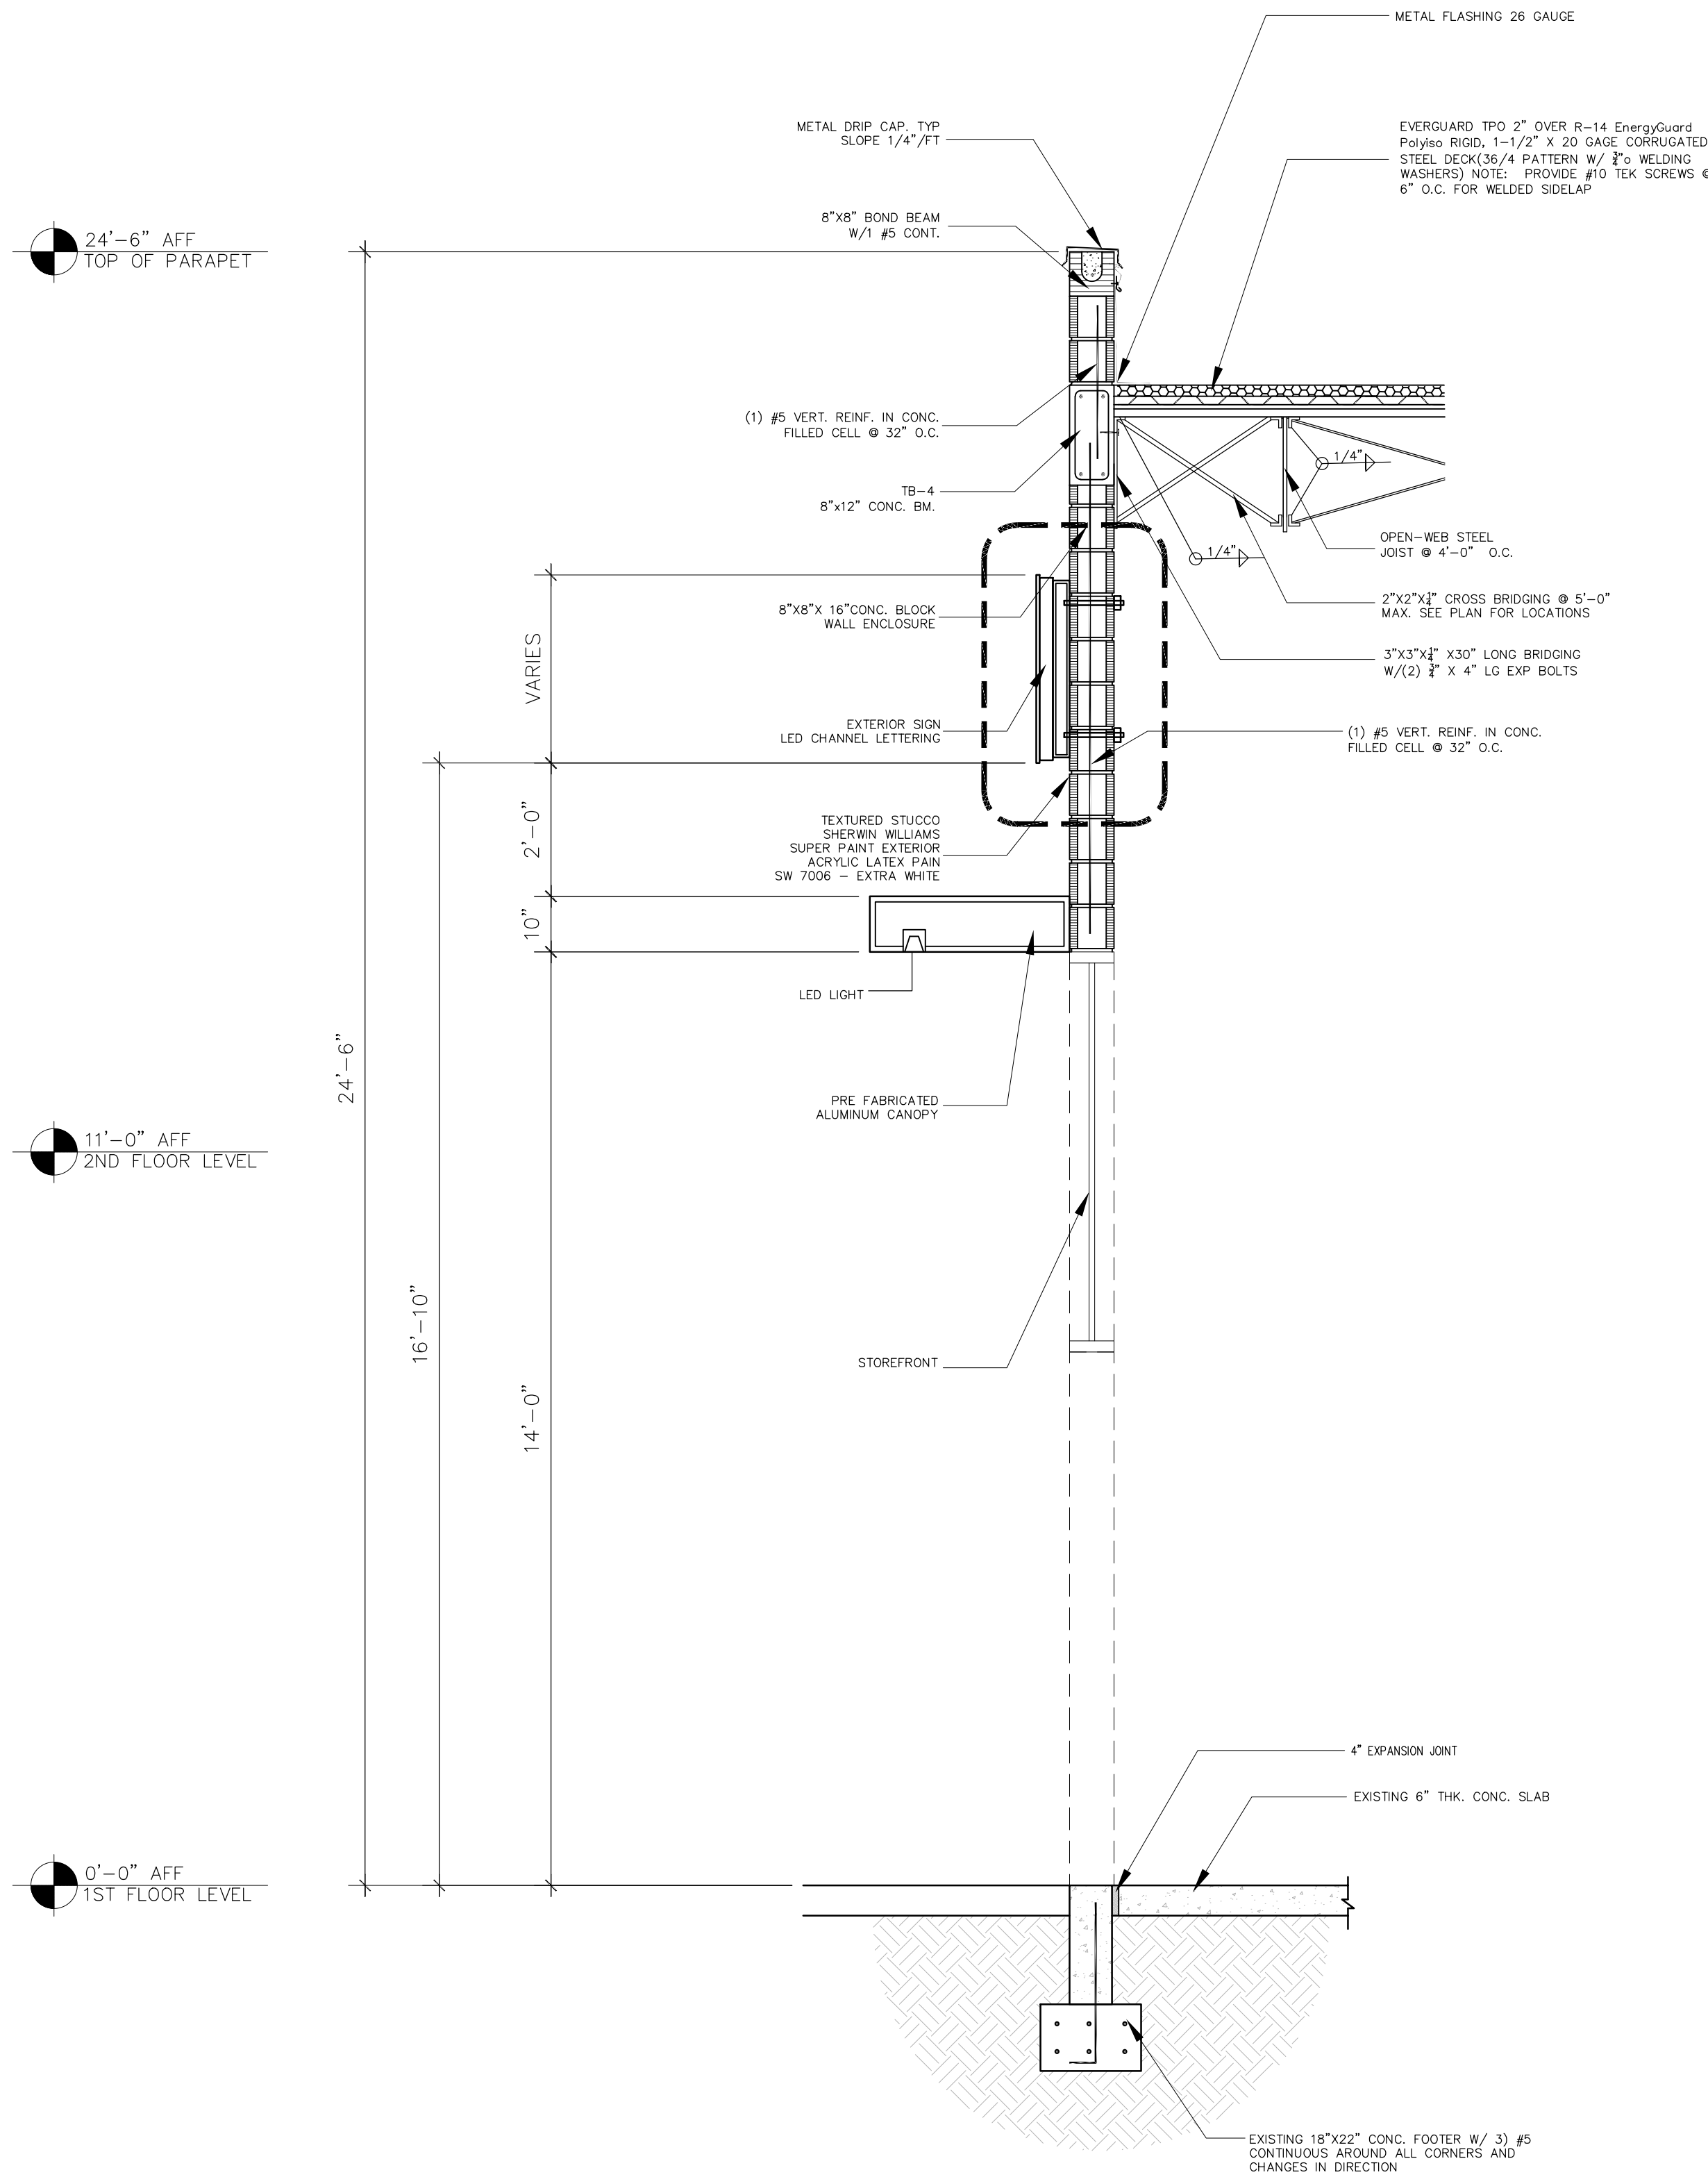

WALL SECTION

SCALE: 1/2" = 1'-0"

2

AD  
Architecture  
Architectural Developers, LLC  
AA26003068  
ARCHITECTURE  
SPACE PLANNING  
INTERIOR DESIGN  
PLANNING/ZONING  
1803 BANKS RD  
MARGATE, FL 33063  
Tel. 561 213-7611  
Fax. 561 771-1731  
E-mail: ocabeza@AD-Architecture.com  
www.AD-Architecture.com

Architect Seal  
NOT VALID UNLESS IT BEARS AN ORIGINAL SIGNATURE AND A RAISED EMBOSSED SEAL  
STATE OF FLORIDA  
OSCAR J. CABEZA  
AR96758  
OSCAR CABEZA  
ARCHITECT  
No. AR96758  
ARCHITECT OF RECORD HEREBY EXPRESSLY RESERVES HIS COMMON LAW COPYRIGHT AND OTHER PROPERTY RIGHTS IN THESE PLANS. THE DESIGN AND DRAWINGS ARE NEITHER TO BE REPRODUCED, COPIED NOR CHANGED IN ANY FORM OR MANNER WHATSOEVER NOR ASSIGNED TO ANY PARTY WITHOUT FIRST OBTAINING THE EXPRESS WRITTEN PERMISSION AND CONSENT OF OSCAR CABEZA.

UNIVERSAL AIR & HEAT  
980 SW 12 AVENUE  
POMPANO BEACH, FLORIDA  
UNIVERSAL  
AIR & HEAT

PROJECT NUMBER: 18-1233  
DATE: 09.08.20  
DRC REV.1 01.10.19  
AAC 09.08.20

SHEET TITLE  
SIGN  
DETAILS  
SCALE: AS NOTED

SHEET NO.  
A 7

CODE IN EFFECT: 2017 Florida Building Code

AAC  
PZ18-12000037  
10/06/2020