


1 BUILDING FLOOR PLAN
A1-1 Scale: 1/8" = 1'-0"

PROJECT
POMPAÑO PICKLE
OT PROPERTY GROUP, LLC
217 NE 3 Street
Pompano Beach, FL 33060

SHEET TITLE
BUILDING
FLOOR PLAN

No.	DATE	REVISION
CHECKED	CORONEL ASSOCIATES	
DRAWN	CORONEL ASSOCIATES	
DATE	01.02.25	
PROJECT No.	24-117	

ARCHITECT OF RECORD
ROBERT A. LENAHAN
ARCHITECT P. C.
AR98881
2121 N Ocean Boulevard 401 E
Boca Raton, FL 33431
Ofc. 845.639.7492
RLenahan@optonline.net

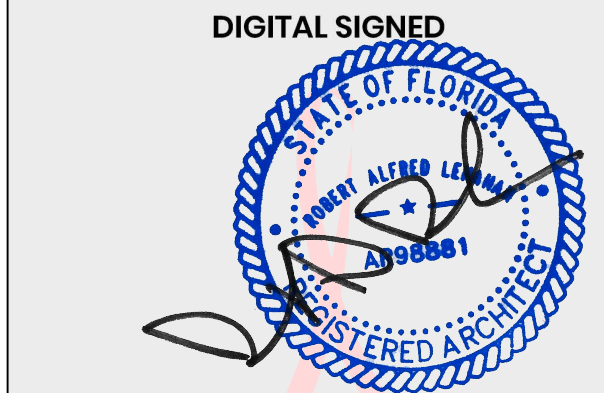

Digitally signed by
Robert A Lenahan
Date: 2024.12.31
14:00:31 -05'00'

ALL DESIGN, DRAWINGS, REPORTS, SPECIFICATIONS, COMPUTER FILES, FIELD DATA, NOTES AND ANY OTHER DOCUMENTS PREPARED BY THE ENGINEER AS INSTRUMENTS OF SERVICE SHALL REMAIN THE PROPERTY OF THE ENGINEER AND IS NOT TO BE REPRODUCED, COPIED OR ALTERED IN WHOLE OR IN PART. IT IS ONLY TO BE USED FOR THE PROJECT AND SITE SPECIFICALLY IDENTIFIED HEREIN AND IS NOT TO BE USED ON ANY OTHER PROJECT. THE ENGINEER SHALL RETAIN ALL COMMON LAW COPYRIGHT AND OTHER RESERVED RIGHTS THERE-TO. WRITTEN DIMENSIONS