



2
A2-2
FRONT ELEVATION (WEST)
Scale: 1/8"=1'-0"

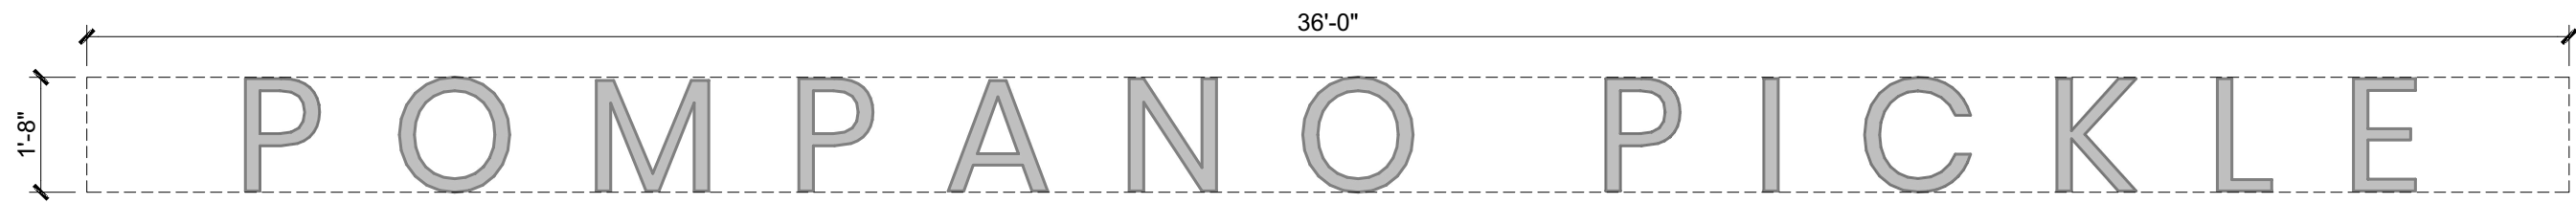

2
A2-2
BUILDING SIGN ELEVATION
Scale: 3/8"=1'-0"


BUILDING SIGN	
AREA	MAX. 60 SF
LETTERING	MAX. 36" HEIGHT
FONT	TBD
MATERIAL	METAL (DETACHED)
ILLUMINATION	BACK LIT

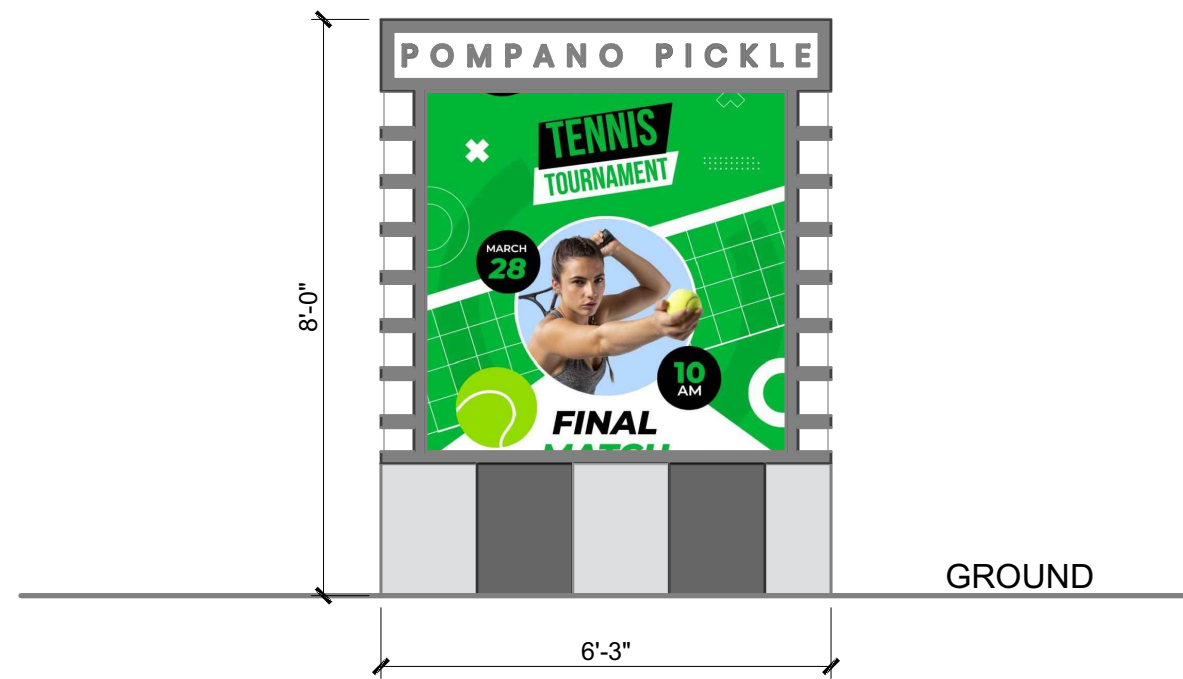

MONUMENT SIGN (ELECTRONIC/DIGITAL) TBD.	
AREA	MAX. 50 SF
HEIGHT	8 FT, INTEGRATED INTO A LANDSCAPED FEATURE

3
A2-2
MUNUMENT SIGN (ELECTRONIC/DIGITAL) TBD. ELEVATION
Scale: 3/8"=1'-0"

No.	DATE	REVISION
CHECKED	CORONEL ASSOCIATES	
DRAWN	CORONEL ASSOCIATES	
DATE	09.09.24	
PROJECT No.	24-117	

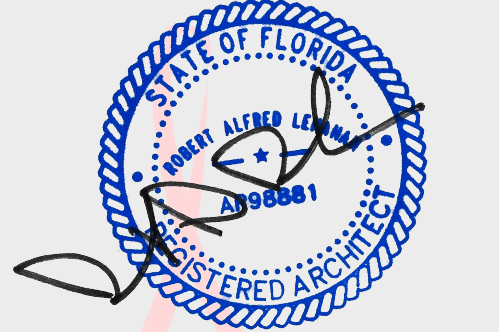

Digitally signed by
Robert A Lenahan
Date: 2024.09.09
14:47:54 -04'00'