

DRC

PZ25- 12000043
01/21/2026

A



B

C


D

E

F

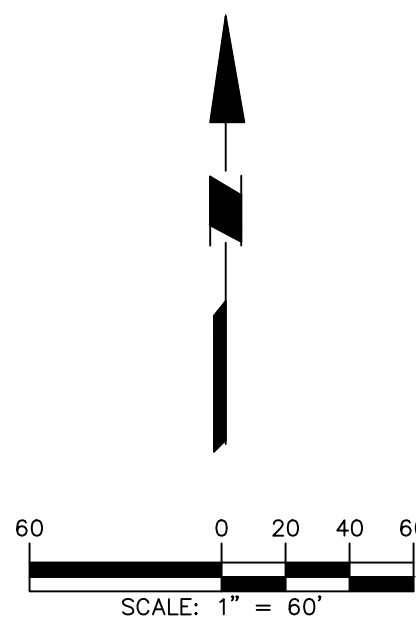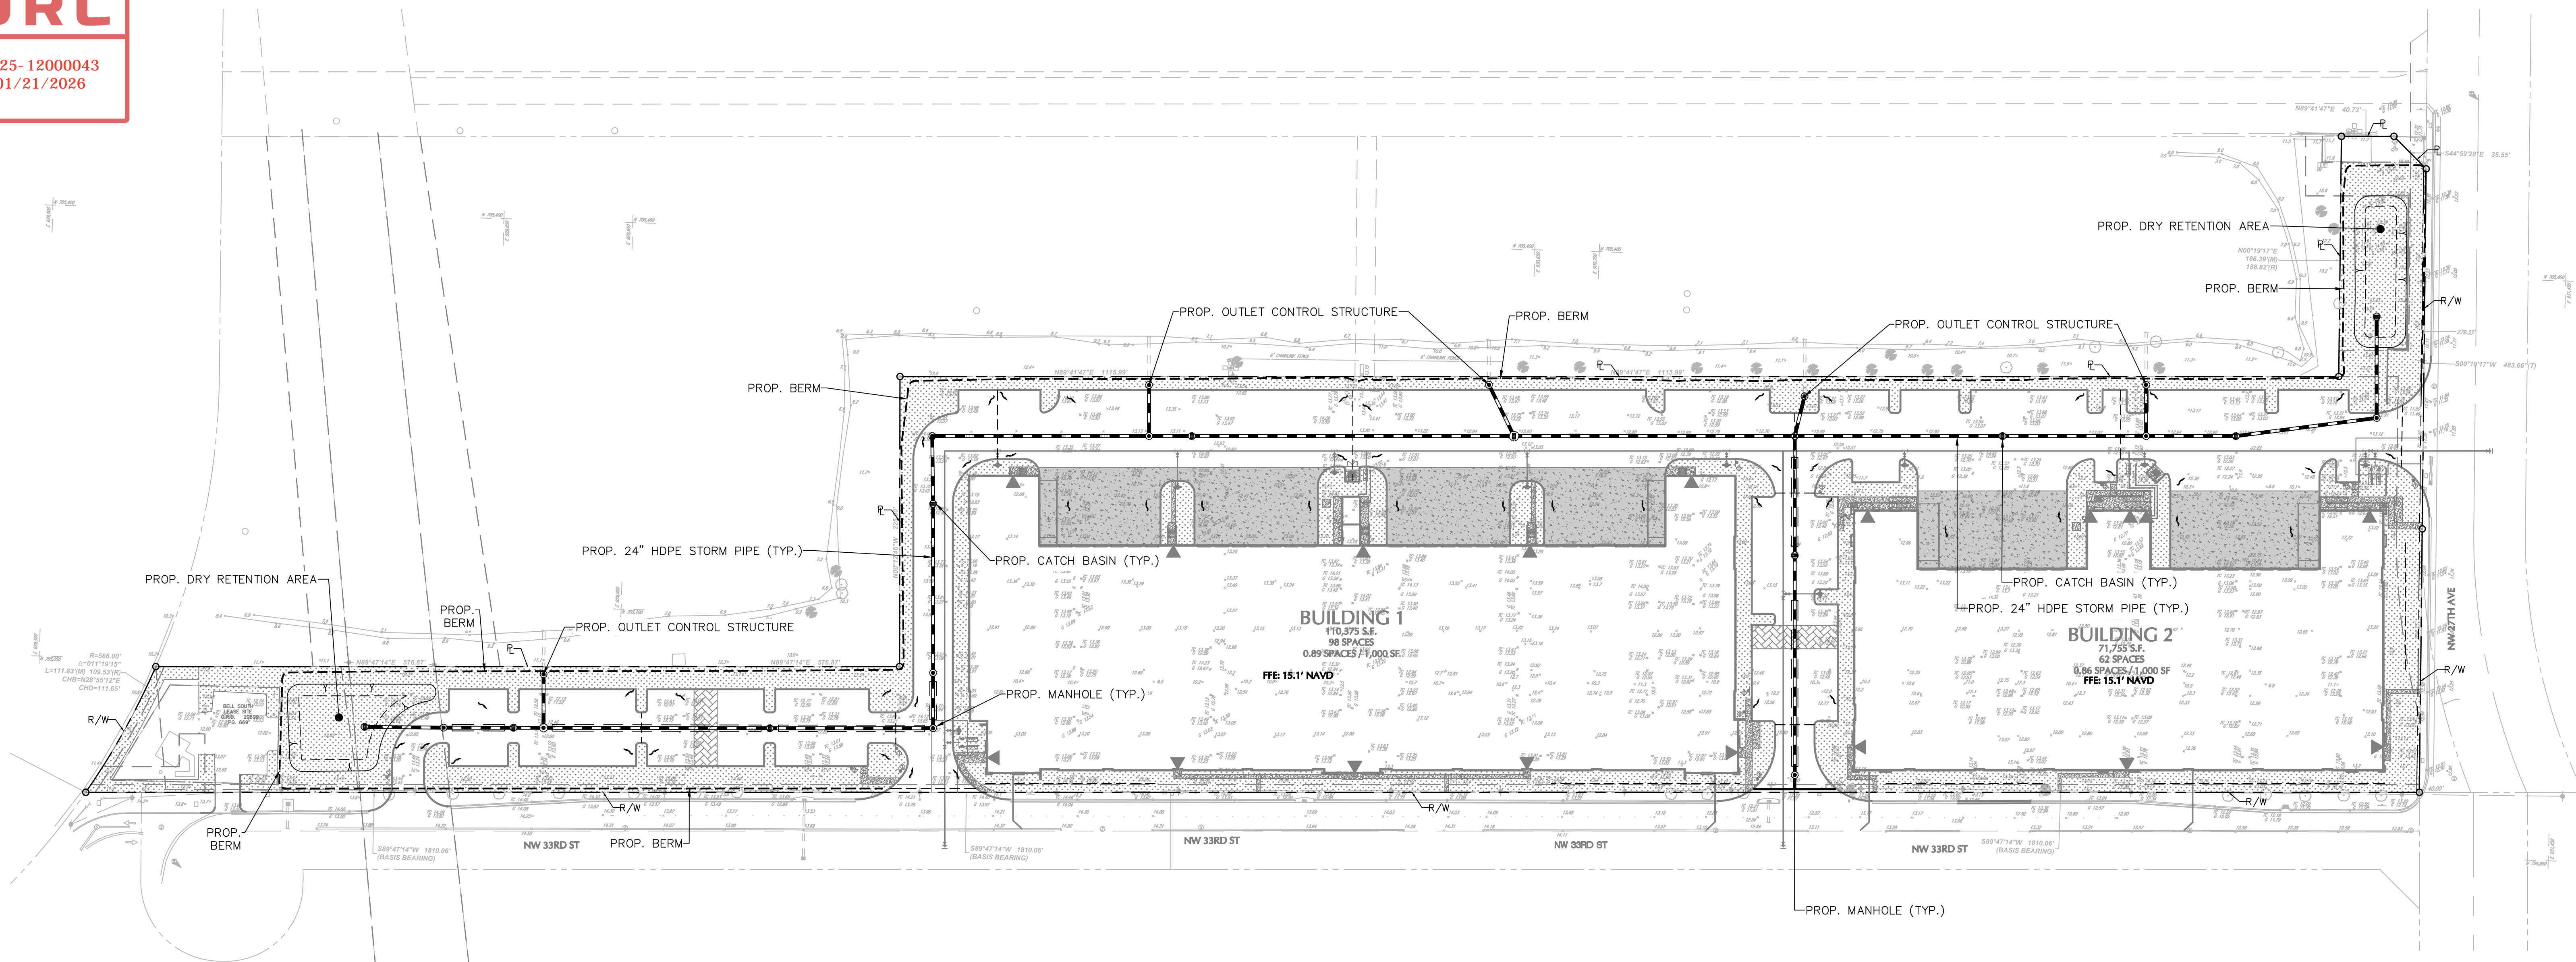

NOTES:
- ELEVATIONS USED IN THE DESIGN
ARE RELATIVE TO NORTH AMERICAN
VERTICAL DATUM OF 1988 (NAVD 88).

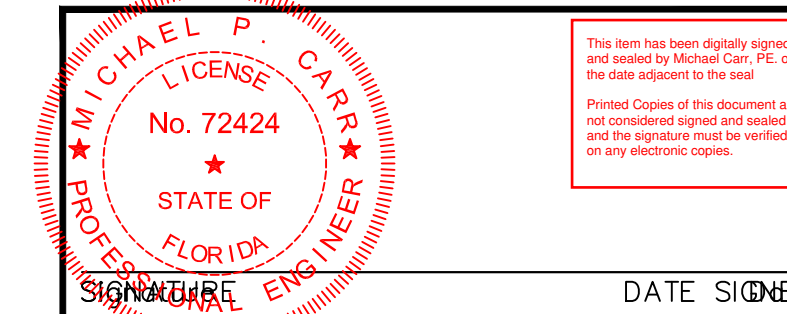

SIGNATURE: MICHAEL CARR DATE: 12/12/2025
PROFESSIONAL ENGINEER FL Lic. No. 72424

LANGAN
Langan Engineering and
Environmental Services, LLC.

110 East Broward Boulevard, Suite 1500
Fort Lauderdale, FL 33301

T: 954.320.2100 F: 954.320.2101 www.langan.com
FBPE REGISTRY NO. 65011.B8172L.B8198

Project

FESTIVAL SOUTH

NW 33RD ST
POMPANO BEACH
BROWARD COUNTY FLORIDA
Drawing Title

**OVERALL
GRADING &
DRAINAGE PLAN**

Project No.

330134202

Date

DECEMBER 2025

Drawn By

EWM

Checked By

CL

Drawing No.

C-1.0

Date	Description	No.
Revisions		