


DRC


PZ25- 12000043
01/21/2026

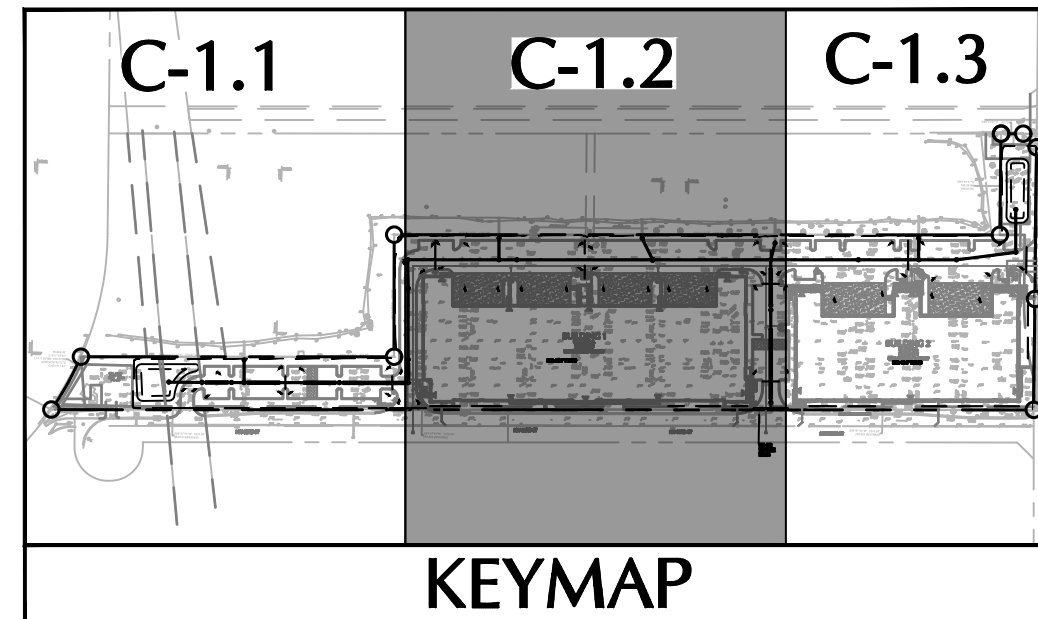

NOTES:
- ELEVATIONS USED IN THE DESIGN
ARE RELATIVE TO NORTH AMERICAN
VERTICAL DATUM OF 1988 (NAVD 88).

MATCHLINE - SEE SHEET C-1.1 FOR CONTINUATION

MATCHLINE - SEE SHEET C-1.3 FOR CONTINUATION

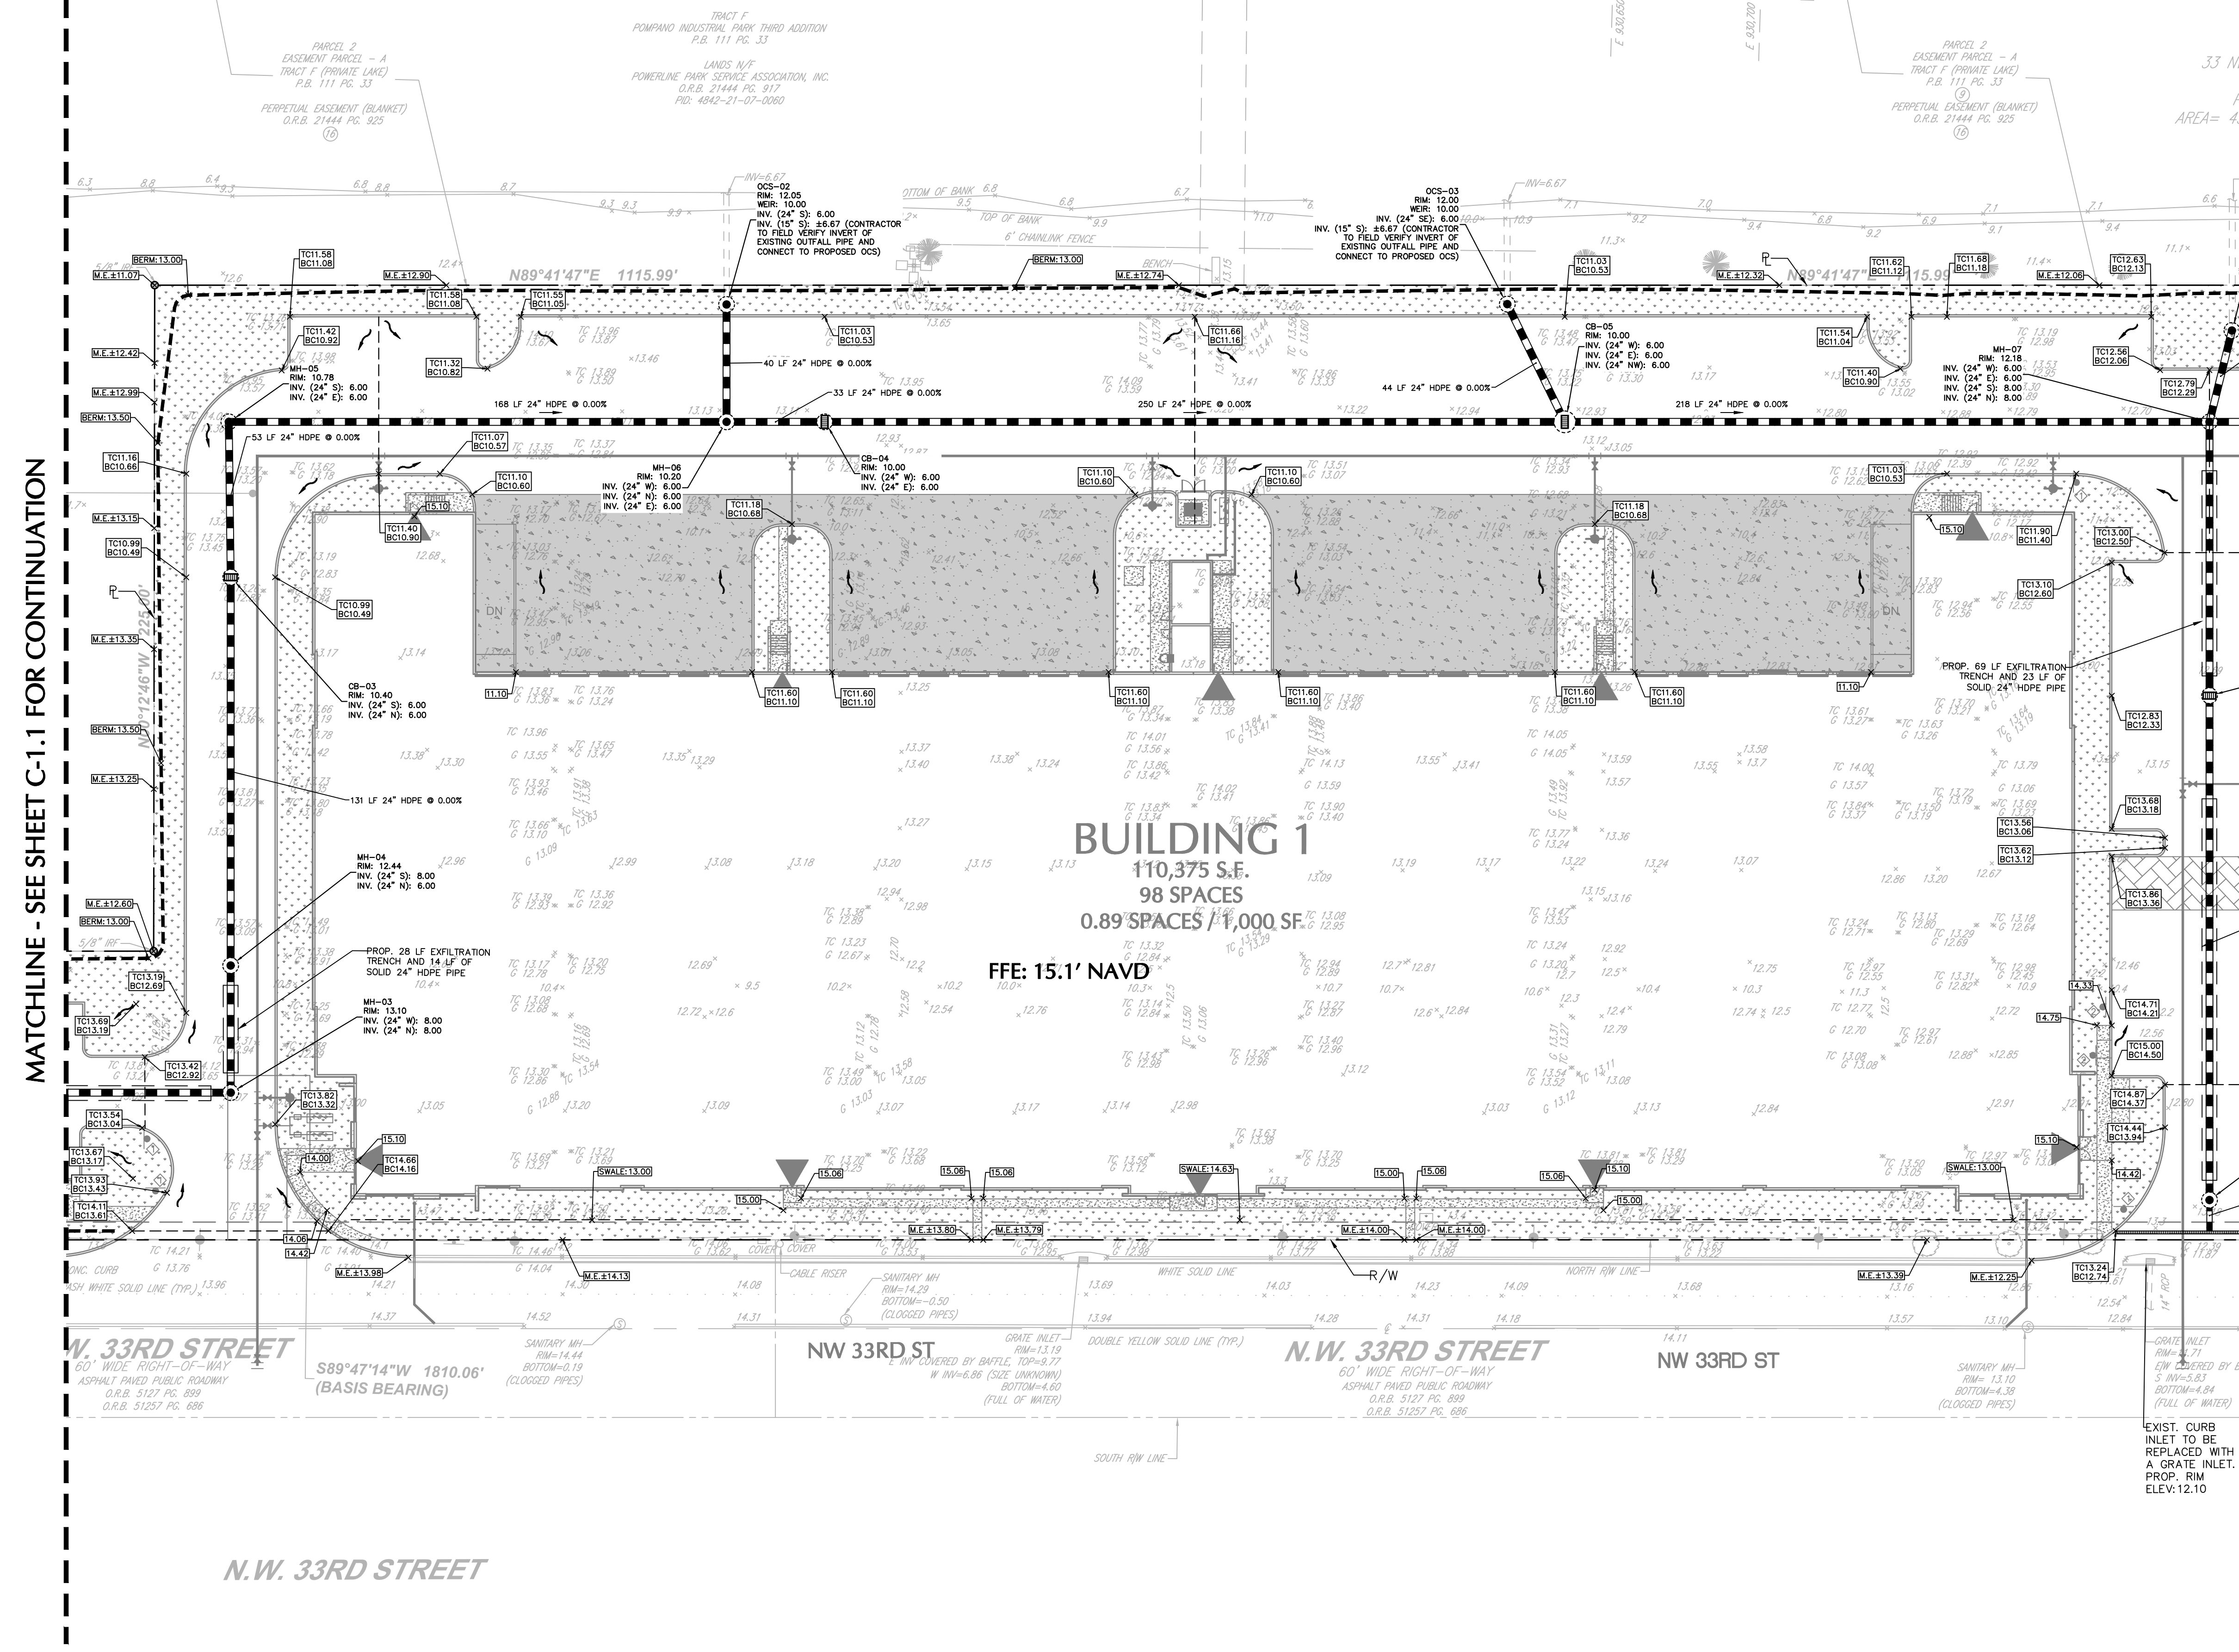

Professional Engineer Seal for Michael Carr, No. 72424, State of Florida. The seal includes the text 'MICHAEL P. CARR', 'LICENSE No. 72424', 'STATE OF FLORIDA', and 'PROFESSIONAL ENGINEER'. A note on the right states: 'This seal has been digitally signed and sealed by Michael Carr, P.E. on the date adjacent to the seal. Printed Copies of this document are not considered signed and sealed and the signature must be verified on any electronic copies.'

SIGNATURE: MICHAEL CARR
DATE SIGNED: DATE SIGNED
PROFESSIONAL ENGINEER FL Lic. No. 72424

LANGAN
Langan Engineering and
Environmental Services, LLC.
110 East Broward Boulevard, Suite 1500
Fort Lauderdale, FL 33301
T: 954.320.2100 F: 954.320.2101 www.langan.com
FBPE REGISTRY NO. 66011.B8172LB8198

Project
FESTIVAL SOUTH
NW 33RD ST
POMPANO BEACH
BROWARD COUNTY FLORIDA

Drawing Title
**PARTIAL
GRADING &
DRAINAGE PLAN**

Project No. 330134202	Drawing No. C-1.2
Date DECEMBER 2025	
Drawn By EWM	
Checked By CL	

Date	Description	No.
Revisions		