

"IT IS A VIOLATION OF THE LAW FOR ANY PERSON, UNLESS ACTING UNDER THE DIRECTION OF A LICENSED ARCHITECT TO ALTER THESE PLANS AND SPECIFICATIONS. THIS DOCUMENT CONTAINS PROPERTY INFORMATION AND SHALL NOT BE USED OR REPRODUCED OR ITS CONTENTS DISCLOSED, IN WHOLE OR IN PART, WITHOUT THE PRIOR WRITTEN CONSENT OF GALLO HERBERT ARCHITECTS. CONTRACTORS SHALL VERIFY EXISTING CONDITIONS AND CORRELATE DIMENSIONS PRIOR TO PROVIDING THE WORK DETAILED IN THESE DRAWINGS, AND SHALL PROMPTLY NOTIFY THE DESIGNER OF ANY DISCREPANCIES."

COPYRIGHT 2021 GALLO HERBERT ARCHITECTS

152'-0"

90'-0"

152'-0"

90'-0"

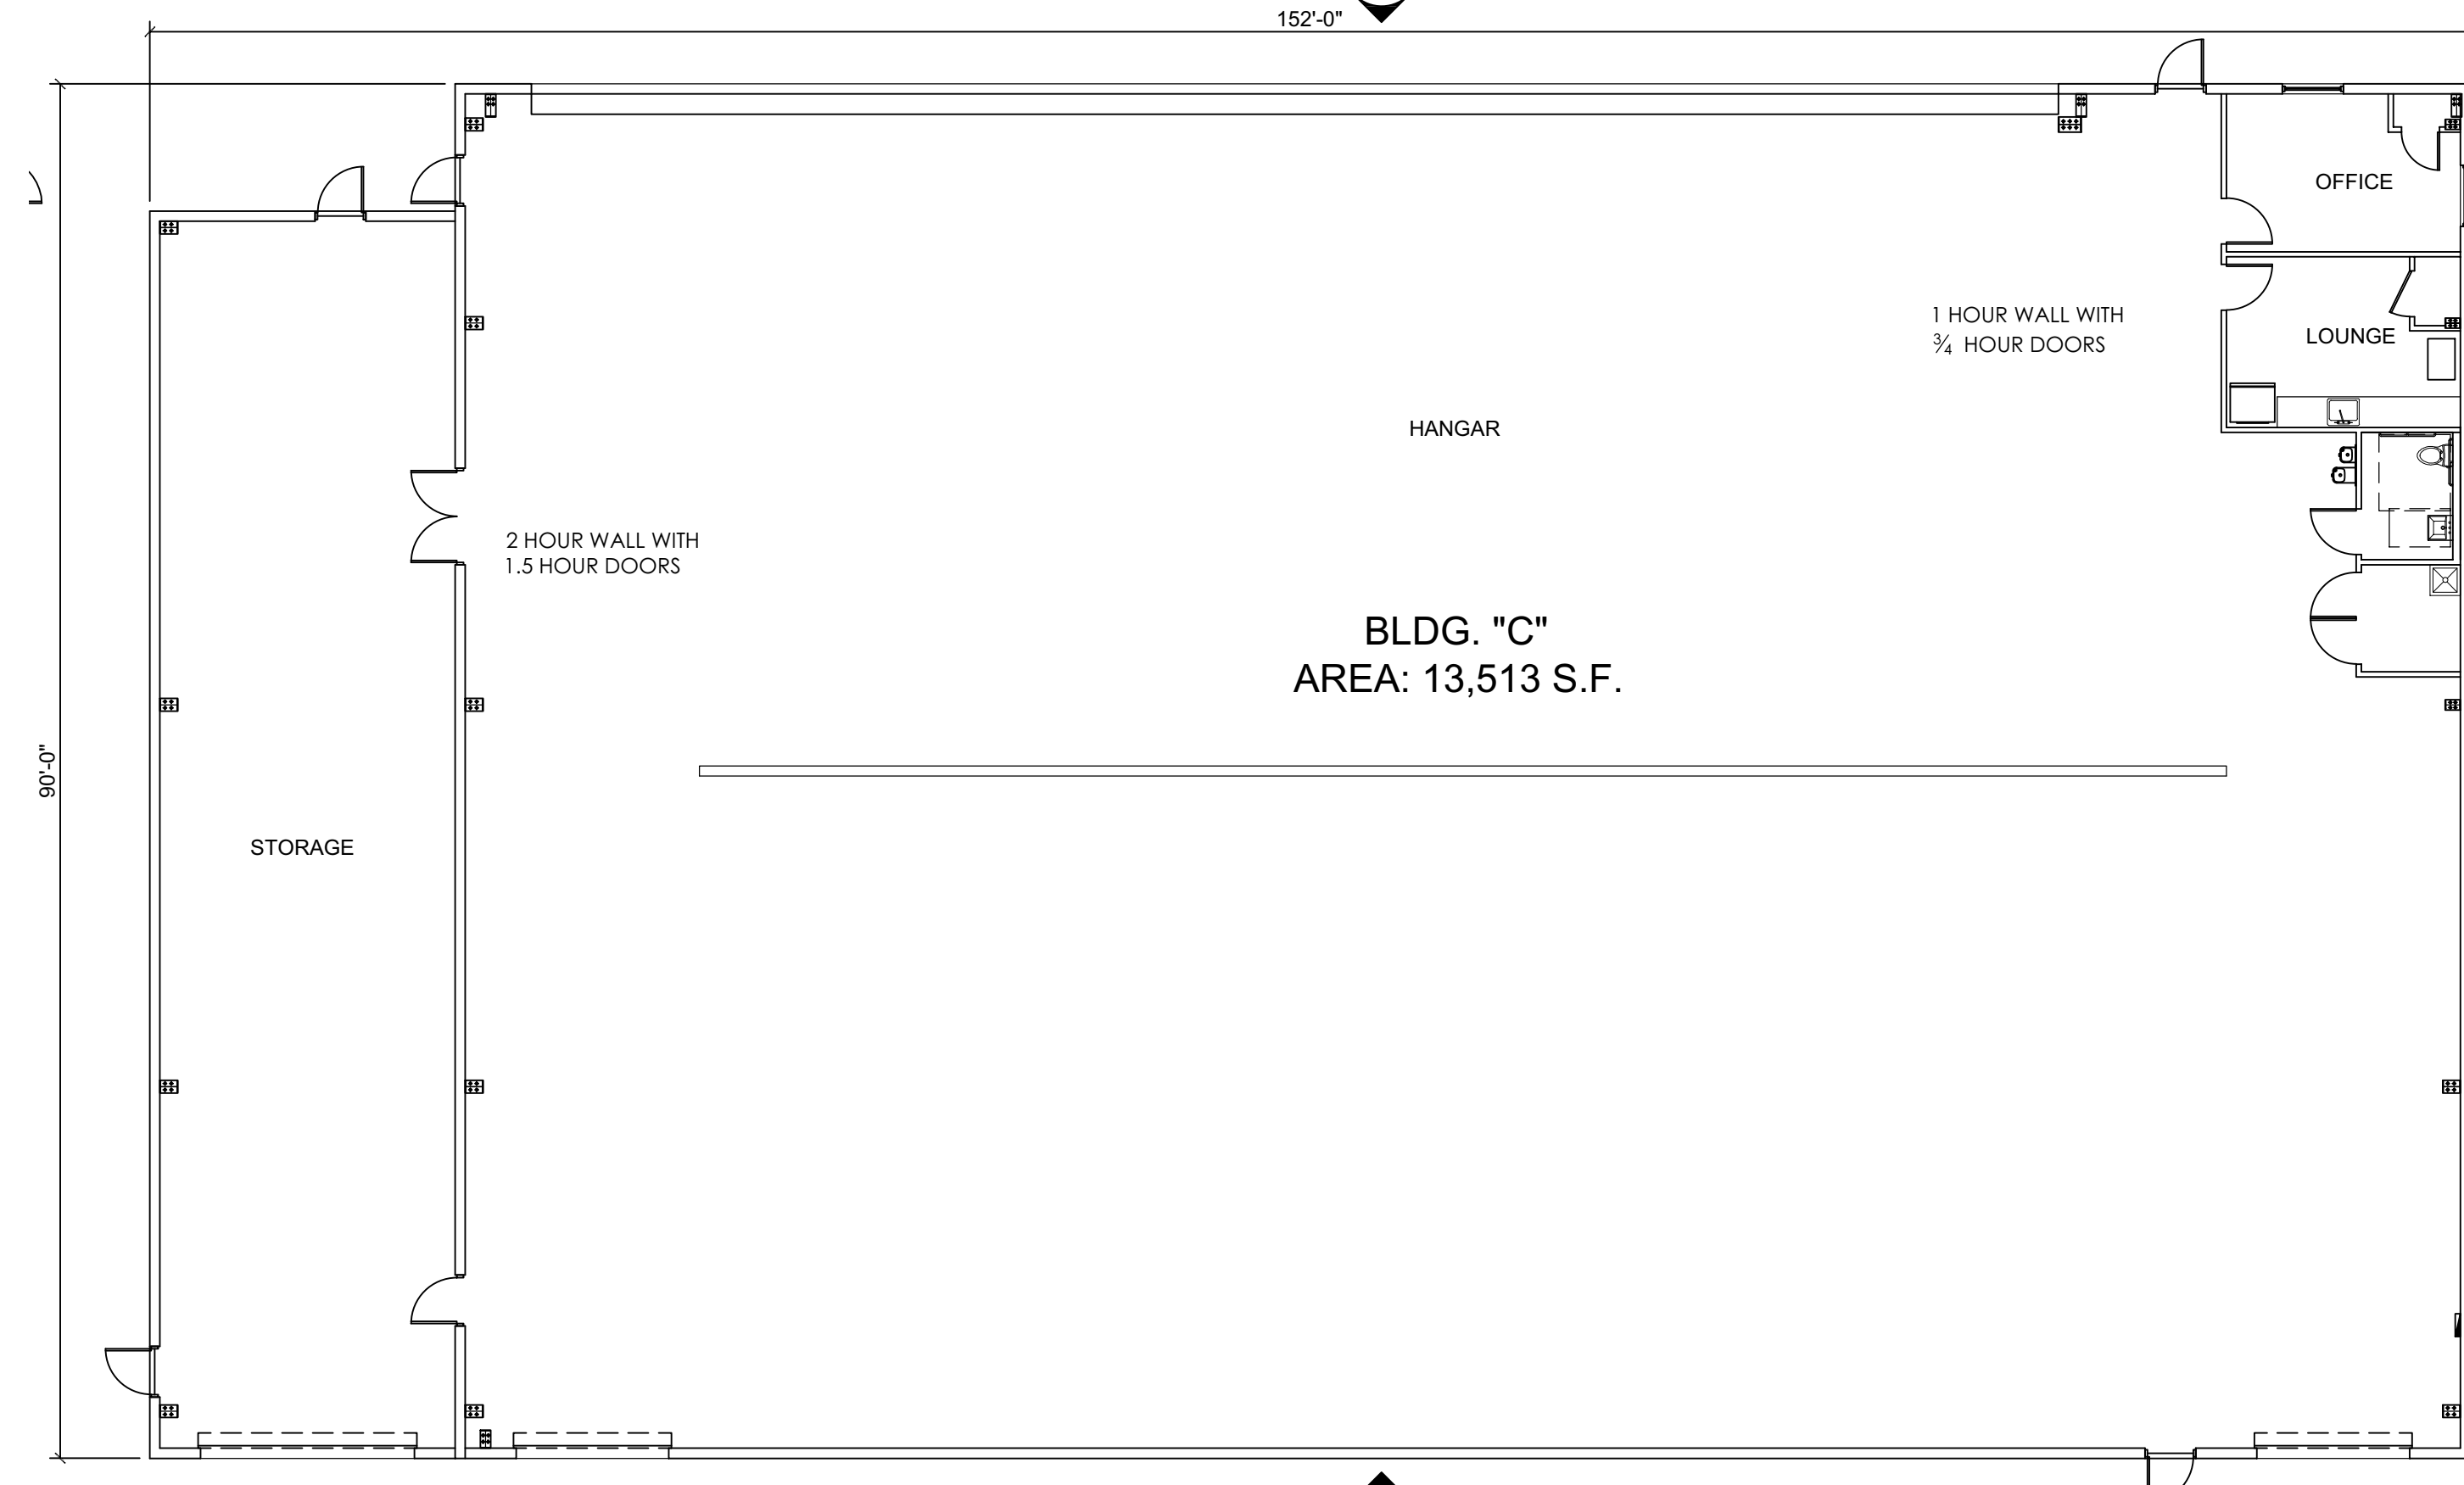


BUILDING C FLOOR PLAN
3/32" = 1'-0"

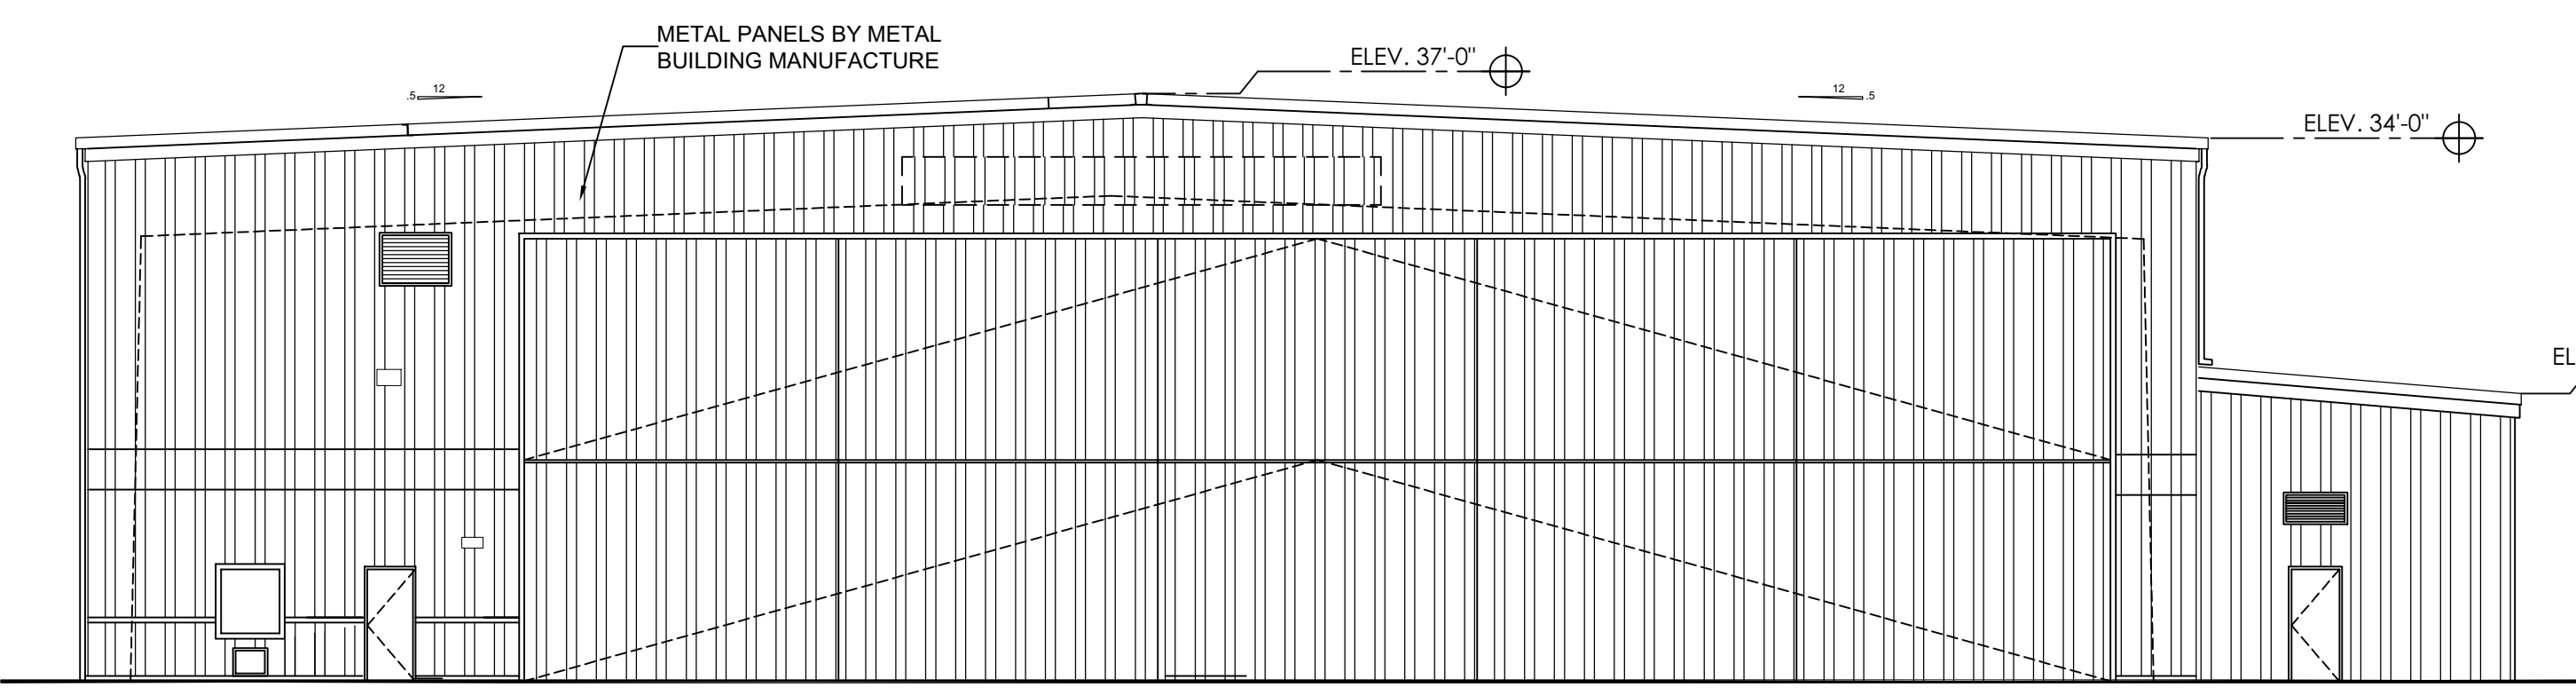


BUILDING C NORTH ELEVATION
3/32" = 1'-0"

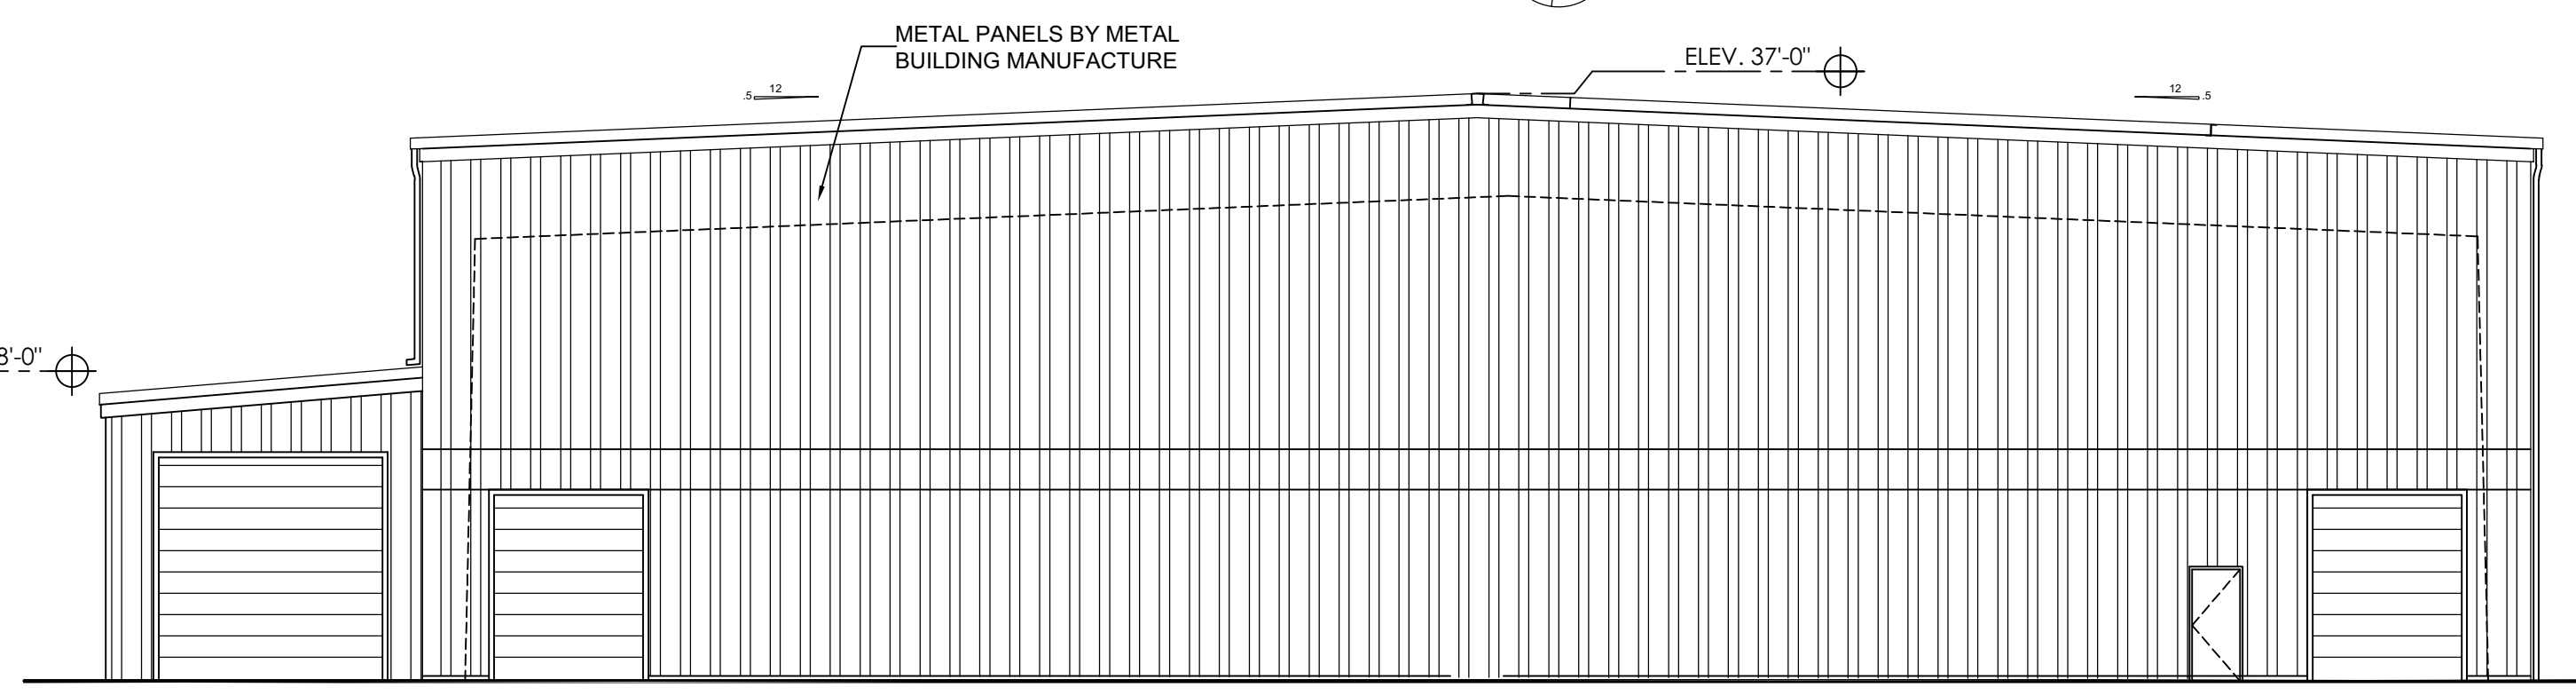


BUILDING C SOUTH ELEVATION
3/32" = 1'-0"

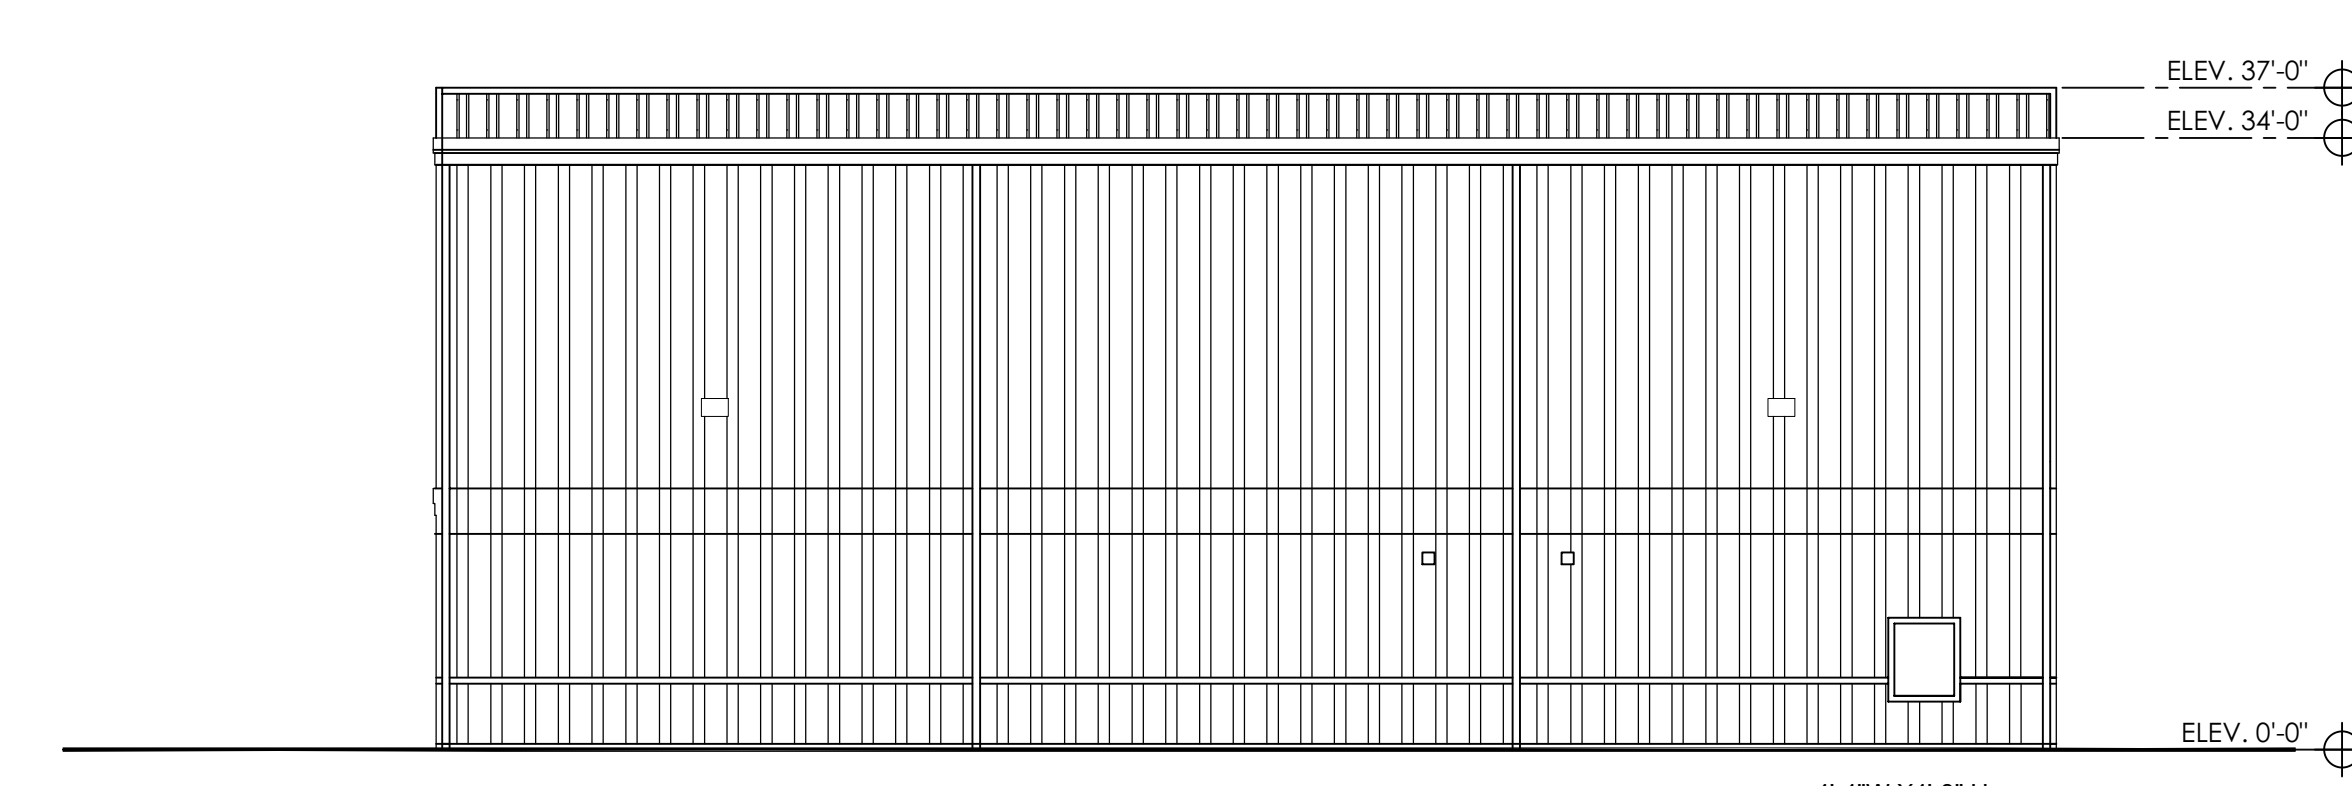

BUILDING C EAST ELEVATION
3/32" = 1'-0"

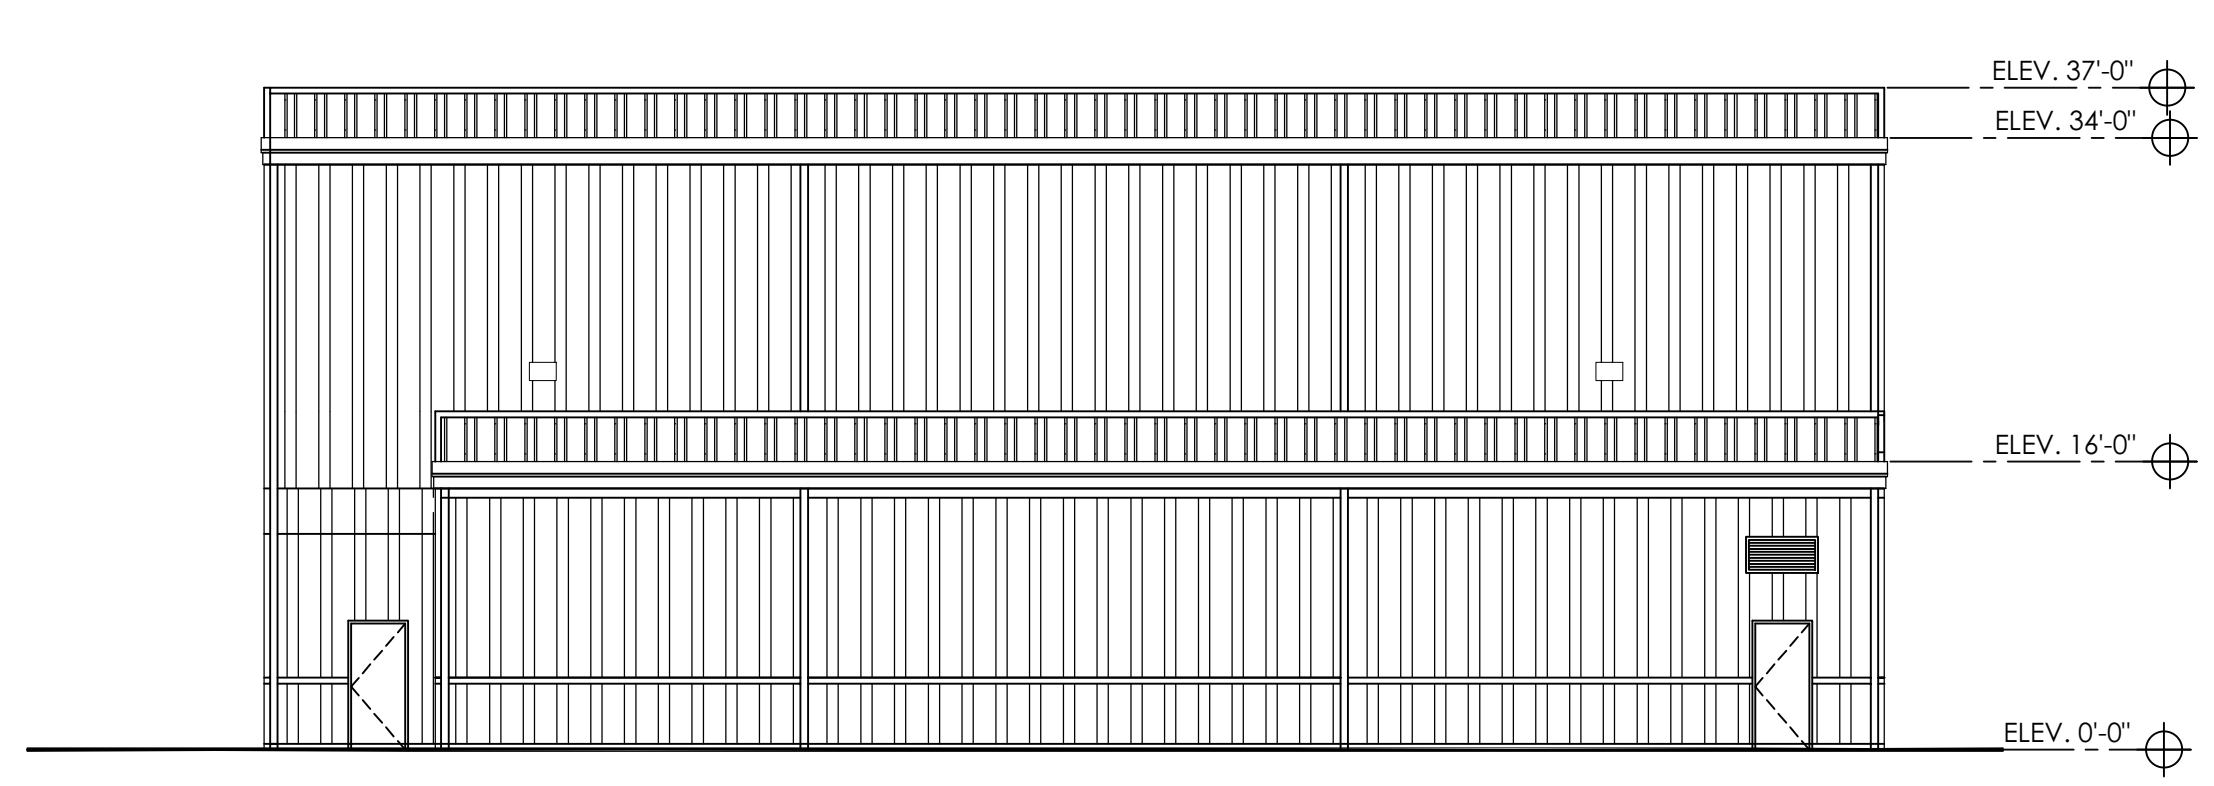

BUILDING C WEST ELEVATION
3/32" = 1'-0"

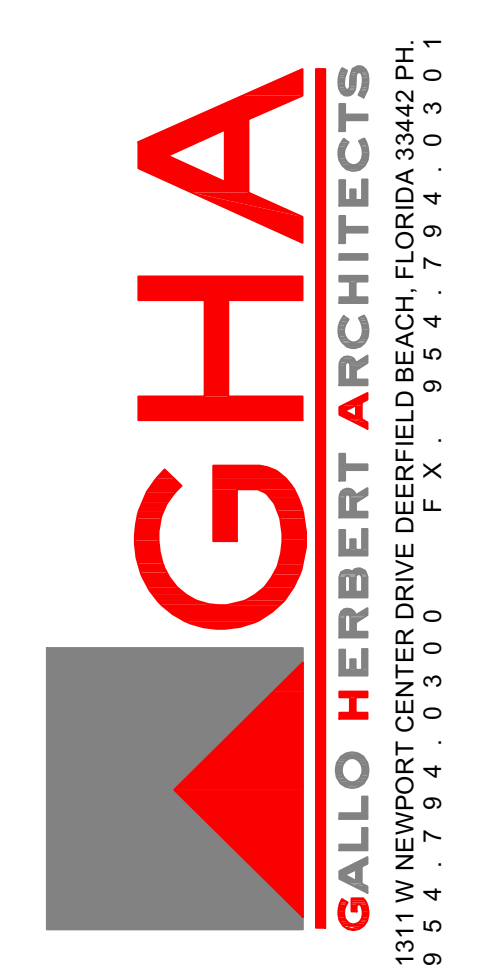

Brian Herbert
Digitally signed by Brian Herbert
Date: 2022.06.29 16:30:29 -04'00'
BRIAN P. HERBERT FL AR0015474
PROJECT

POMPAÑO BEACH AIR PARK PARCEL Y

601 NE 10TH ST.
POMPAÑO BEACH
FL 33060
OWNER

POMPAÑO BEACH

COMPANY NAME		
REVISIONS		
No.	Description	Date
1	D.R.C. SUBMITTAL	2022-06-28

PROJECT STATUS
D.R.C.
DATE
2021-03-24
PROJECT NUMBER
83-2020
SCALE
AS SHOWN
DRAWN BY: JET
CHECKED BY: JET
DRAWING TITLE
BLDG. "C"
FLOOR PLAN & ELEVATIONS
DRAWING NUMBER
C-A101

DRC
PZ22-12000020
8/3/2022