



IT IS A VIOLATION OF THE LAW FOR ANY PERSON, UNLESS ACTING UNDER THE DIRECTION OF A LICENSED ARCHITECT TO ALTER THESE PLANS AND SPECIFICATIONS. THIS DOCUMENT CONTAINS PROPERTY INFORMATION AND SHALL NOT BE USED OR REPRODUCED, OR ITS CONTENTS DISCLOSED, IN WHOLE OR IN PART, WITHOUT THE PRIOR WRITTEN CONSENT OF GALLO HERBERT ARCHITECTS. COPYRIGHT 2021 GALLO HERBERT ARCHITECTS

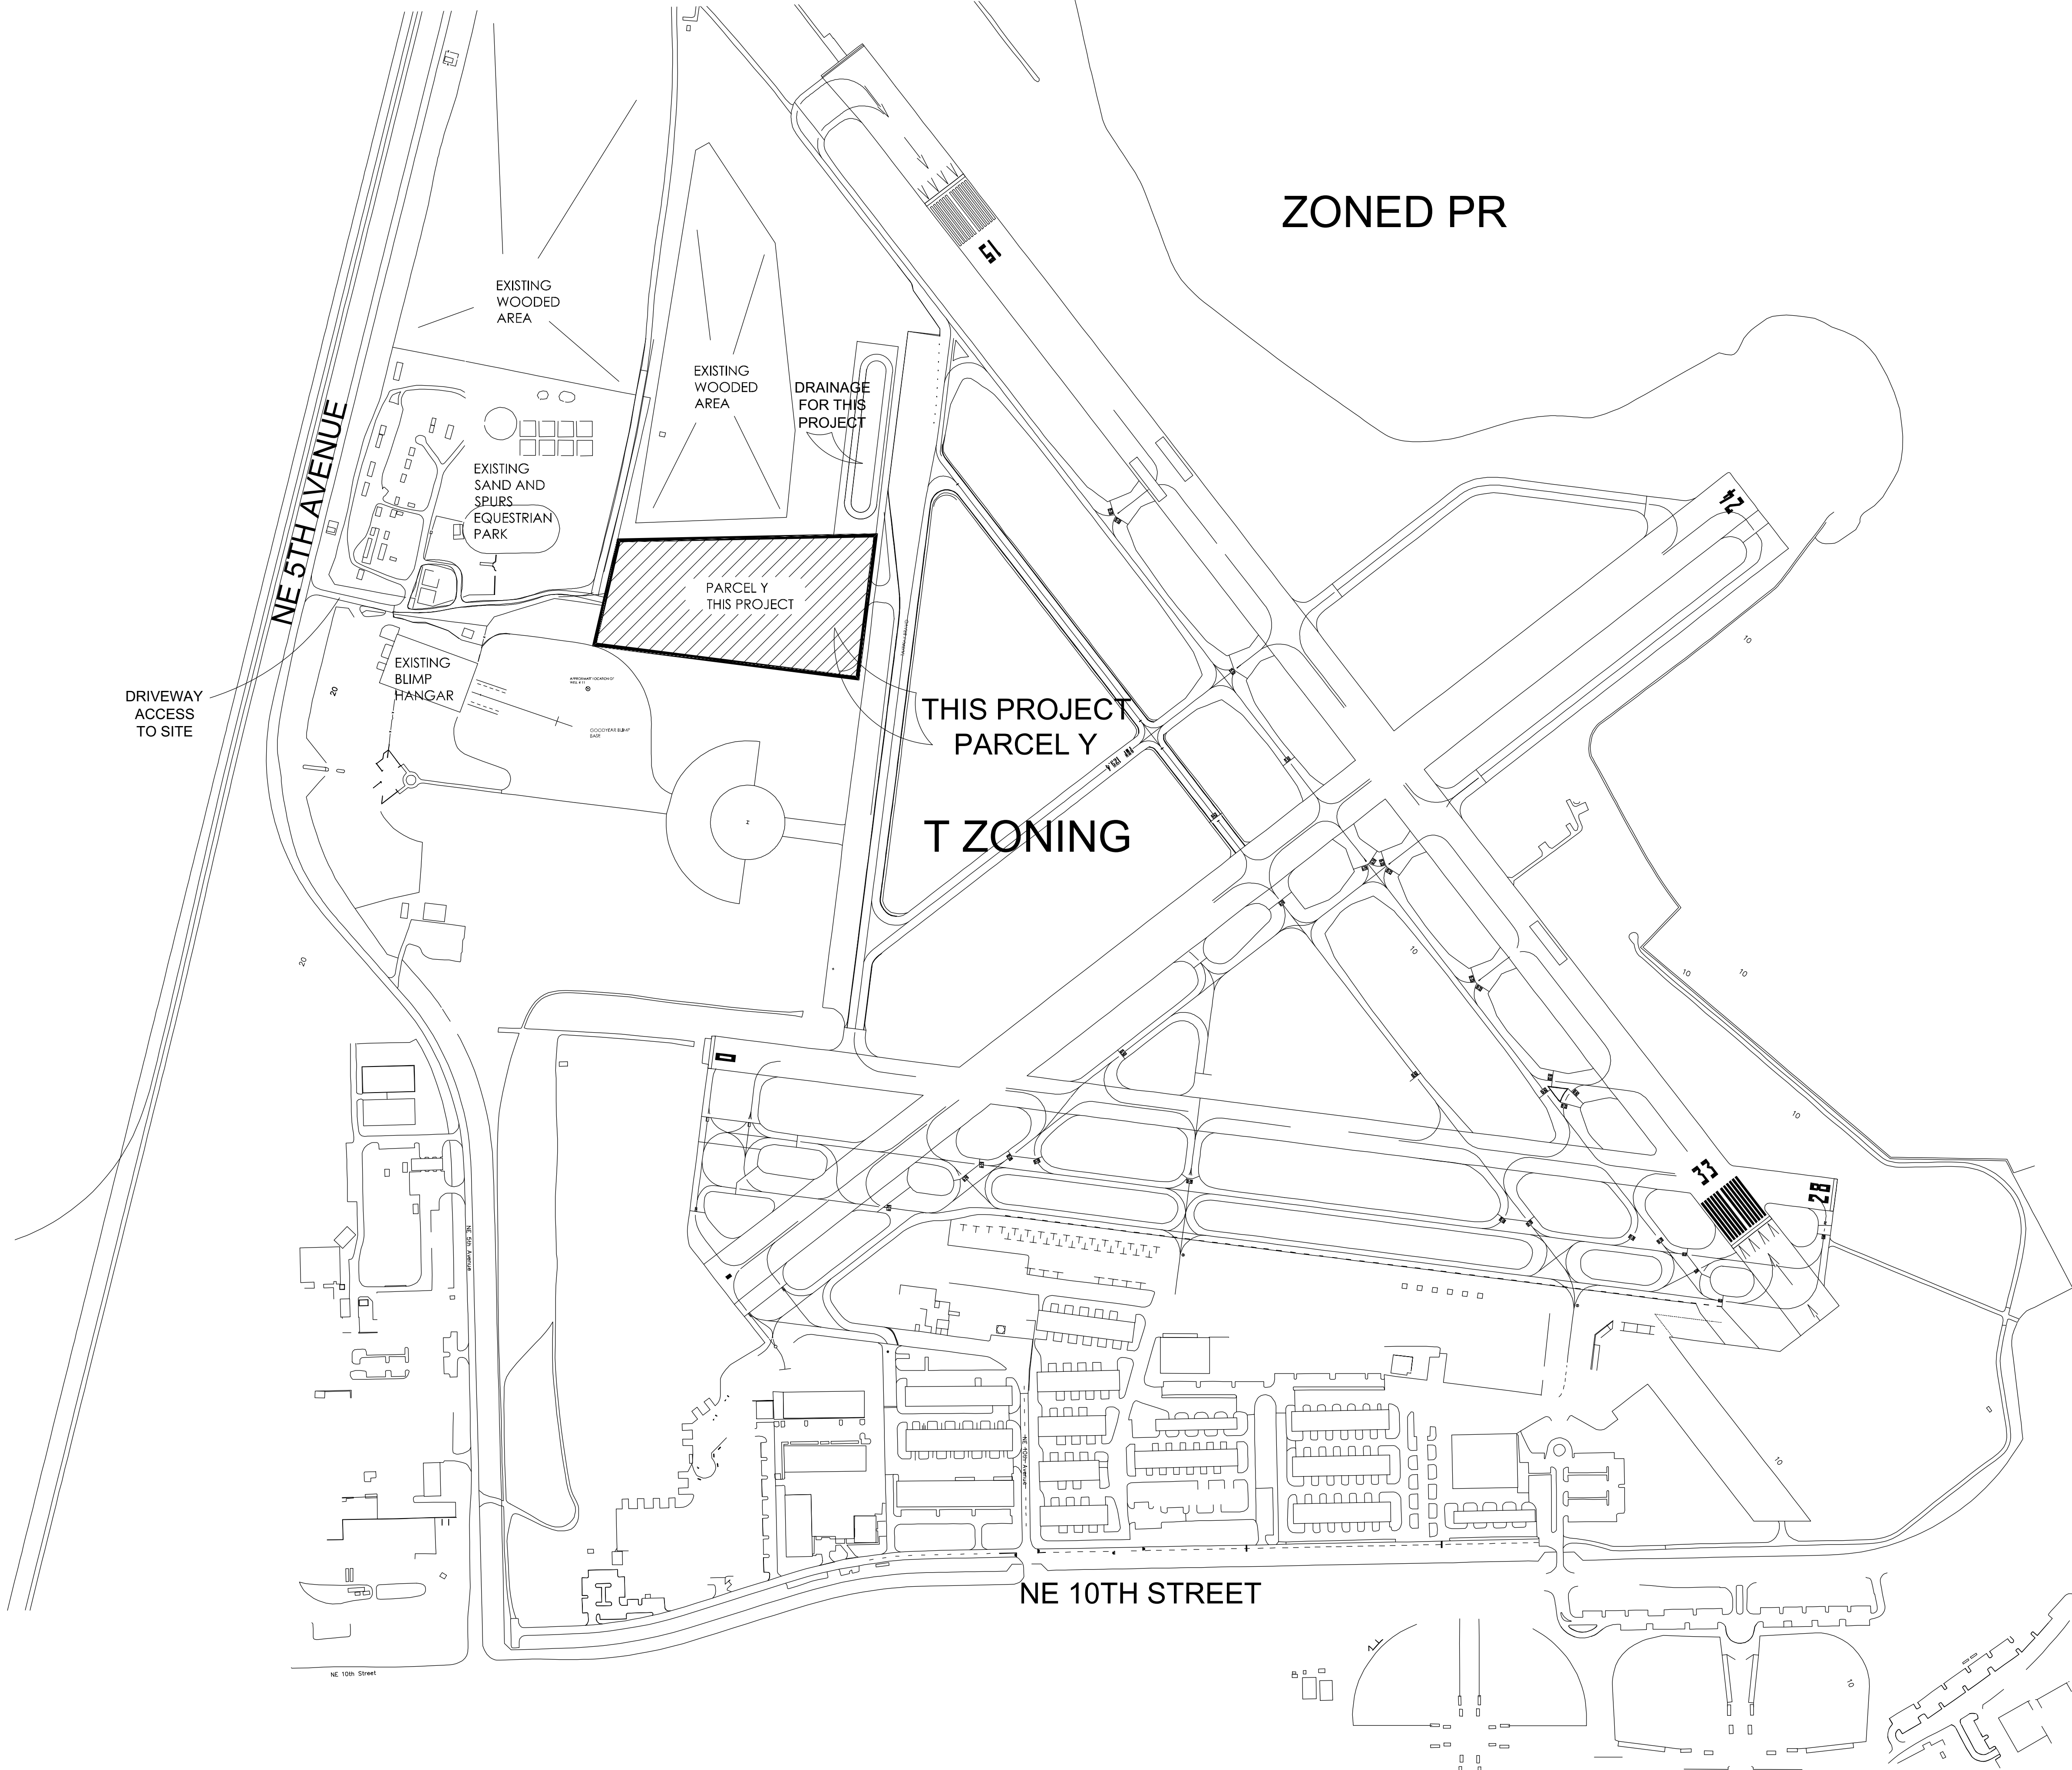

OVERALL CONTEXT SITE PLAN

SCALE 1"=250'

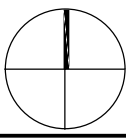

AA226001731
[SEAL]
WILLIAM J. GALLO FL AR0008440

Brian Herbert
Digitally signed by Brian Herbert
Date: 2022.06.29 16:23:33 -04'00'

BRIAN P. HERBERT FL AR0015474
[PROJECT]

POMPANO BEACH AIR PARK PARCEL Y

601 NE 10TH ST.
POMPANO BEACH
FL 33060
[OWNER]

POMPANO BEACH

COMPANY NAME (REVISIONS)		
No.	Description	Date
1	D.R.C. SUBMITTAL	2022-06-28

PROJECT STATUS
D.R.C.
DATE
2021-03-24
PROJECT NUMBER
83-2020
SCALE
AS SHOWN
DRAWN BY
JET
CHECKED BY
JET
DRAWING NUMBER
OSP-101

DRC
PZ22-12000020
8/3/2022