


DRC
PZ23-12000042
02/07/2024

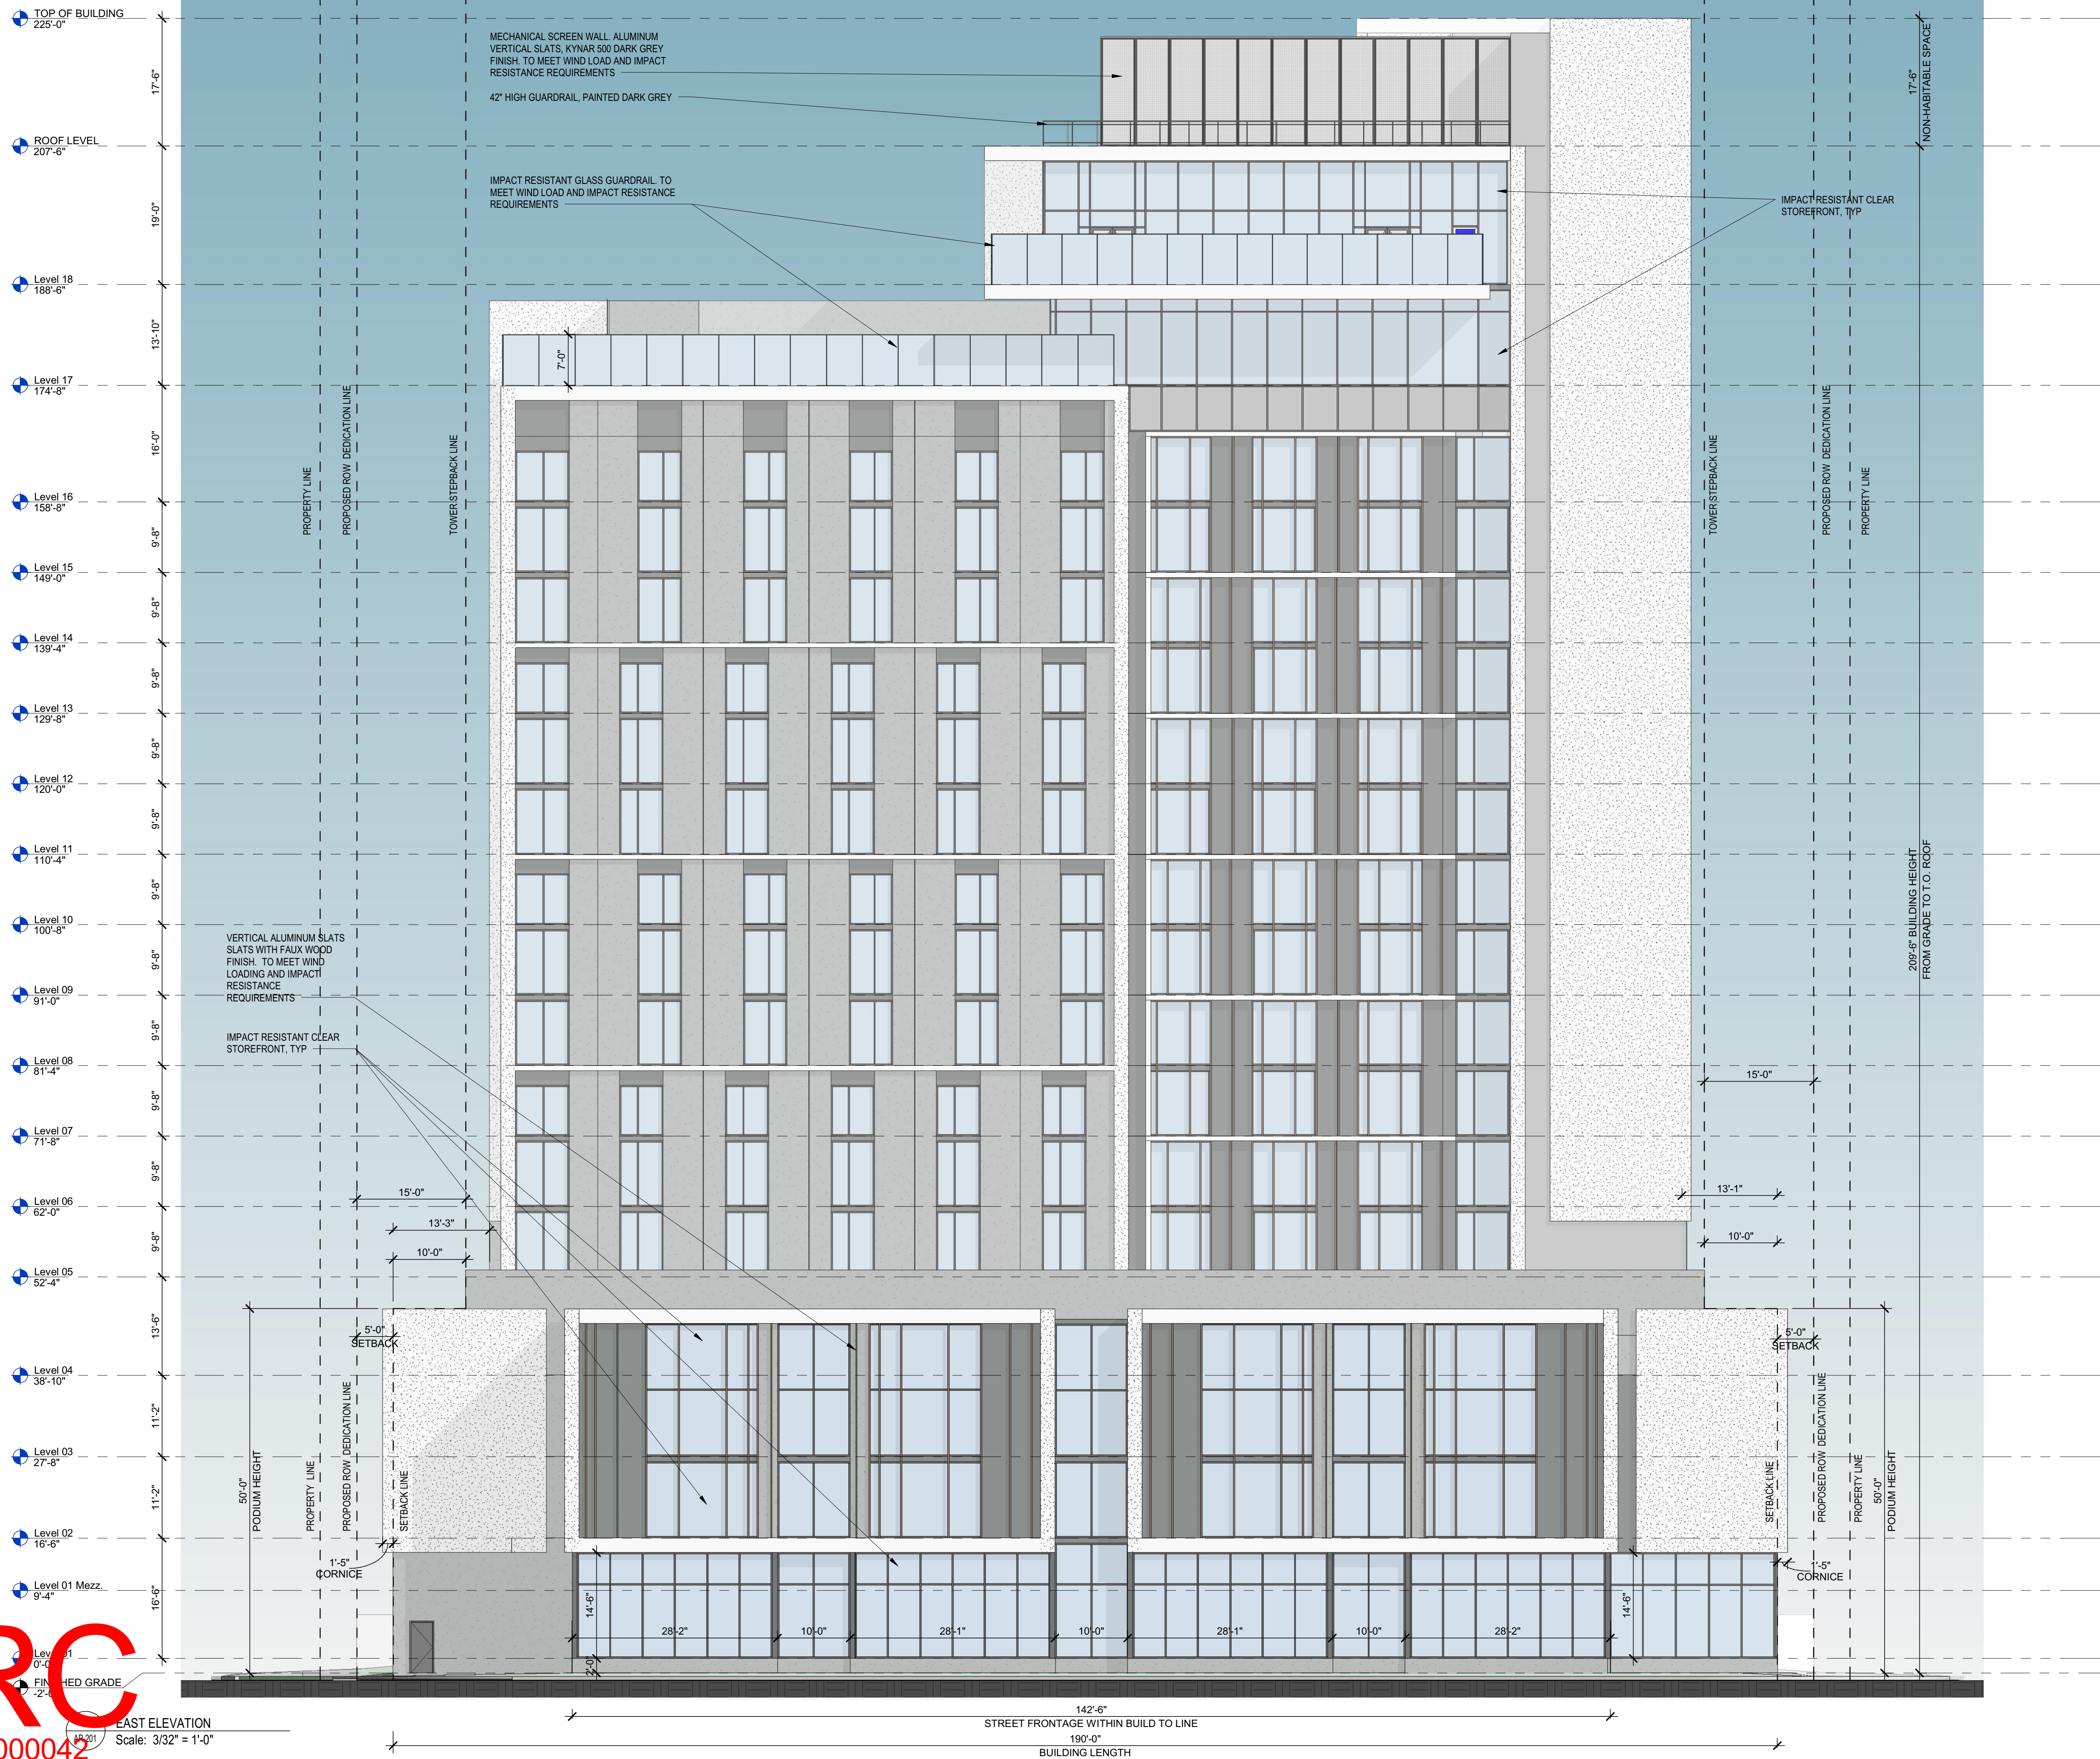

DESIGNED	DRAWN	CHECKED
NH	NH	JY

REVISIONS

DATE:	COMM:
9.27.2023	23008

POMPAÑO HOTEL

101 S. OCEAN BLVD
POMPAÑO BEACH, FL 33062

Digitally signed
by Joshua D
Bailey
Date:
2023.12.15
14:49:57-05'00'

EXTERIOR ELEVATION

DRC SET

AR-201

12/15/2023 2:13:53 PM