


DRC
PZ23-12000042
02/07/2024

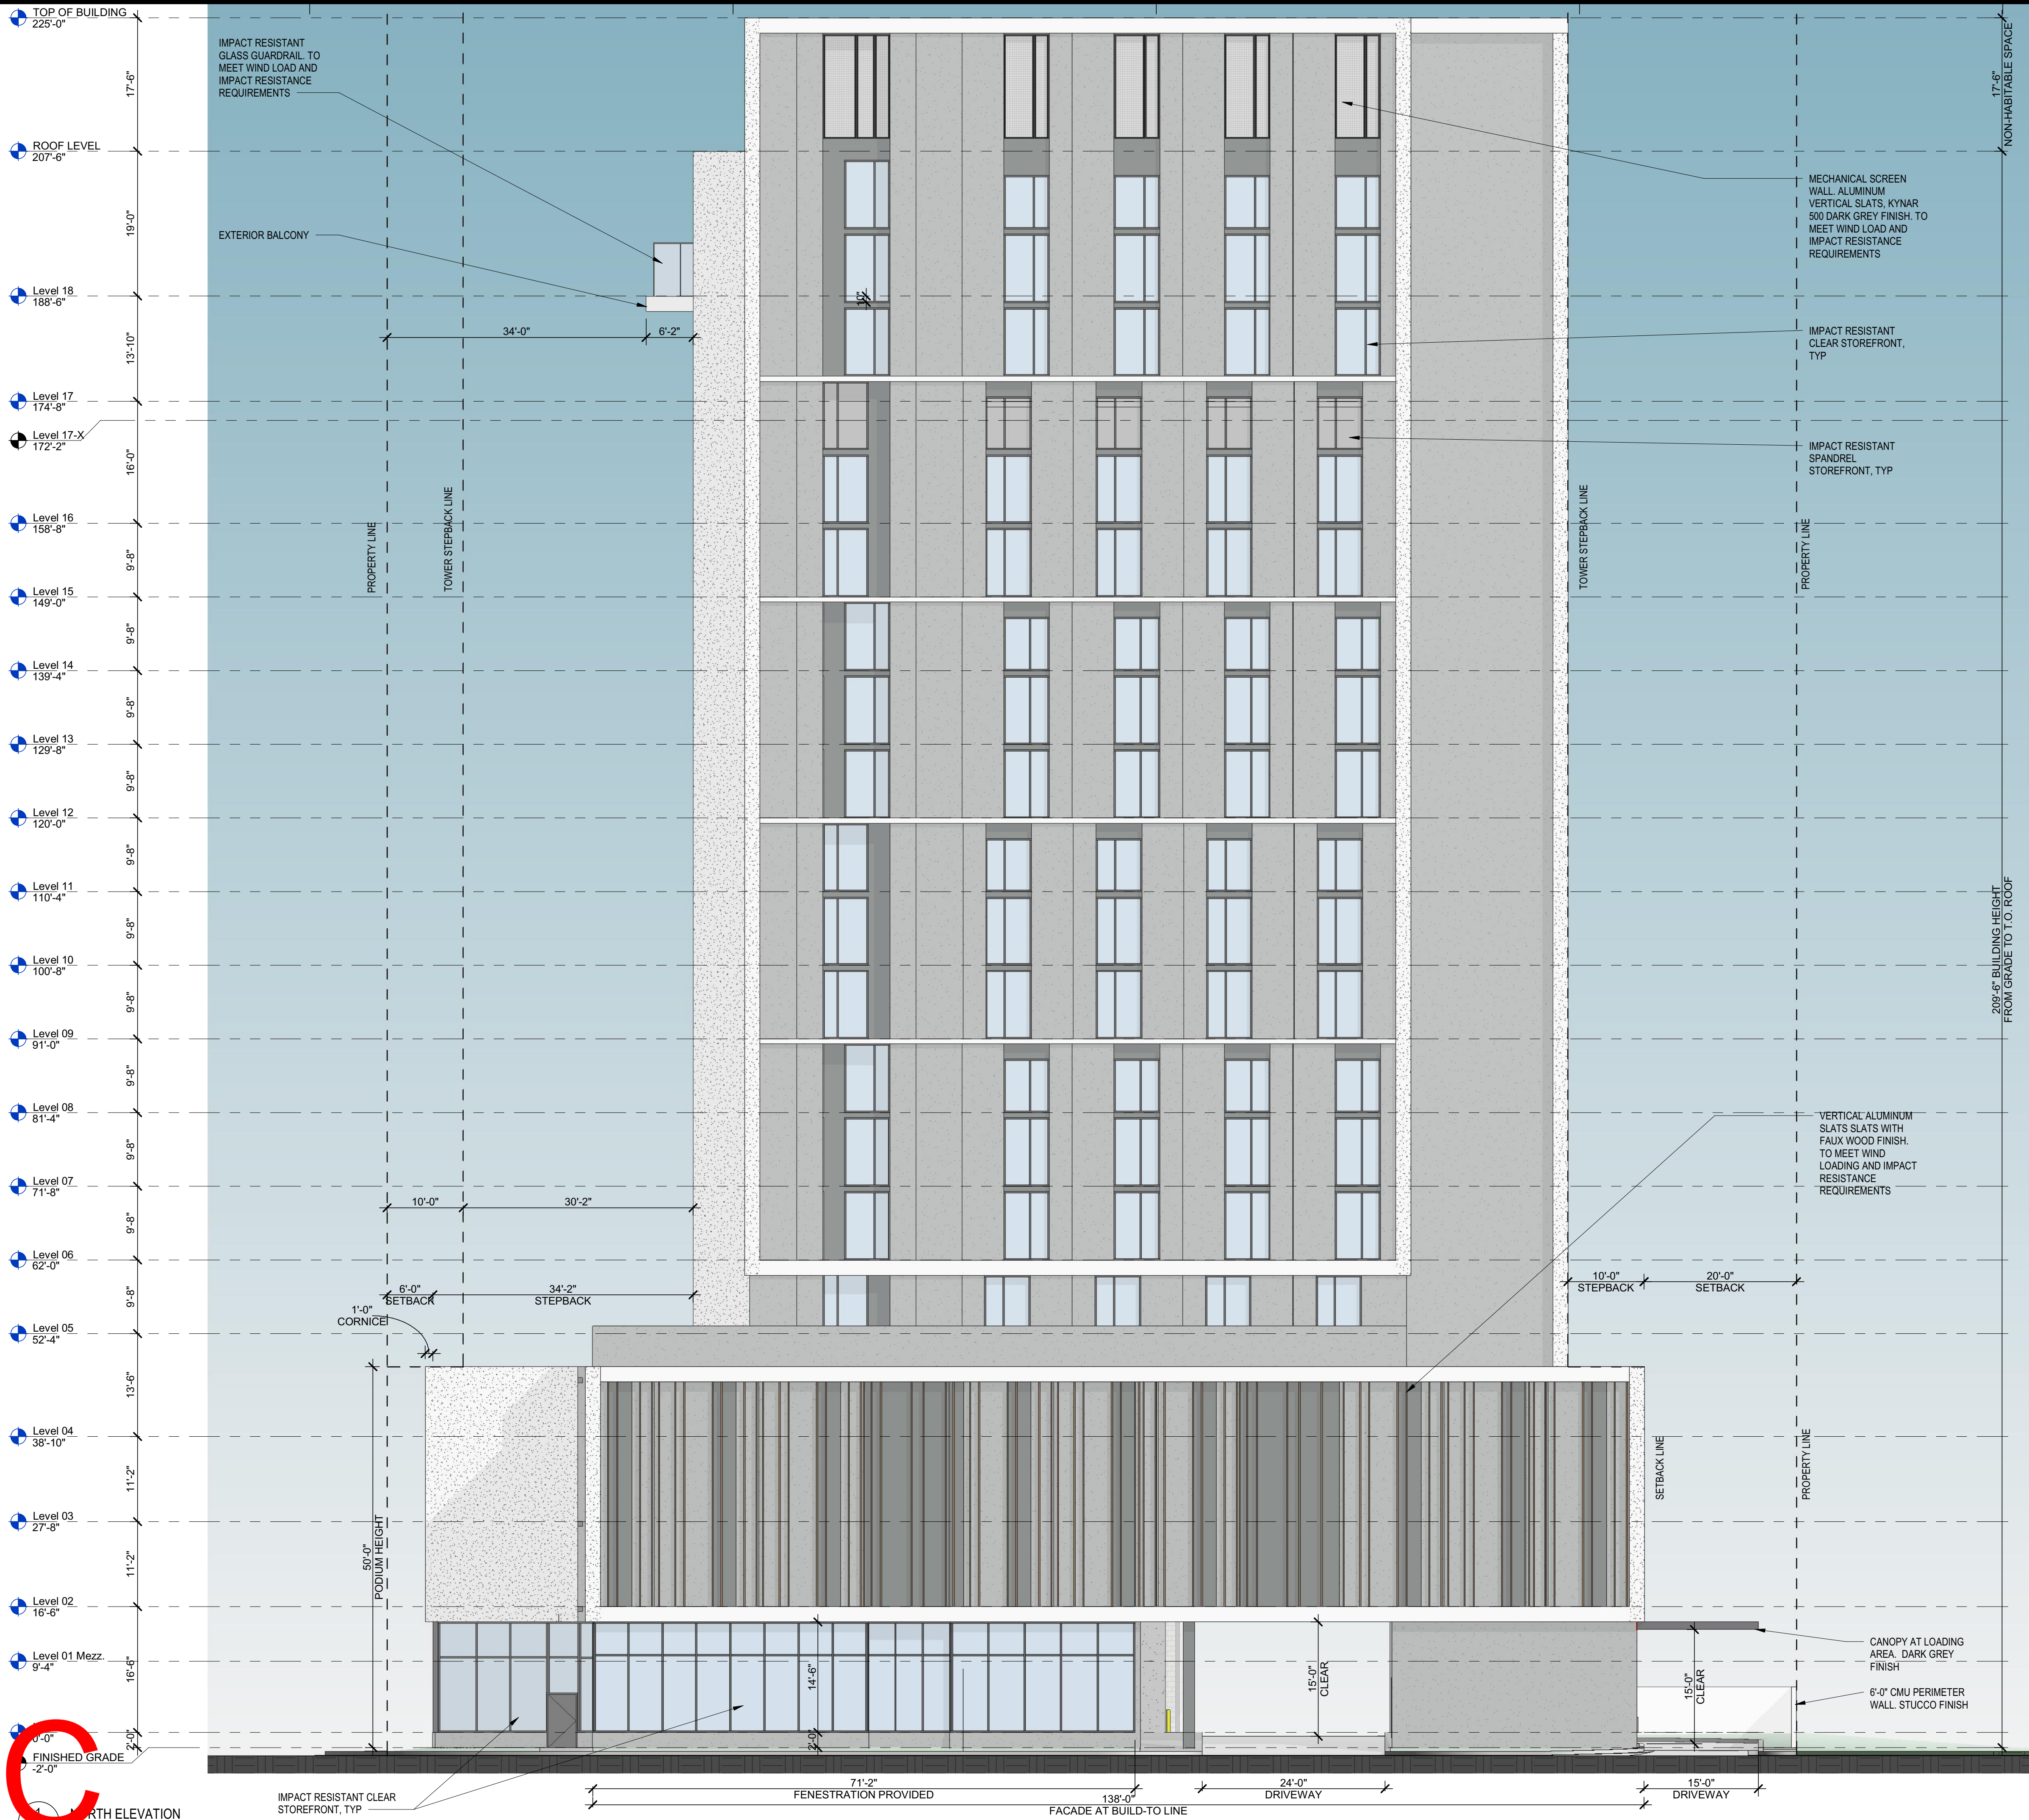

DESIGNED	DRAWN	CHECKED
NH	NH	JY

R E V I S I O N S

DATE:	COMM:
9.27.2023	23008

POMPANO HOTEL

101 S. OCEAN BLVD
POMPANO BEACH, FL 33062

Digitally signed
by Joshua D
Bailey
Date:
2023.12.15
14:50:01-05'00'

EXTERIOR ELEVATION

DRC SET

AR-202

12/19/2023 2:13:59 PM