


01 EXISTING BASEMENT FLOOR PLAN



02 PROPOSED BASEMENT FLOOR PLAN

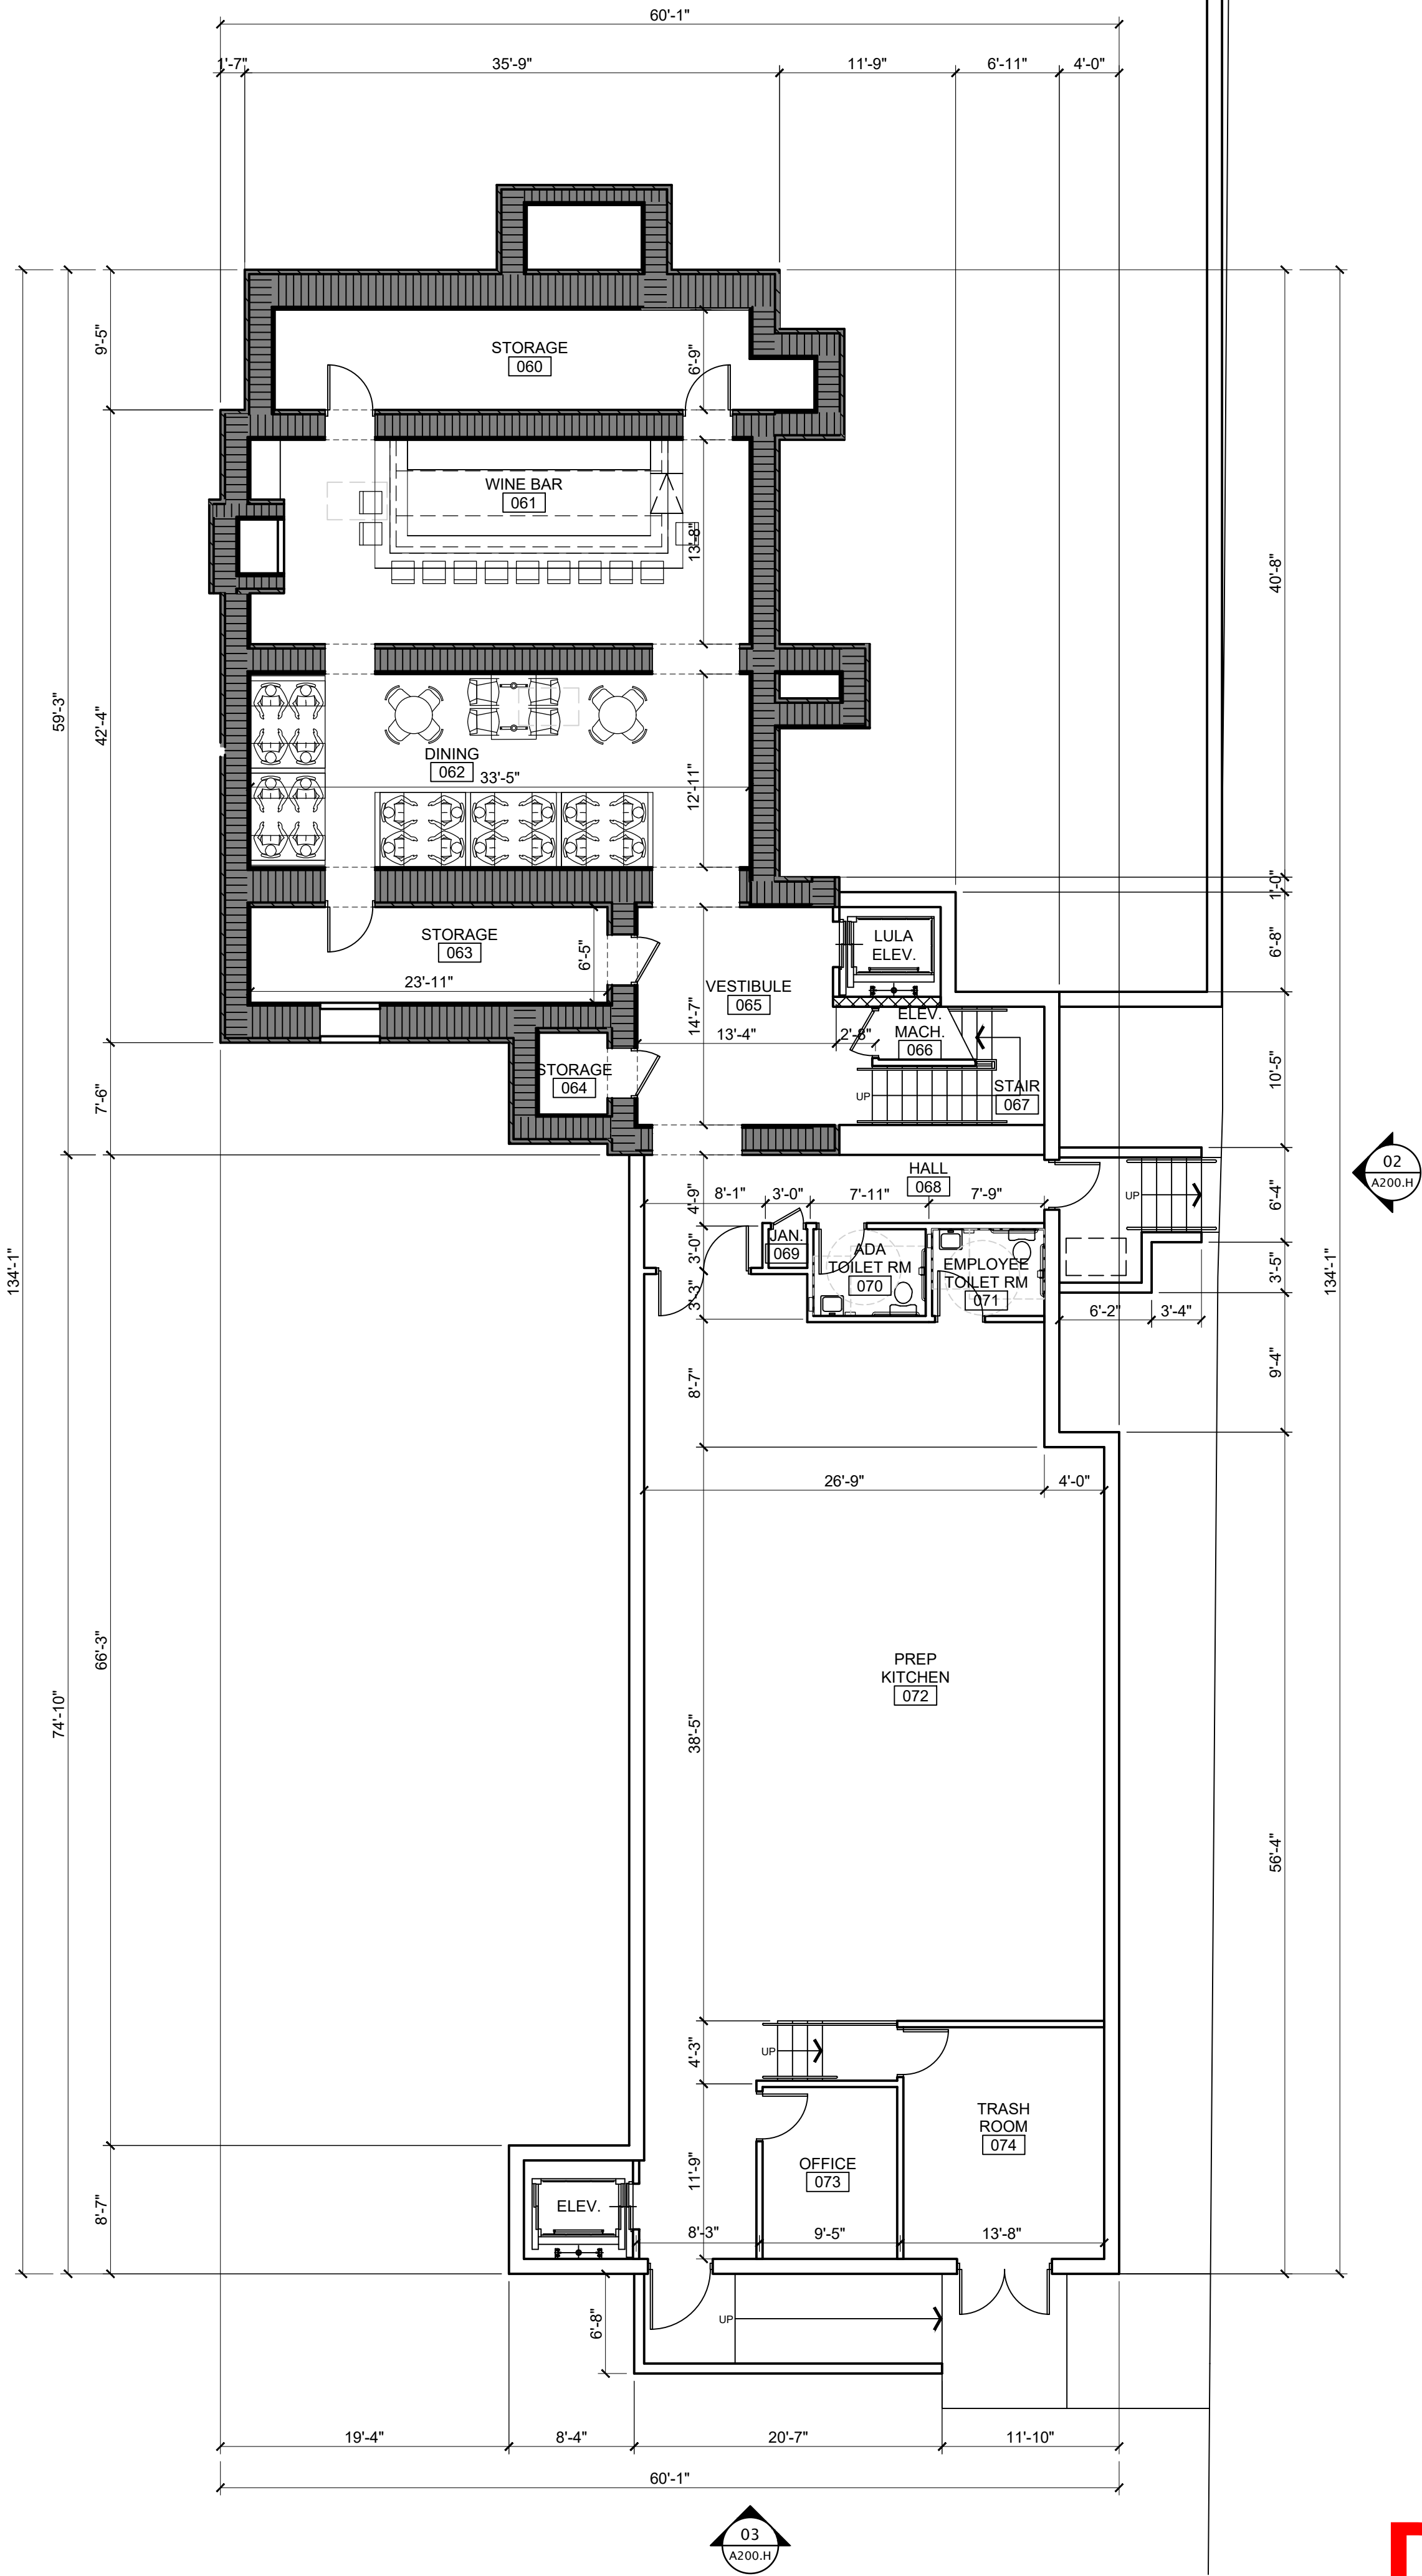

NOTICE TO BUILDER:  
TO THE BEST OF OUR KNOWLEDGE AND BELIEF, THE INFORMATION CONTAINED ON THESE DRAWINGS CONFORMS TO THE STANDARDS SET IN THE FLORIDA BUILDING CODE. THE CONTRACTOR SHALL BE RESPONSIBLE FOR VERIFYING ALL DIMENSIONS AND FIELD CONDITIONS PRIOR TO THE START OF THE WORK, AND NOTIFYING THE ARCHITECT AT ONCE OF ANY AND ALL ERRORS, DISCREPANCIES, IRREGULARITIES, OR OMISSIONS PERTAINING TO THE SUCCESSFUL COMPLETION OF THE PROJECT INDICATED.

PROFESSIONAL SEAL:

MELISSA ANN BIERMAN  
AR97902

SUBMITTAL DESCRIPTION / MILESTONE:

DRC  
FEBRUARY 26th, 2025

REVISIONS:

DRAWING SHEET INFORMATION

BA PROJECT NO.: 02437  
SCALE: AS NOTED  
DATE: 02-26-2025  
DRAWN BY: EMG/MAB  
CHECKED BY: MAB

DRAWING TITLE:

HOUSE BASEMENT  
FLOOR PLANS

SHEET NO.

DRC  
A100.H