



REVISIONS	
1.	
2.	
3.	
4.	
5.	
6.	
7.	
8.	
9.	
10.	

ALL IDEAS, DESIGNS, ARRANGEMENTS, AND PLANS INDICATED OR REPRESENTED BY THIS DRAWING ARE OWNED BY AND PROPERTY OF THIS OFFICE, AND WHERE CREATED, ENVELOPED, AND DEVELOPED FOR PROJECT, NONE OF SUCH IDEAS, DESIGNS, ARRANGEMENTS, AND PLANS SHALL BE USED BY, OR DISCLOSED TO ANY PERSON, FIRM, OR CORPORATION FOR ANY PURPOSE WITHOUT WRITTEN PERMISSION OF RWB LINARES ARCHITECTURE, INC.

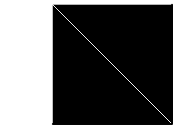

FLORIDA INDOOR TENNIS  
POMPANO BEACH, FL 33069

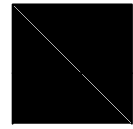

1600 SOUTH DIXIE HWY., SUITE 400  
BOCA RATON, FLORIDA 33432  
PHONE 561-391-0081 FAX 561-391-0085  
EMAIL mail@rwb-arch.com




RWB  
Linares  
ARCHITECTURE

PROJECT # 21-035  
DATE PER ISSUANCE  
SHEET #

A3.01


SEAL JUAN C. LINARES

DRC  
PZ23-14000005  
06/21/2023

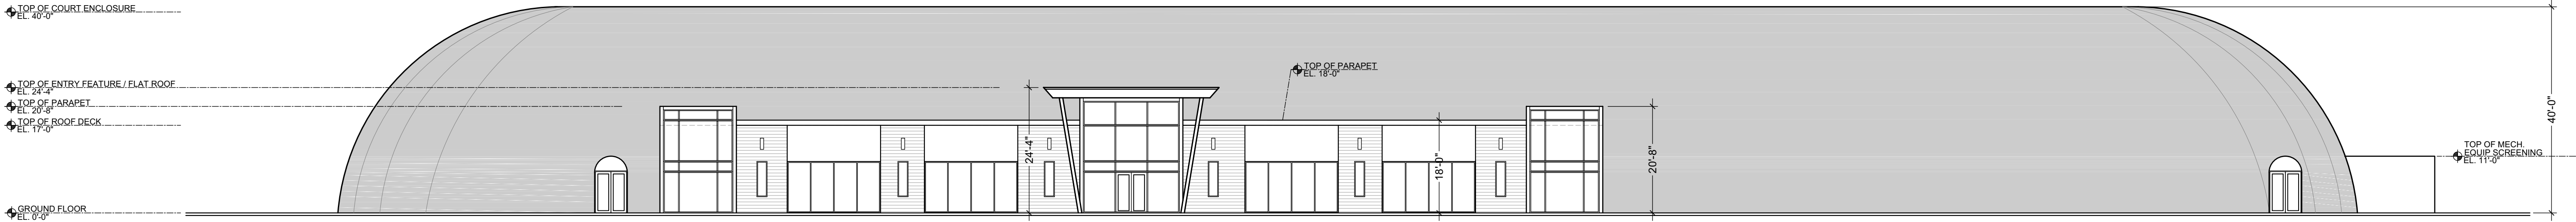


1 NORTH ELEVATION

SCALE: 1/16"=1'-0"

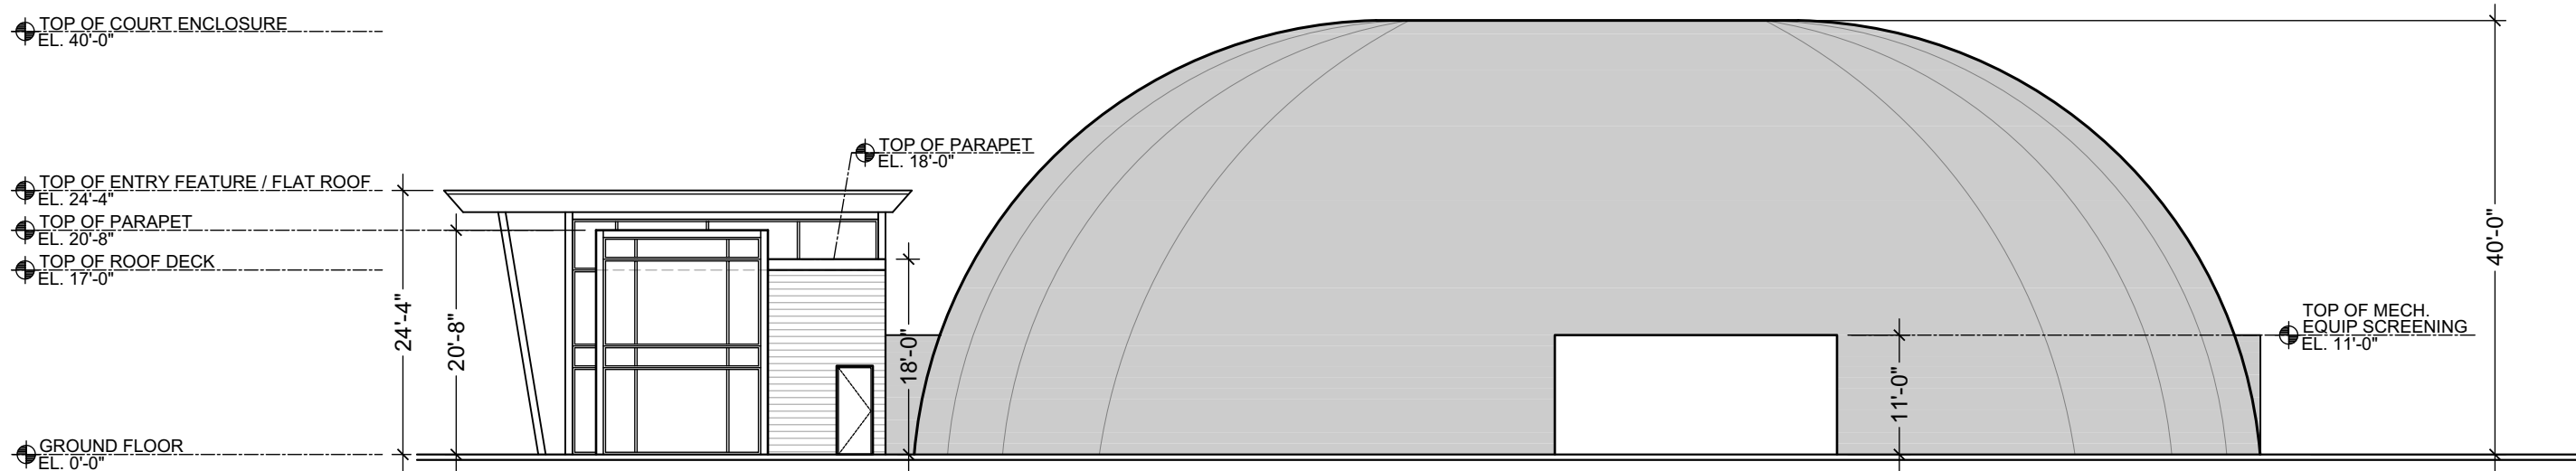


2 WEST ELEVATION

SCALE: 1/16"=1'-0"

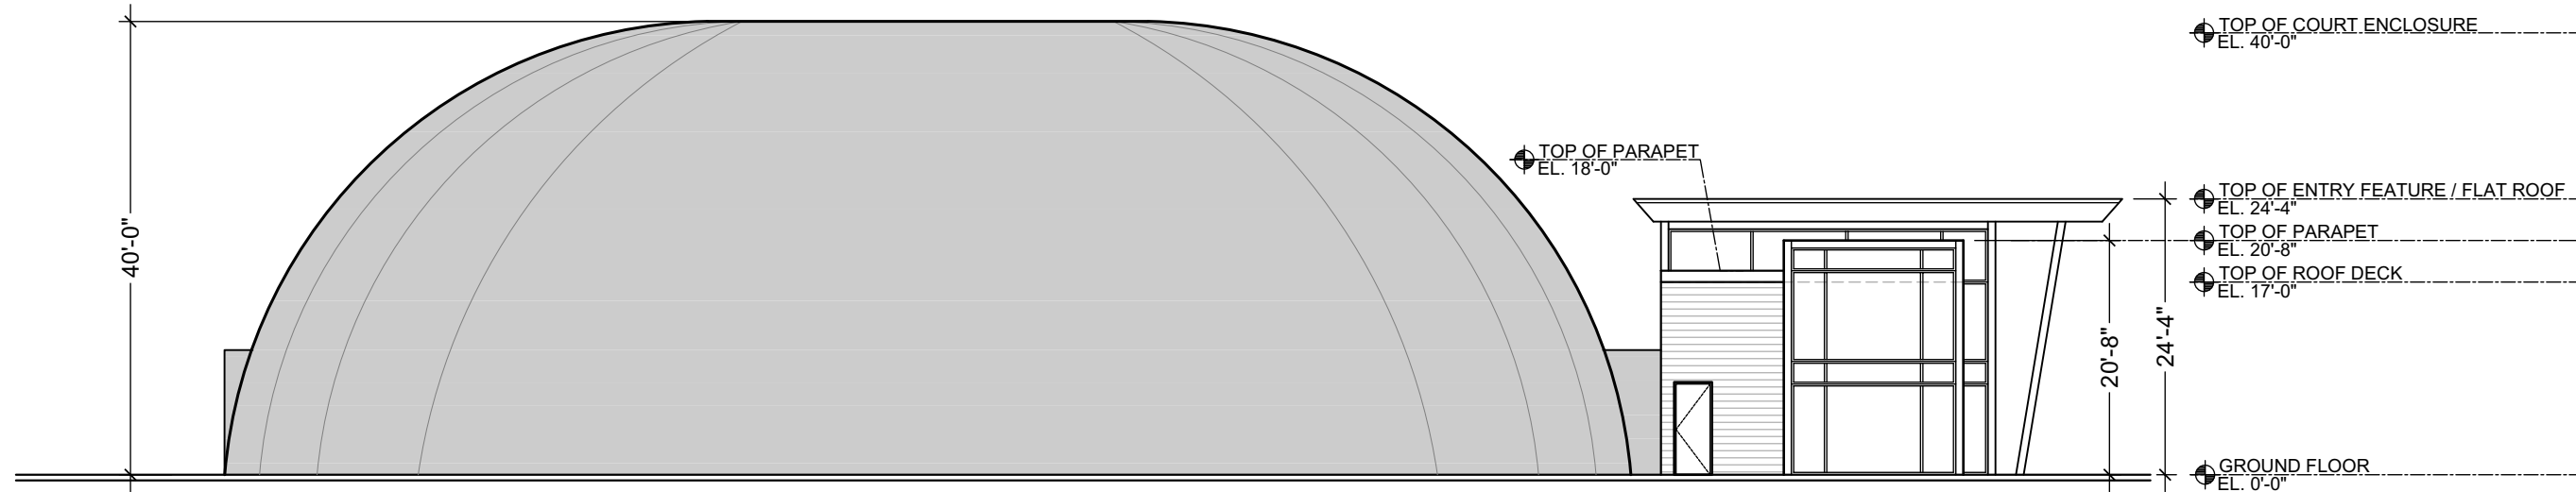

3 EAST ELEVATION

SCALE: 1/16"=1'-0"

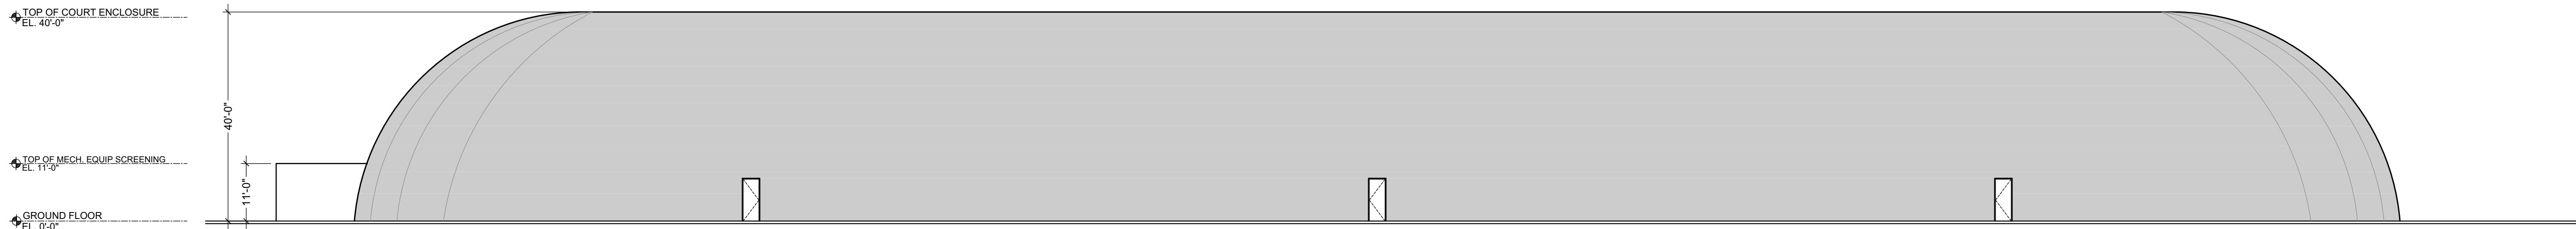

4 SOUTH ELEVATION

SCALE: 1/16"=1'-0"