


NOTE:
FUTURE A/C UNITS, MUST BE
'ENERGY STAR QUALIFIED'

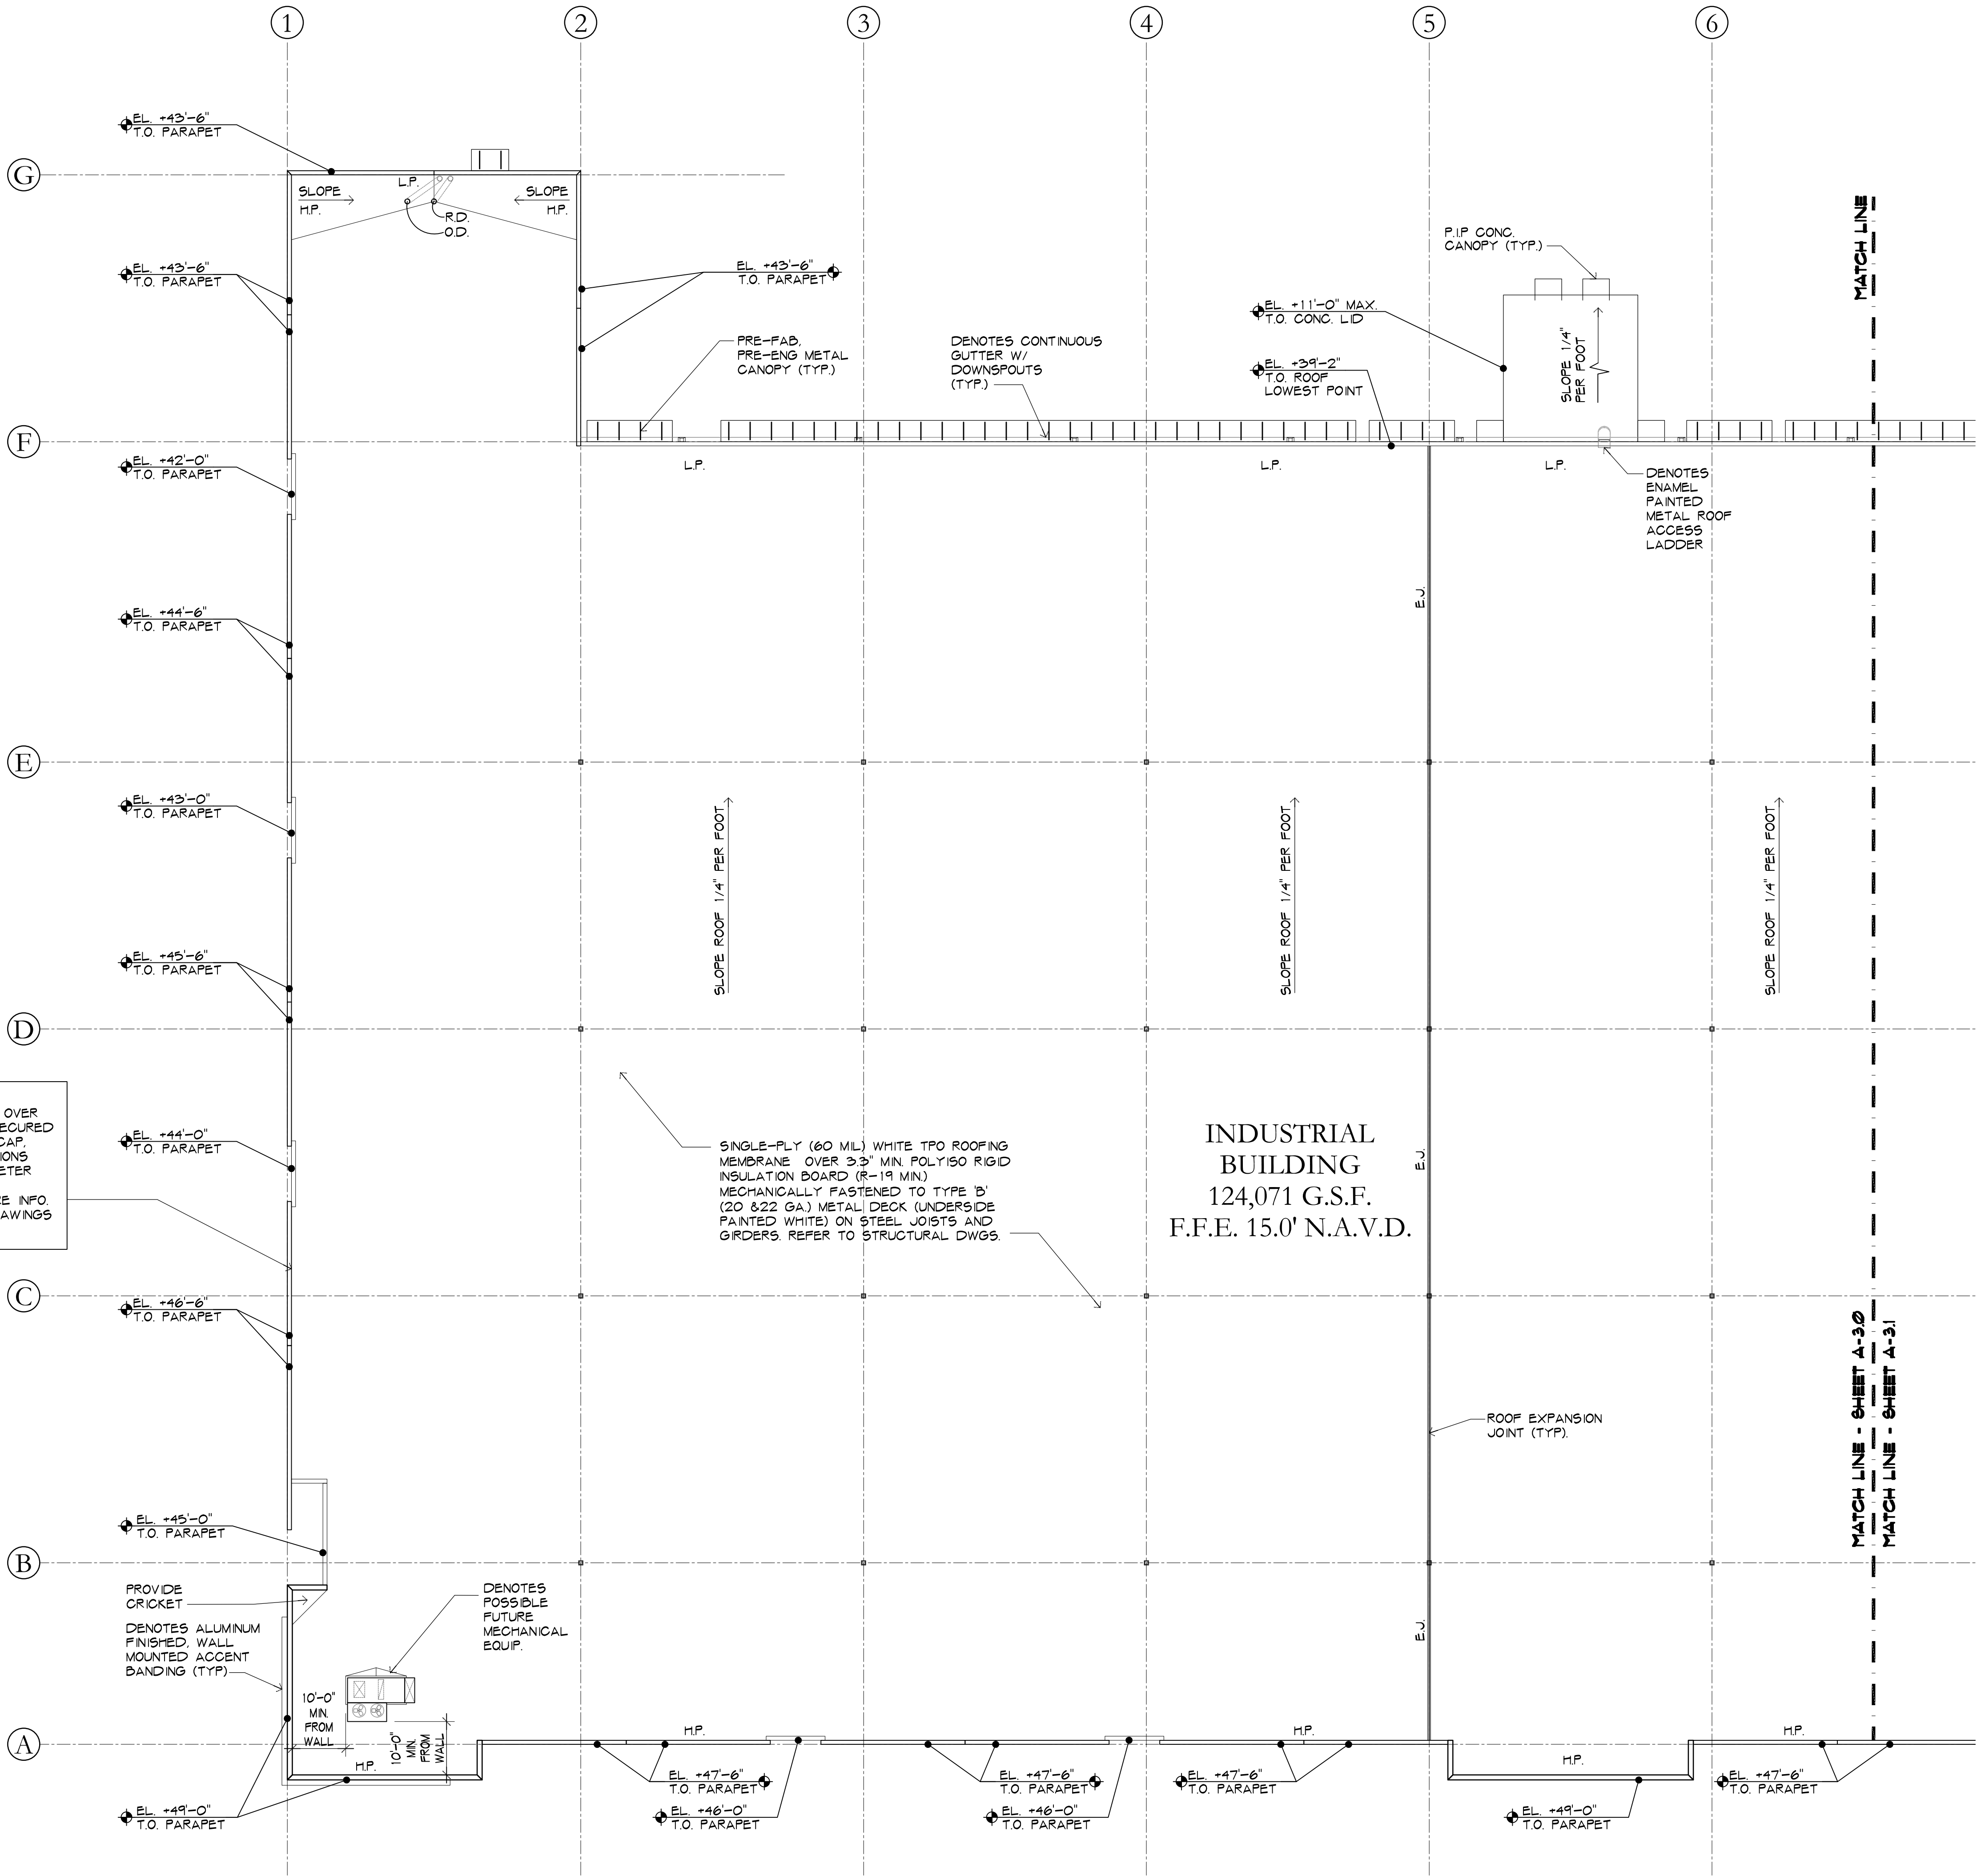

SINGLE-PLY (60 ML) TPO ROOFING
MEMBRANE TO BE EXTENDED UP & OVER
THE INSIDE FACE OF PARAPET & SECURED
UNDER CONTINUOUS ALUM. CORING CAP
PER MANUFACTURER RECOMMENDATIONS
(TYPICAL ALONG THE ENTIRE PERIMETER
OF BUILDING). REFER TO PARAPET
DETAILS ON SHEET A-6.0 FOR MORE INFO.
CONTRACTOR TO PROVIDE SHOP DRAWINGS
FOR REVIEW.

SINGLE-PLY (60 ML) WHITE TPO ROOFING
MEMBRANE OVER 3/32" MIN. POLYISO RIGID
INSULATION BOARD (R-19 MIN.)
MECHANICALLY FASTENED TO TYPE 'B'
(20 & 22 GA.) METAL DECK (UNDERSIDE
PAINTED WHITE) ON STEEL JOISTS AND
GIRDERS. REFER TO STRUCTURAL DWGS.

INDUSTRIAL
BUILDING
124,071 G.S.F.
F.F.E. 15.0' N.A.V.D.

FIRST ANDREWS
LOGISTICS CENTER
1801 N Andrews Avenue
Pompano Beach, FL 33069

2023-05-03
DRC 2 COMMENTS

NO. DATE REVISION

ALL DRAWINGS, SPECIFICATIONS AND RELATED DOCUMENTS ARE
THE COPYRIGHT PROPERTY OF THE ARCHITECT AND MUST BE
RETURNED UPON REQUEST. REPRODUCTION OR DRAWINGS,
SPECIFICATIONS AND RELATED DOCUMENTS IN PART OR WHOLE,
IS FORBIDDEN WITHOUT THE ARCHITECT'S WRITTEN PERMISSION.


CONTRACTOR MUST CHECK AND VERIFY ALL DIMENSIONS
AND FIELD CONDITIONS AND NOTIFY ARCHITECT/ENGINEER
IMMEDIATELY OF ANY DISCREPANCIES.



Digitally signed
by Michael
Hanlon
Date:
2023.04.28
14:08:00-04'00'

MICHAEL W. HANLON
FLORIDA REGISTERED ARCHITECT - REG. NUMBER: AR0017270
ELECTRONIC SIGNATURE SERIAL NUMBER:

HNM PROJECT NUMBER:
22-013
ISSUED DATE:
2023-01-25
SCALE:
1/16"=1'-0"

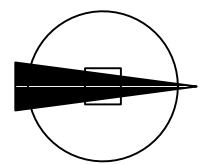

TITLE:
PARTIAL
ROOF PLAN
- SOUTH

DRAWING NUMBER:

P&Z

RZ22-12000052
07/26/2023