


1 EAST ELEVATION/ ROOFTOP SCREENING DIAGRAM AT NW 18TH ST.

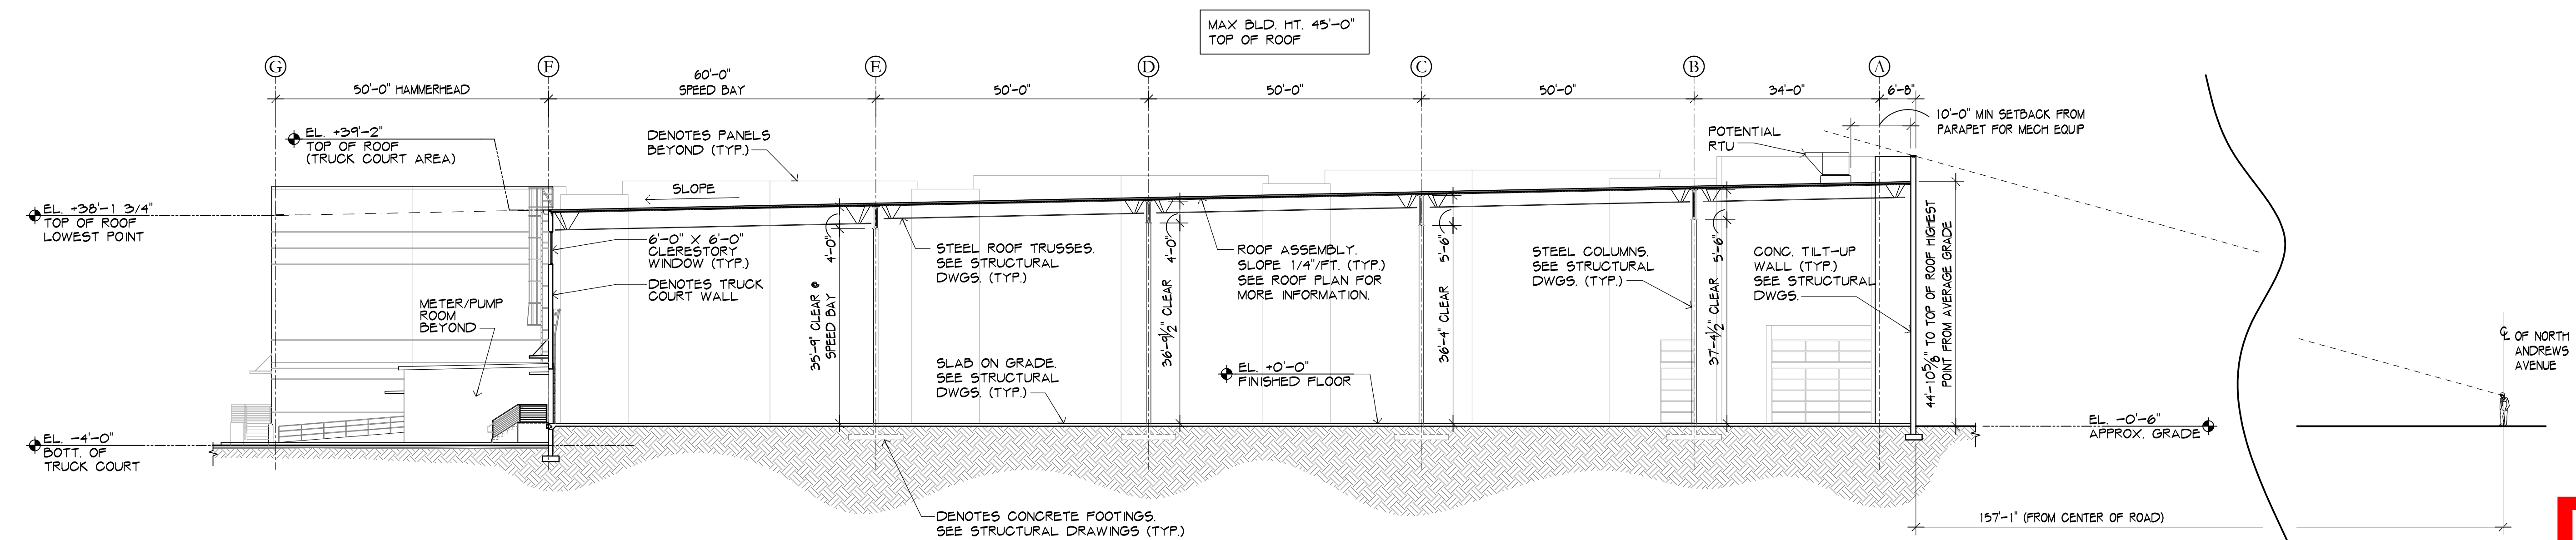

2 SECTION & ROOFTOP SCREENING DIAGRAM AT NORTH ANDREWS AVENUE

FIRST ANDREWS
LOGISTICS CENTER
1801 N Andrews Avenue
Pompano Beach, FL 33069

2023-03-15
DRC COORDINATION

ALL DRAWINGS, SPECIFICATIONS AND RELATED DOCUMENTS ARE THE COPYRIGHT PROPERTY OF THE ARCHITECT AND MUST BE RETURNED UPON REQUEST. REPRODUCTION OF DRAWINGS, SPECIFICATIONS AND RELATED DOCUMENTS IN PART OR WHOLE IS FORBIDDEN WITHOUT THE ARCHITECT'S WRITTEN PERMISSION.

CONTRACTOR MUST CHECK AND VERIFY ALL DIMENSIONS AND FIELD CONDITIONS AND NOTIFY ARCHITECT/ENGINEER IMMEDIATELY OF ANY DISCREPANCIES.

HNM
HNM ARCHITECTURE
3705 North Federal Highway • Delray Beach, Florida 33483 • T: 561.733.2223
info@hnmarchitect.com • A00000702 • www.hnmarchitect.com

Digitally signed
by Michael
Hanlon
Date:
2023.04.28
14:08:20-04'00'

MICHAEL W. HANLON
FLORIDA REGISTERED ARCHITECT - REG. NUMBER: AR0017270
ELECTRONIC SIGNATURE SERIAL NUMBER:

HNM PROJECT NUMBER:
22-013

ISSUED DATE:
2023-01-25

SCALE:
AS NOTED

TITLE:
EAST ELEVATION
DIAGRAM &
SECTION

DRAWING NUMBER:

P&Z

PZ22-12000052
07/26/2023