

P&Z

PZ24-12000024



09/24/2025



P&Z

PZ24-12000024

08/27/2025

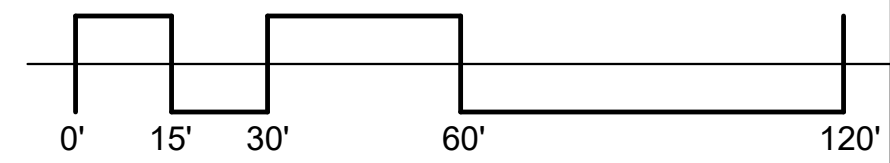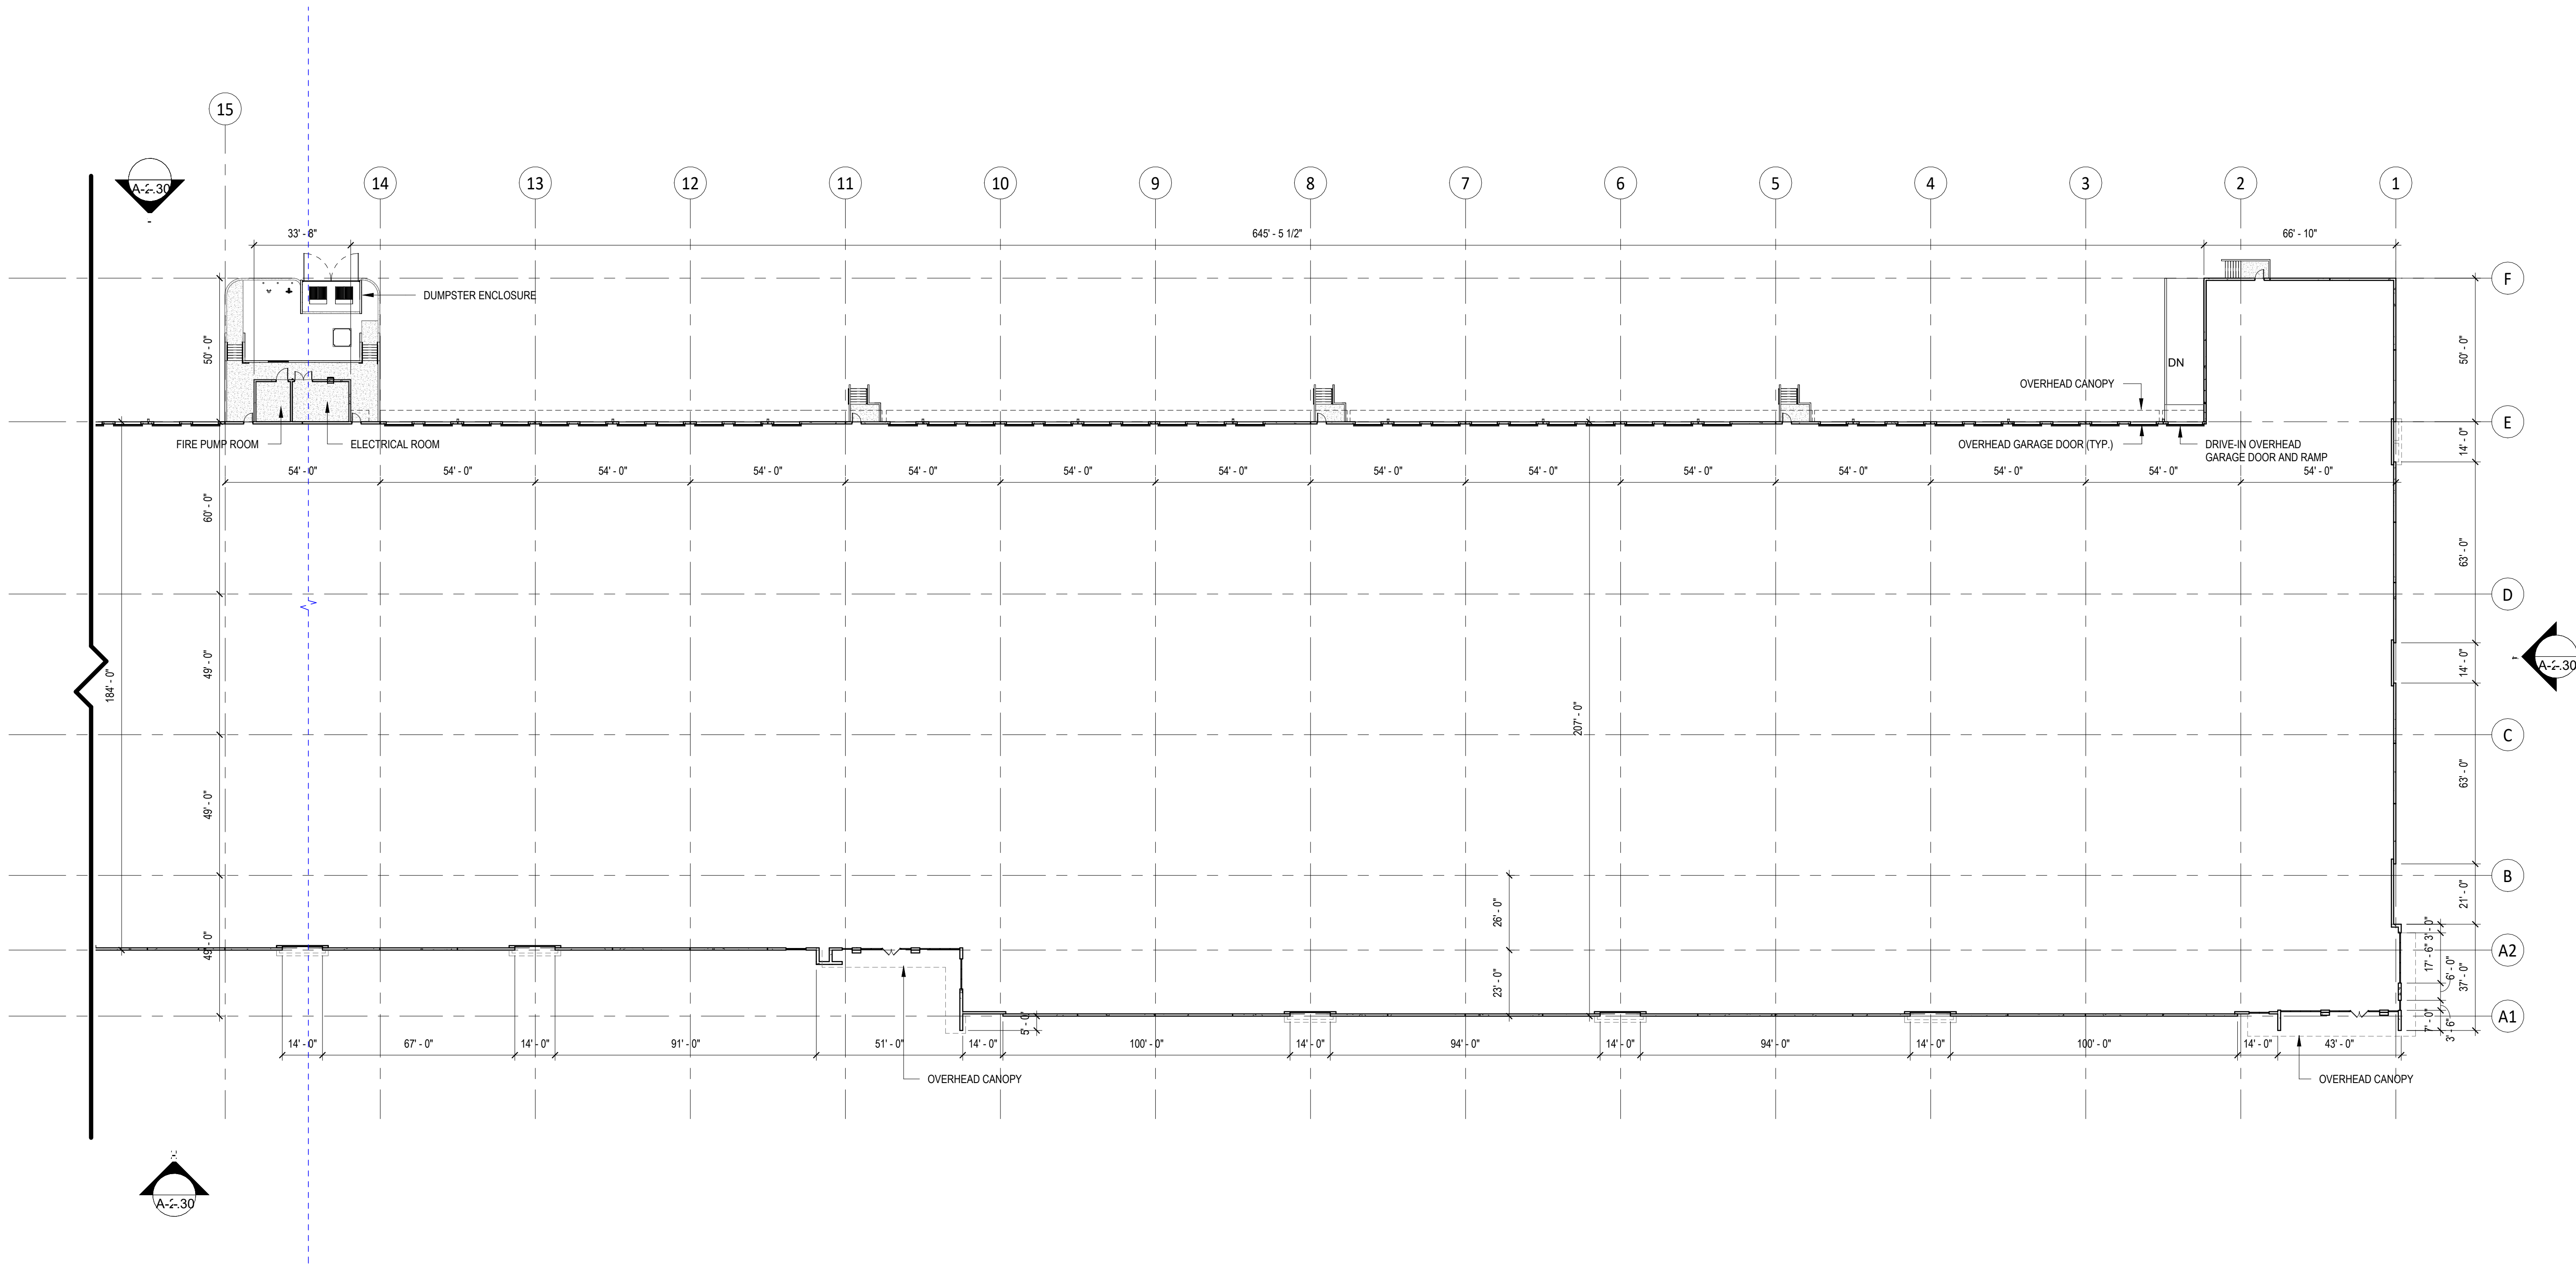

1 BUILDING 3 FLOOR PLAN - PARTIAL

SCALE: 1" = 30'-0"

CLIENT  
FOUNDRY COMMERCIAL

**COPYRIGHT**  
This drawing has been prepared solely for the intended use, thus any reproduction or distribution for any purpose other than authorized by Arcadis is forbidden. Written dimensions shall have precedence over scaled dimensions. Contractors shall verify and be responsible for all dimensions and conditions on the job, and Arcadis shall be informed of any variations from the dimensions and conditions shown on the drawing. Shop drawings shall be submitted to Arcadis for general conformance before proceeding with fabrication.


ISSUES		
No.	DESCRIPTION	DATE

CONSULTANTS



7000 N Federal Hwy - 2nd Floor  
Boca Raton FL 33437 USA  
tel 248 936 8000  
www.arcadis.com

SEAL

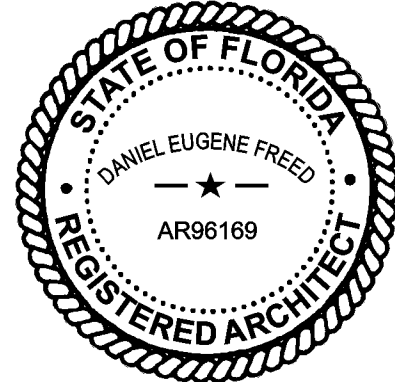

CARLO MENDOZA

PROJECT  
FOUNDRY - FESTIVAL FLEA MARKET  
Pompano Beach, Florida

PROJECT NO:  
NEEDS PROJECT #

DRAWN BY:  
PC

PROJECT MGR:  
Designer

CHECKED BY:  
MB

APPROVED BY:  
Approver

2025/02/12

SHEET TITLE  
BUILDING 3 FLOOR PLAN - PARTIAL-2

SHEET NUMBER  
A-1.32

ISSUE

Autodesk DocuMAN 30004675-Foundry Festival Flea MarketFoundry Festival Flea Market 3.rvt

SCALE CHECK  
1/8" = 1'-0"