


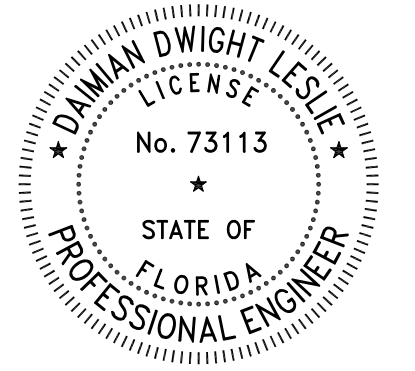

MDM
SERVICES, INC.

2151 W. HILLSBORO BLVD, DEERFIELD BEACH,
FLORIDA 33442
Phone: (954) 427-3076
FLORIDA CA #4857

NO.	DATE	REVISION DESCRIPTION
-----	------	----------------------

A circular professional engineer seal for the State of Florida. The outer ring contains the text "DAMIAN DWIGHT LESLIE" at the top and "PROFESSIONAL ENGINEER" at the bottom, separated by two stars. The inner circle contains the text "LICENSE" at the top, "No. 73113" in the center, a single star below the number, and "STATE OF FLORIDA" at the bottom.

DIGITALLY SIGNED AND SEALED BY DAIMIAN D. LES
PRINTED COPIES OF THIS DOCUMENT ARE NOT CO
SIGNATURE MUST BE VERIFIED ON ANY ELEC


100 *Journal of Management Inquiry* 18(1)

DATE:	03.05.2025
-------	------------

DESIGNED BY:	DP
DRAWN BY:	FILE NAME

CHECKED BY:	21119 CD.DWG
-------------	--------------

ELEVATIONS

1000

PC 000

DRC




01 FRONT - EAST ELEVATION
SCALE: 1/4"=1'-0"



02 REAR - SOUTH ELEVATION
SCALE: 1/4"=1'-0"





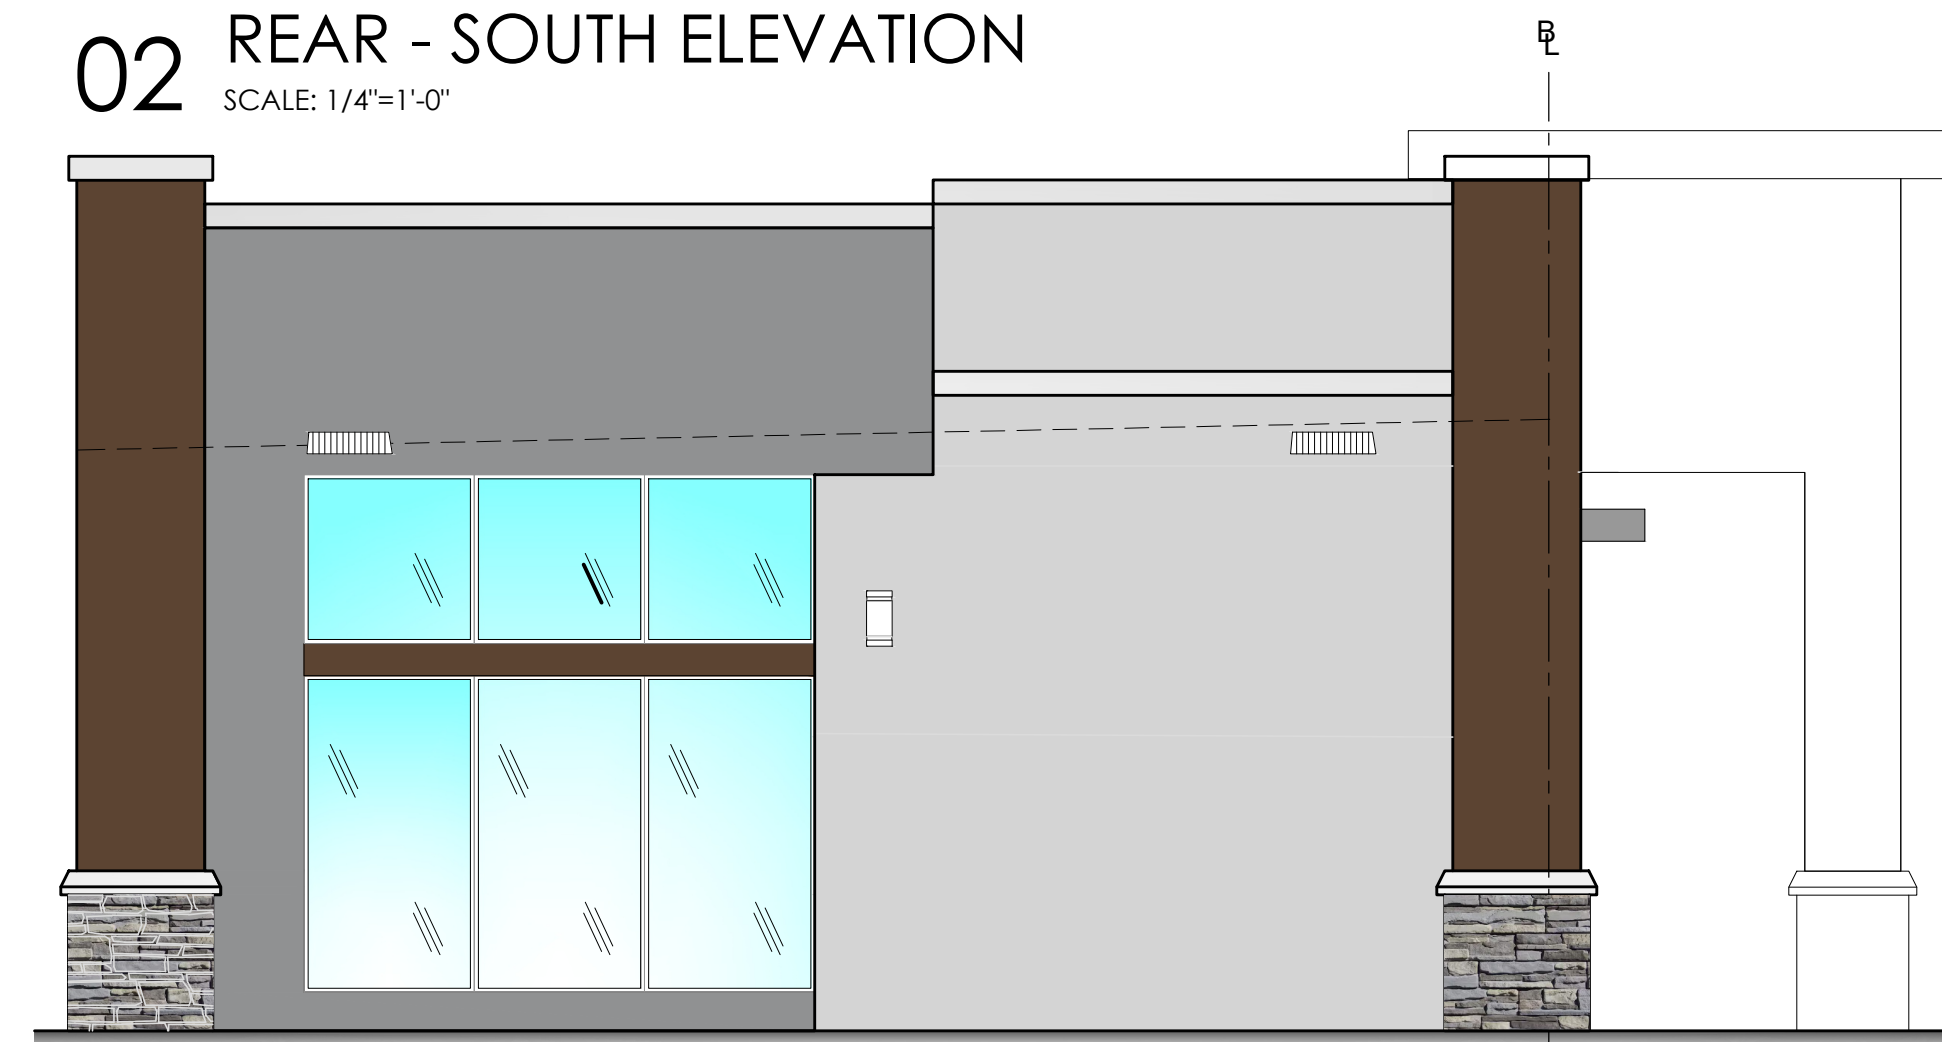




03 WEST ELEVATION - POWERLINE RD



04 SIDE - NORTH ELEVATION
SCALE: 1/4"=1'-0"

SHERWIN WILLIAMS EXTERIOR COLORS

- | | | |
|---|---|--|
| 1 |  | STUCCO TEXTURE-JAVA SW6090 |
| 2 |  | STUCCO TEXTURE-TOUCHSTONE A SW2117 |
| 3 |  | ALUMINUM AWNING - GRAY-TINSMITH TWT SW2115 |
| 4 |  | STUCCO TEXTURE- PERMA WHITE TWT SW2130 |
| 5 |  | STONE GRAY |
| 6 |  | CLEAR GLASS STOREFRONT SYSTEM/WINDOWS - SILVER |
| 7 |  | ROOF ACCESS LADDER |

All rights reserved. No part of this plan may be reproduced, distributed, or transmitted in any form or by any means, including photocopying, recording, electronic or mechanical methods, without the prior written permission of MDM Services, Inc. For permission requests, write MDM Services, Inc., 1055 Kathleen Road, Lakeland, FL 33809.

07/02/2025